


F.A.P. RTE.	SECTION	COUNTY	TOTAL SHEET NO.
315	-	FULTON	324 323
STA. 2+62.95		TO STA. 2+62.95	
FED. ROAD DIST. NO.		ILLINOIS FED. AID PROJECT	

109W-1, 85-2; 110W, 85-1

DATE	
BY	
DESIGNED	
CHECKED	
PLOTTED	
TEMPLATE	
AREAS	
CHECKED	
FINAL SURVEY	
NOTE BOOK	
NO.	

DATE	
BY	
DESIGNED	
CHECKED	
PLOTTED	
TEMPLATE	
AREAS	
CHECKED	
ORIGINAL SURVEY	
NOTE BOOK	
NO.	

PLOT DATE = 4/25/2007  
 FILE NAME = c:\p\projects\1038\1038.dwg  
 PLOT SCALE = 10.0000 / IN.  
 USER NAME = p\m\m\m

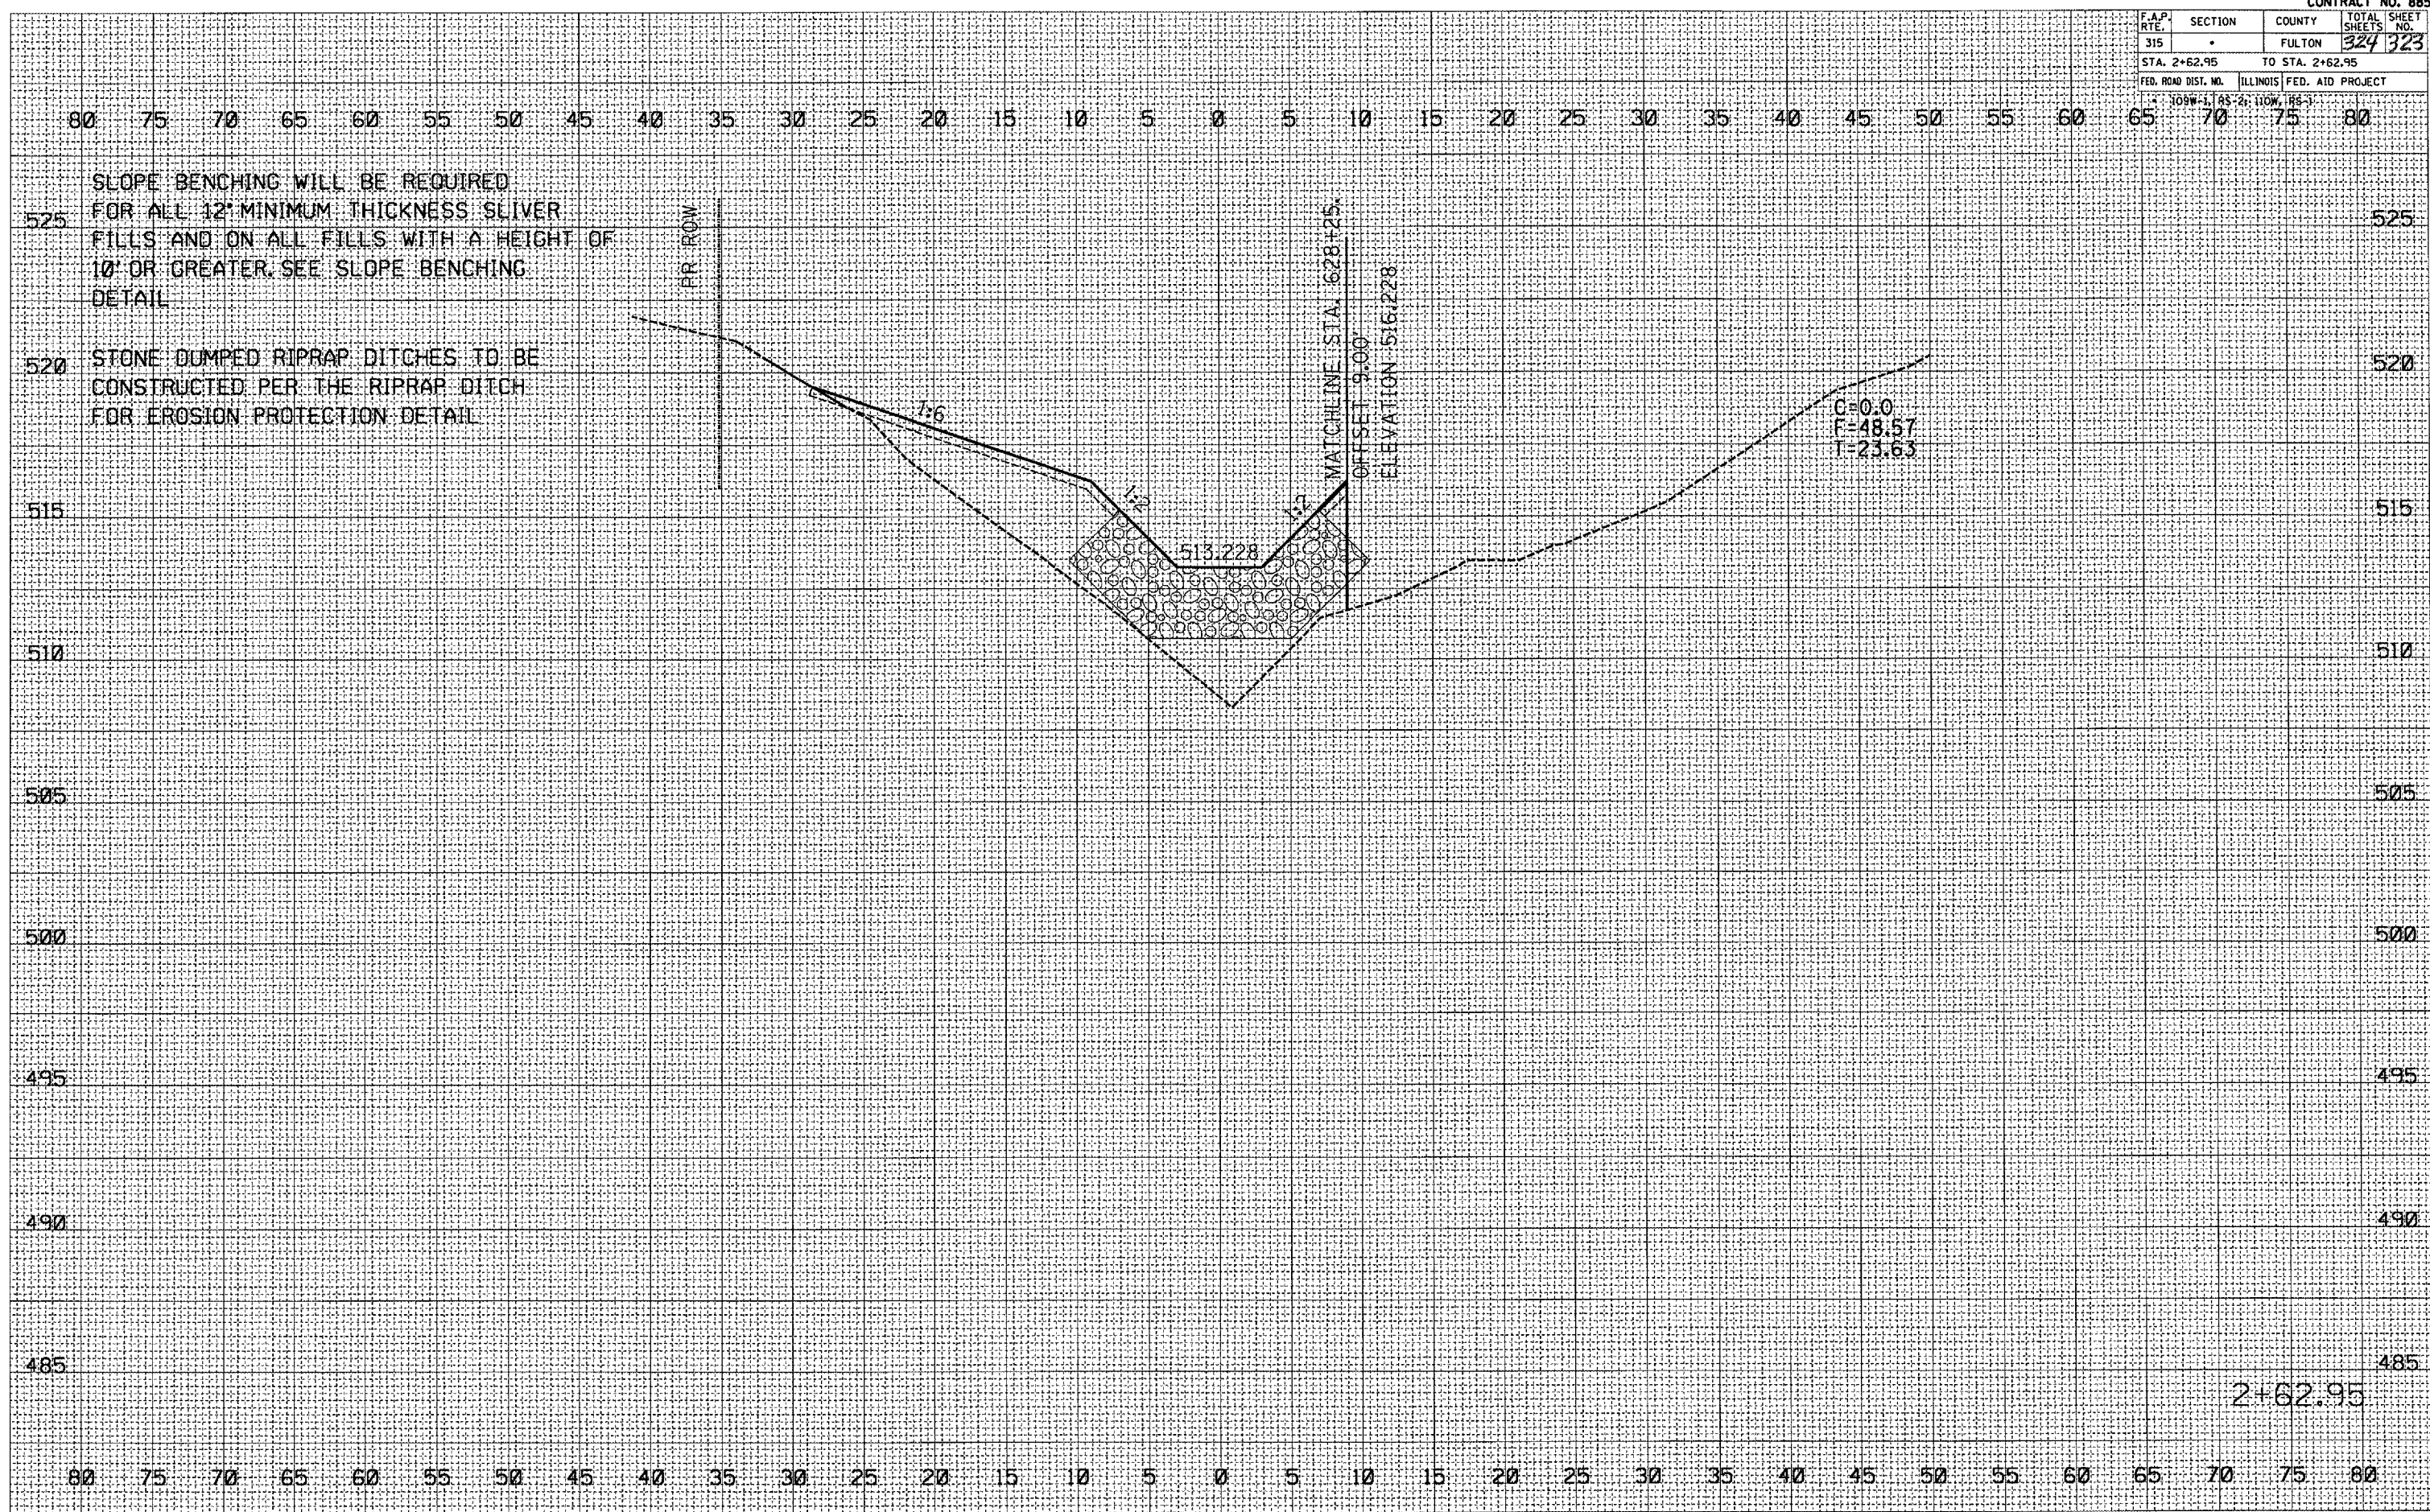

SLOPE BENCHING WILL BE REQUIRED FOR ALL 12" MINIMUM THICKNESS SLIVER FILLS AND ON ALL FILLS WITH A HEIGHT OF 10' OR GREATER. SEE SLOPE BENCHING DETAIL

STONE DUMPED RIPRAP DITCHES TO BE CONSTRUCTED PER THE RIPRAP DITCH FOR EROSION PROTECTION DETAIL

2+62.95

CULVERT DITCH