



ROUTE NO.	SECTION	COUNTY	TOTAL SHEETS	SHEET NUMBER
ILLINOIS ROUTE 1	06-00063-00-SW	EDGAR	28	4


F.H.W.A. REG. ILLINOIS PROJECT TE-0005(83)
 CONTRACT NO. 91375

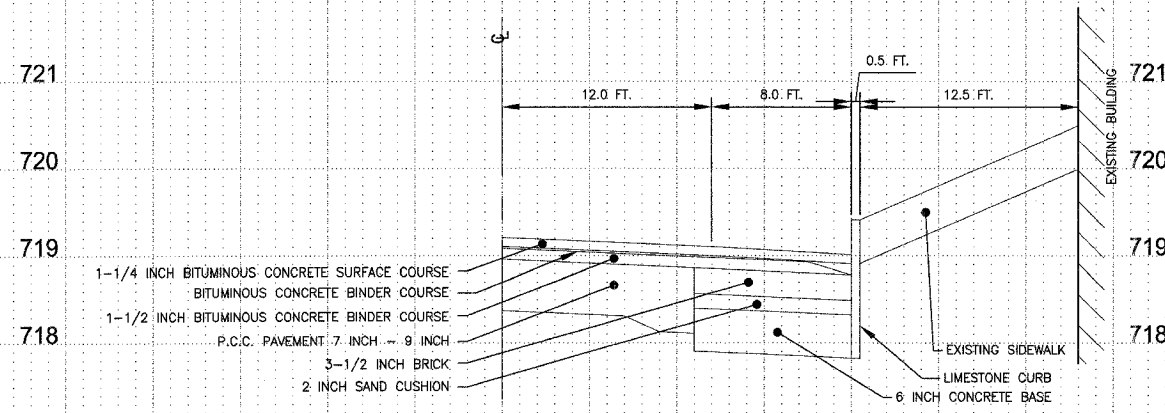


EXISTING TYPICAL CROSS-SECTION OF MAIN STREET
 LOOKING NORTHERLY AT STATION 46+28.7

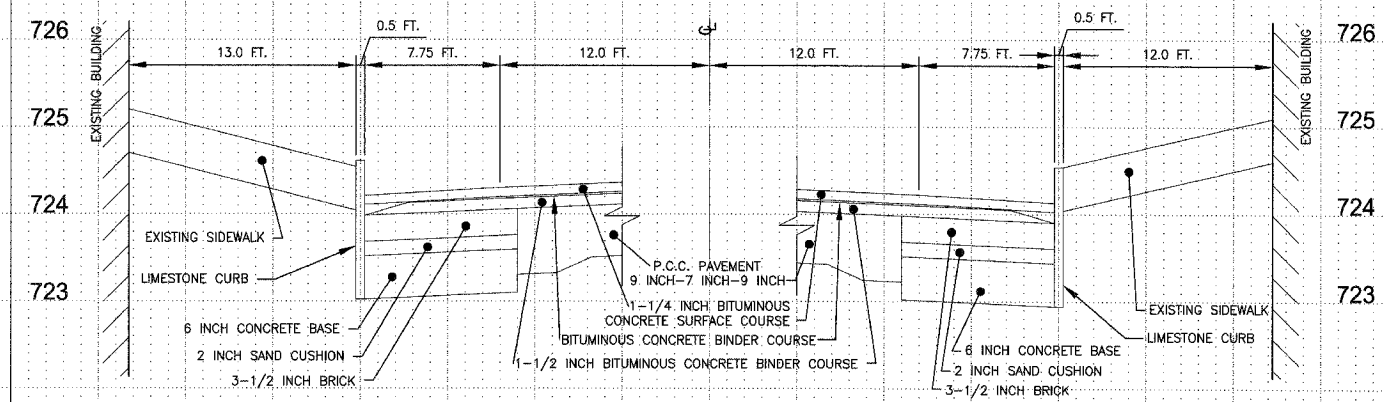


EXISTING TYPICAL CROSS-SECTION OF MAIN STREET
 LOOKING NORTHERLY AT STATION 53+07.2 EAST SIDE

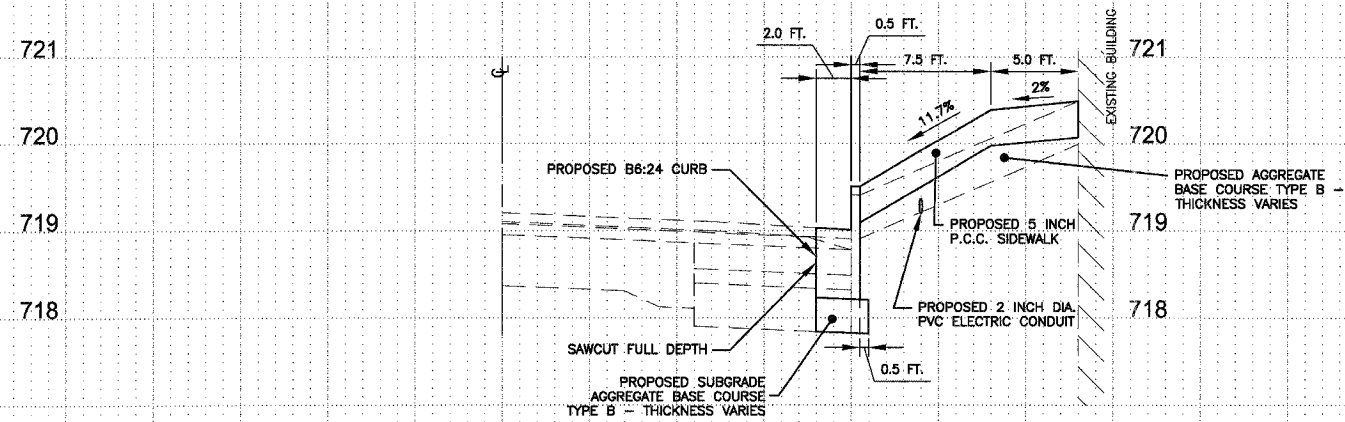

PROPOSED TYPICAL CROSS-SECTION OF MAIN STREET
 LOOKING NORTHERLY AT STATION 46+28.7

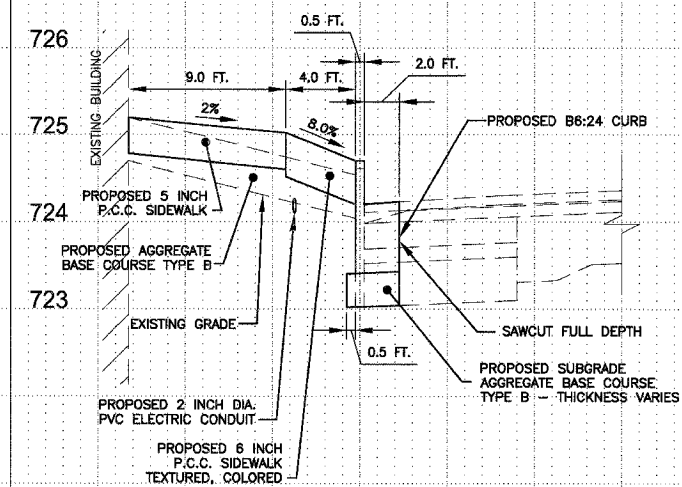

PROPOSED TYPICAL CROSS-SECTION OF MAIN STREET
 LOOKING NORTHERLY AT STATION 53+11.6 WEST SIDE

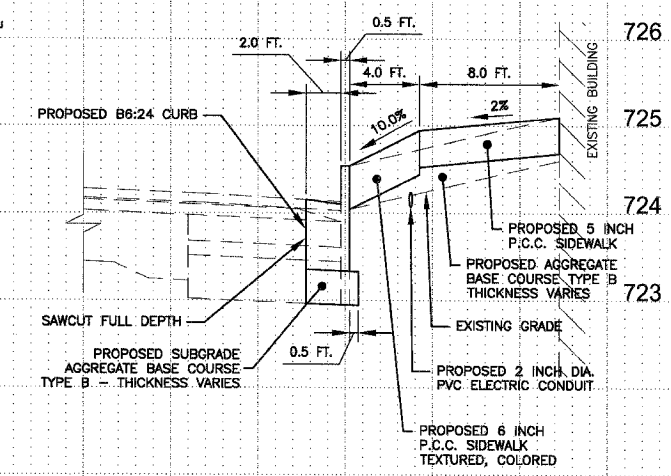

PROPOSED TYPICAL CROSS-SECTION OF MAIN STREET
 LOOKING NORTHERLY AT STATION 53+07.2 EAST SIDE

SCALE:
 HORIZONTAL: 1 INCH = 5 FEET
 VERTICAL: 1 INCH = 1 FEET

REVISIONS		ILLINOIS DEPARTMENT OF TRANSPORTATION 2008 STREETScape IMPROVEMENT PROJECT CITY OF PARIS, ILLINOIS
NAME	DATE	
		STREETScape CROSS-SECTIONS MAIN STREET, ILLINOIS ROUTE 1
		SCALE: AS NOTED DRAWN BY: SDS
		DATE: 101207 DESIGNED BY: MCG/ELC
		JOB: 5556-12 DATE: 101207
		FILE: 5556-S04.DWG SHEET 4 OF 28

© 2007 ALL RIGHTS RESERVED
 BERNIS, CUNY AND ASSOCIATES, P.C.