



ROUTE NO.	SECTION	COUNTY	TOTAL SHEETS	SHEET NUMBER
ILLINOIS ROUTE 1	06-00063-00-SW	EDGAR	28	6


F.H.W.A. REG. ILLINOIS PROJECT TE-0005(83)
 CONTRACT NO. 91375

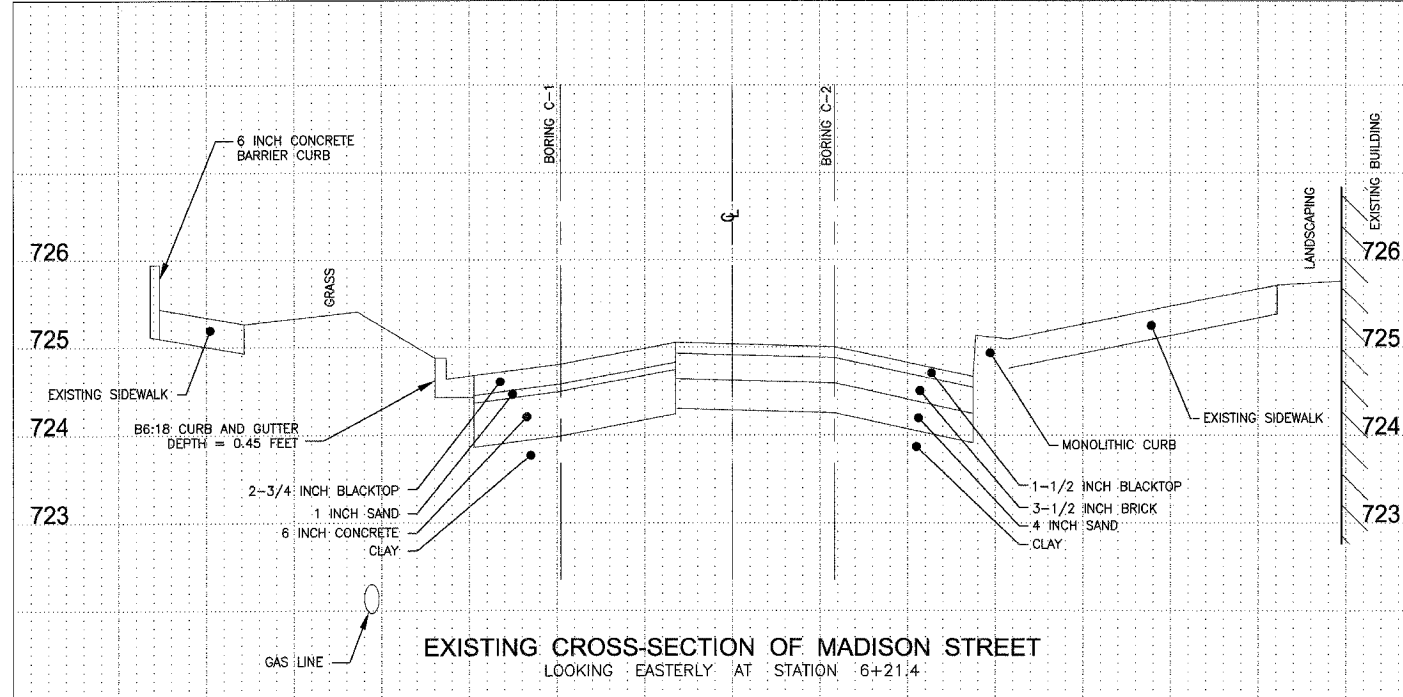


EXISTING CROSS-SECTION OF MADISON STREET
 LOOKING EASTERLY AT STATION 6+21.4

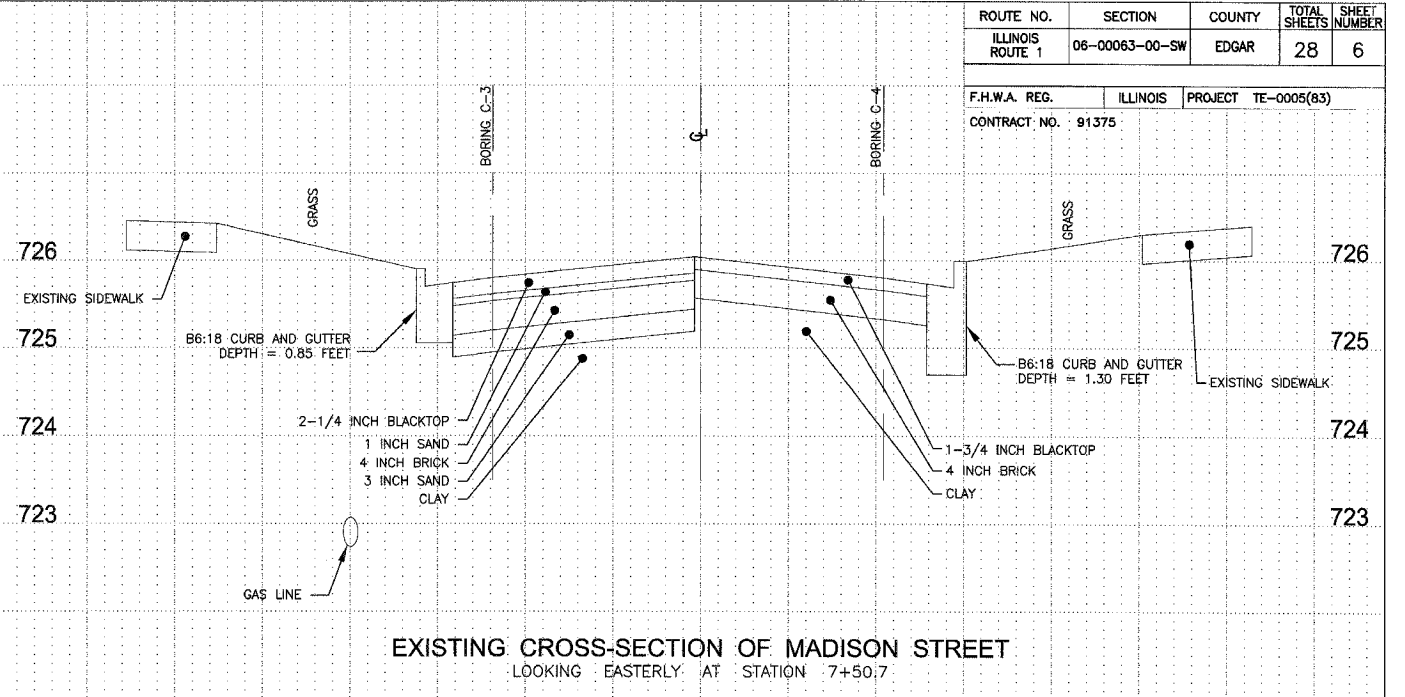

EXISTING CROSS-SECTION OF MADISON STREET
 LOOKING EASTERLY AT STATION 7+50.7

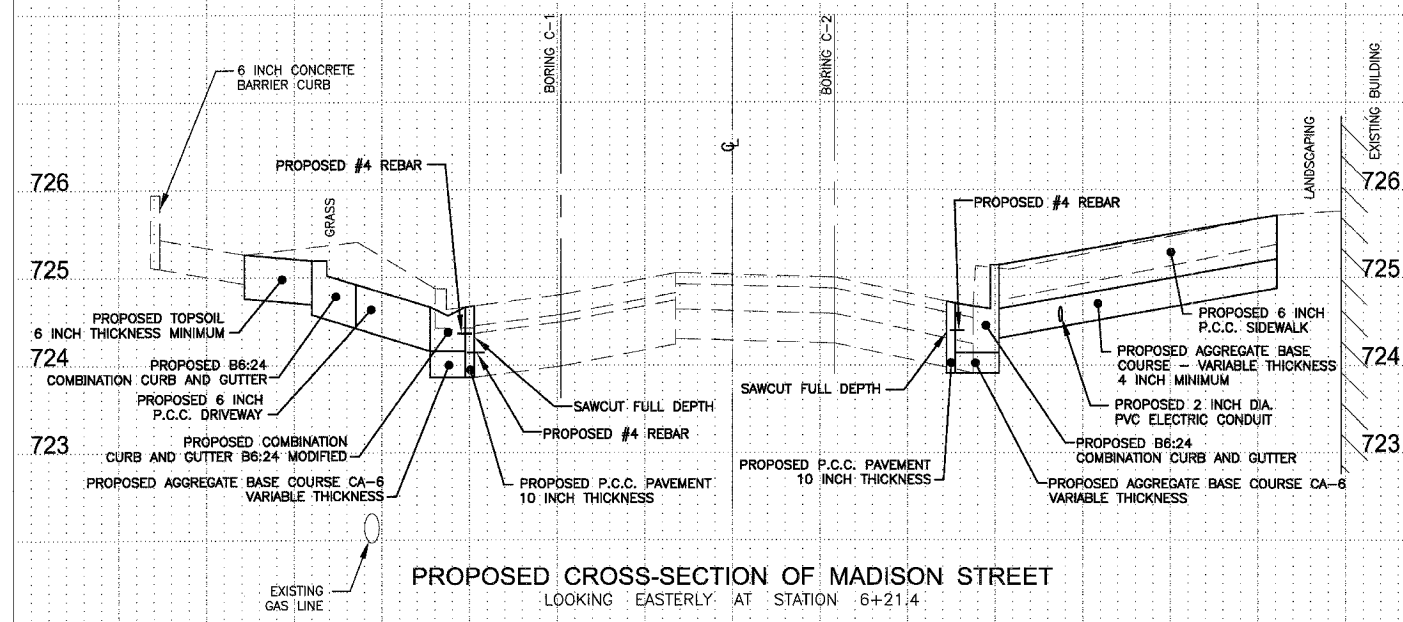

PROPOSED CROSS-SECTION OF MADISON STREET
 LOOKING EASTERLY AT STATION 6+21.4

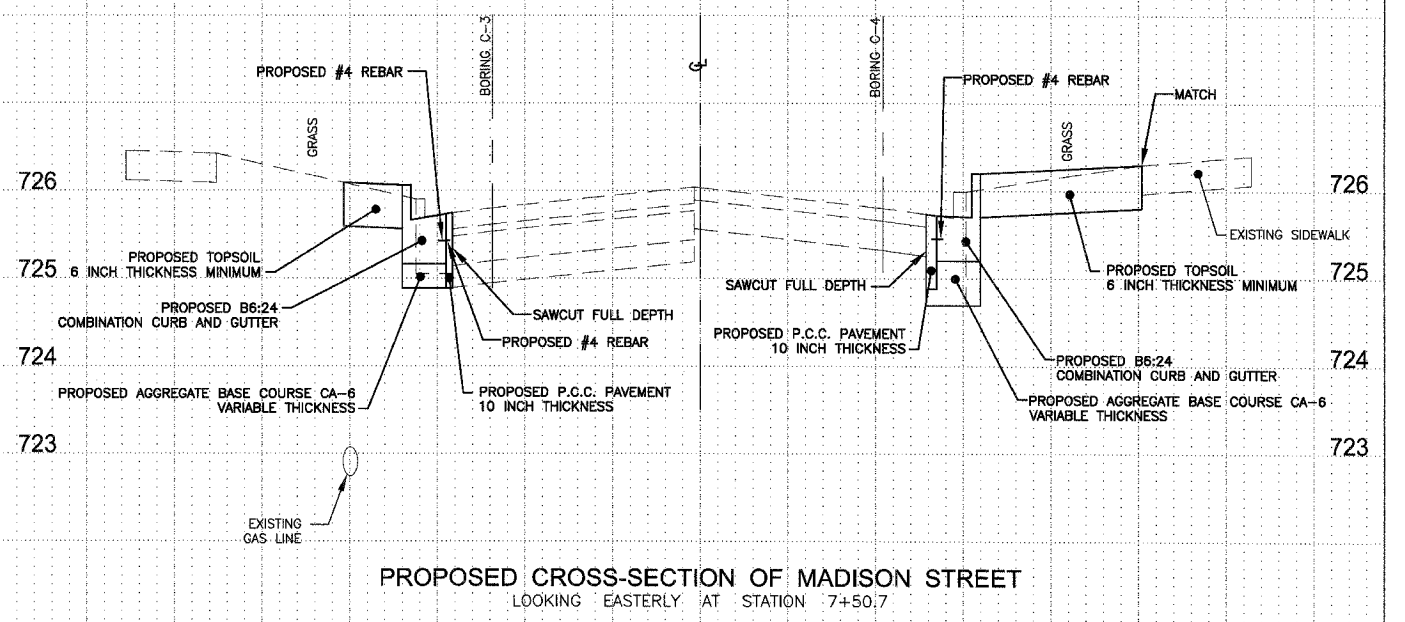

PROPOSED CROSS-SECTION OF MADISON STREET
 LOOKING EASTERLY AT STATION 7+50.7

SCALE:
 HORIZONTAL: 1 INCH = 5 FEET
 VERTICAL: 1 INCH = 1 FEET

REVISIONS		ILLINOIS DEPARTMENT OF TRANSPORTATION 2008 STREETScape IMPROVEMENT PROJECT CITY OF PARIS, ILLINOIS
NAME	DATE	
		STREETScape CROSS-SECTIONS MADISON STREET

SCALE: AS NOTED DRAWN BY: SDS
 DATE: 101207 DESIGNED BY: MCG/ELC

© 2007 ALL RIGHTS RESERVED
 BEING, CLARK AND ASSOCIATES, P.C.

JOB: 5556-12	DATE: 101207
FILE: 5556-S06.DWG	SHEET 6 OF 28