


ROUTE NO.	SECTION	COUNTY	TOTAL SHEETS	SHEET NUMBER
ILLINOIS ROUTE 1	06-00063-00-SW	EDGAR	28	8
STA. 43+00		TO STA. 46+02		
F.H.W.A. REG.	ILLINOIS	PROJECT	TE-0005(83)	
CONTRACT NO. 91375				

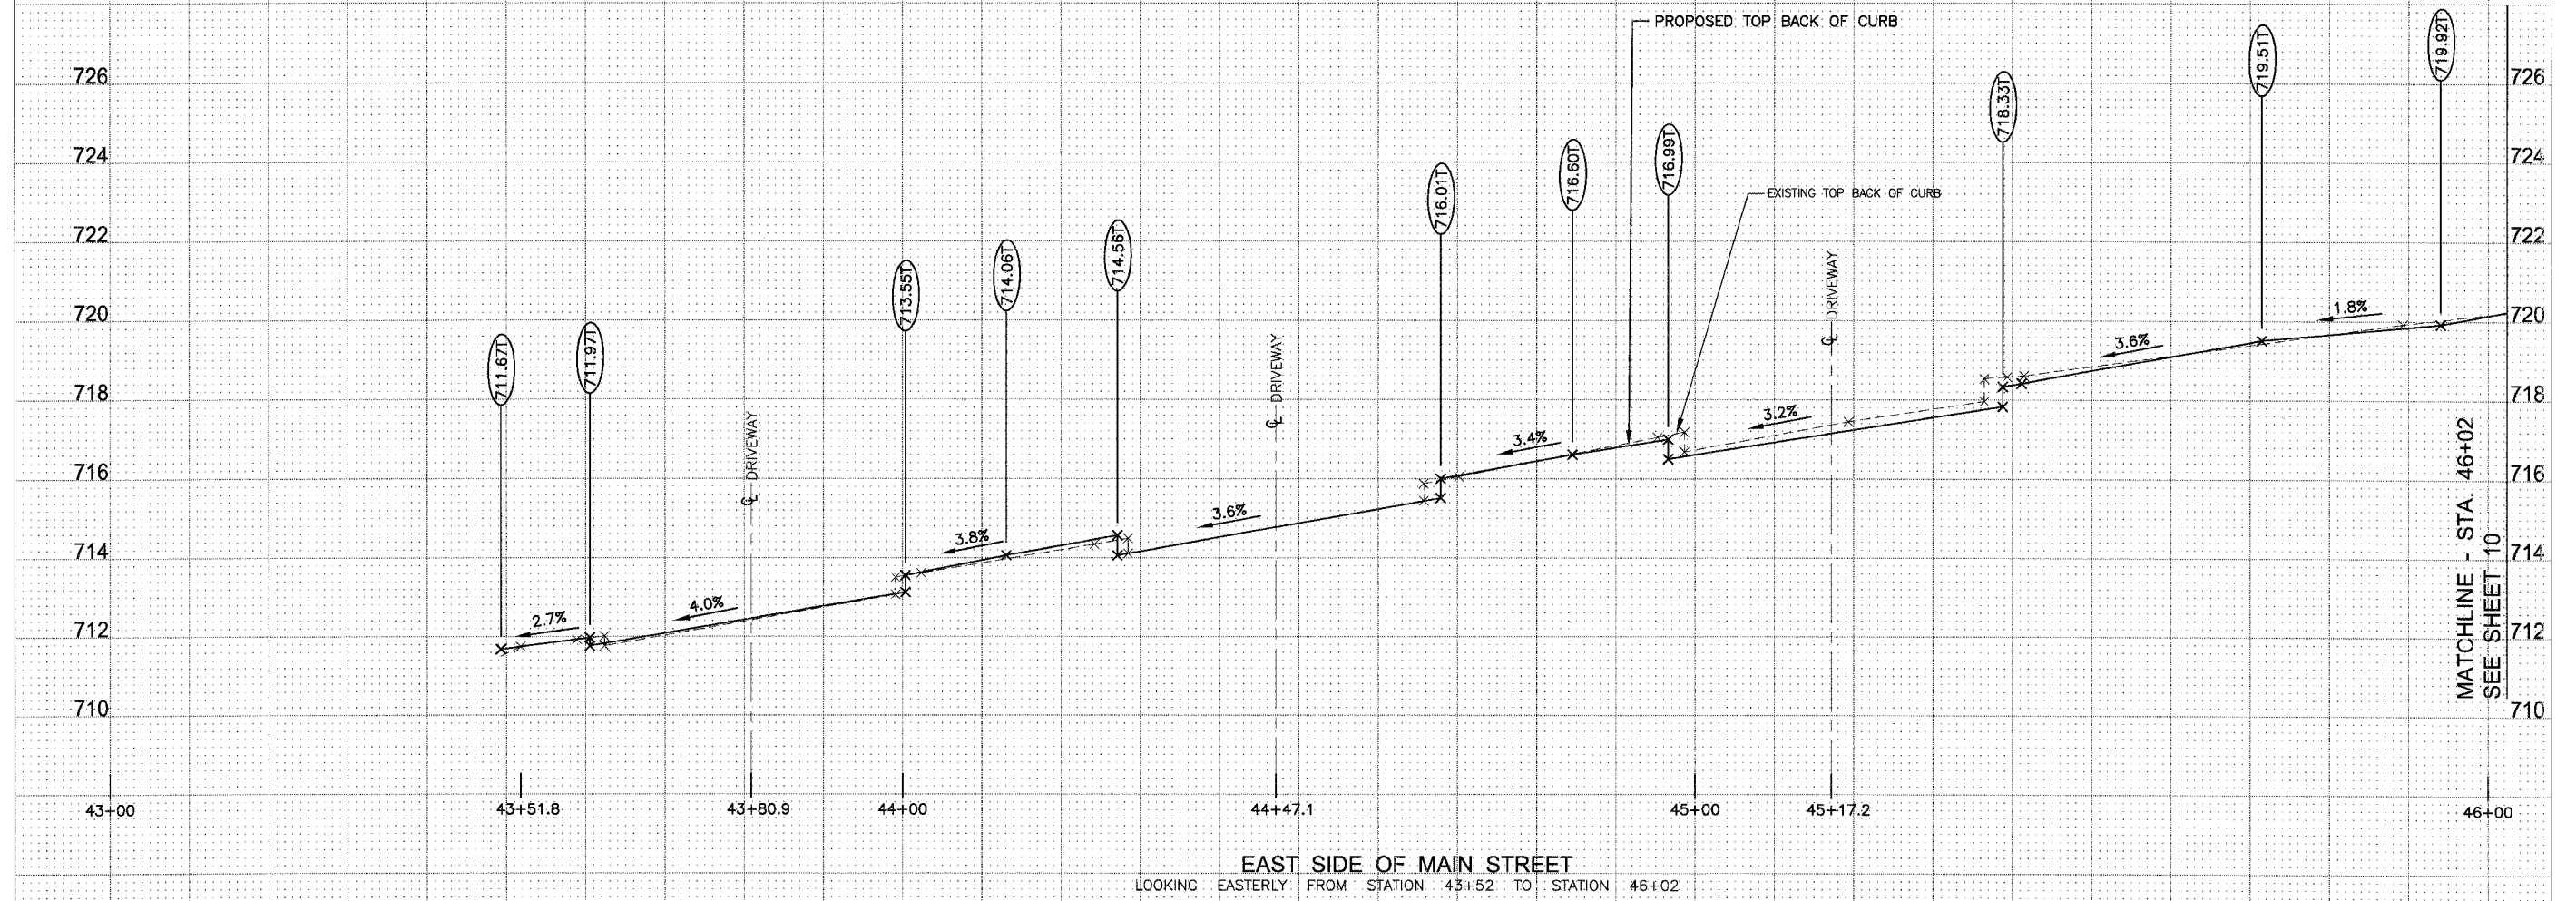

MATCHLINE - STA. 46+02
SEE SHEET 10

SCALE:
HORIZONTAL: 1 INCH = 10 FEET
VERTICAL: 1 INCH = 2 FEET

REVISIONS	
NAME	DATE

ILLINOIS DEPARTMENT OF TRANSPORTATION
2008 STREETSCAPE IMPROVEMENT PROJECT
CITY OF PARIS, ILLINOIS

STREETSCAPE PROFILE
MAIN STREET, ILLINOIS ROUTE 1

SCALE: AS NOTED DRAWN BY: SDS
DATE: 101207 DESIGNED BY: MCG/ELC

© 2007 ALL RIGHTS RESERVED
BERNS, CLANCY AND ASSOCIATES, P.C.

JOB: 5556-12 DATE: 101207
FILE: 5556-S08.DWG SHEET 8 OF 28