



ROUTE NO.	SECTION	COUNTY	TOTAL SHEETS	SHEET NUMBER
ILLINOIS ROUTE 1	06-00063-00-SW	EDGAR	28	12
STA. 52+51		TO STA. 55+15.2		
F.H.W.A. REG.	ILLINOIS	PROJECT TE-0005(83)		
CONTRACT NO. 91375				

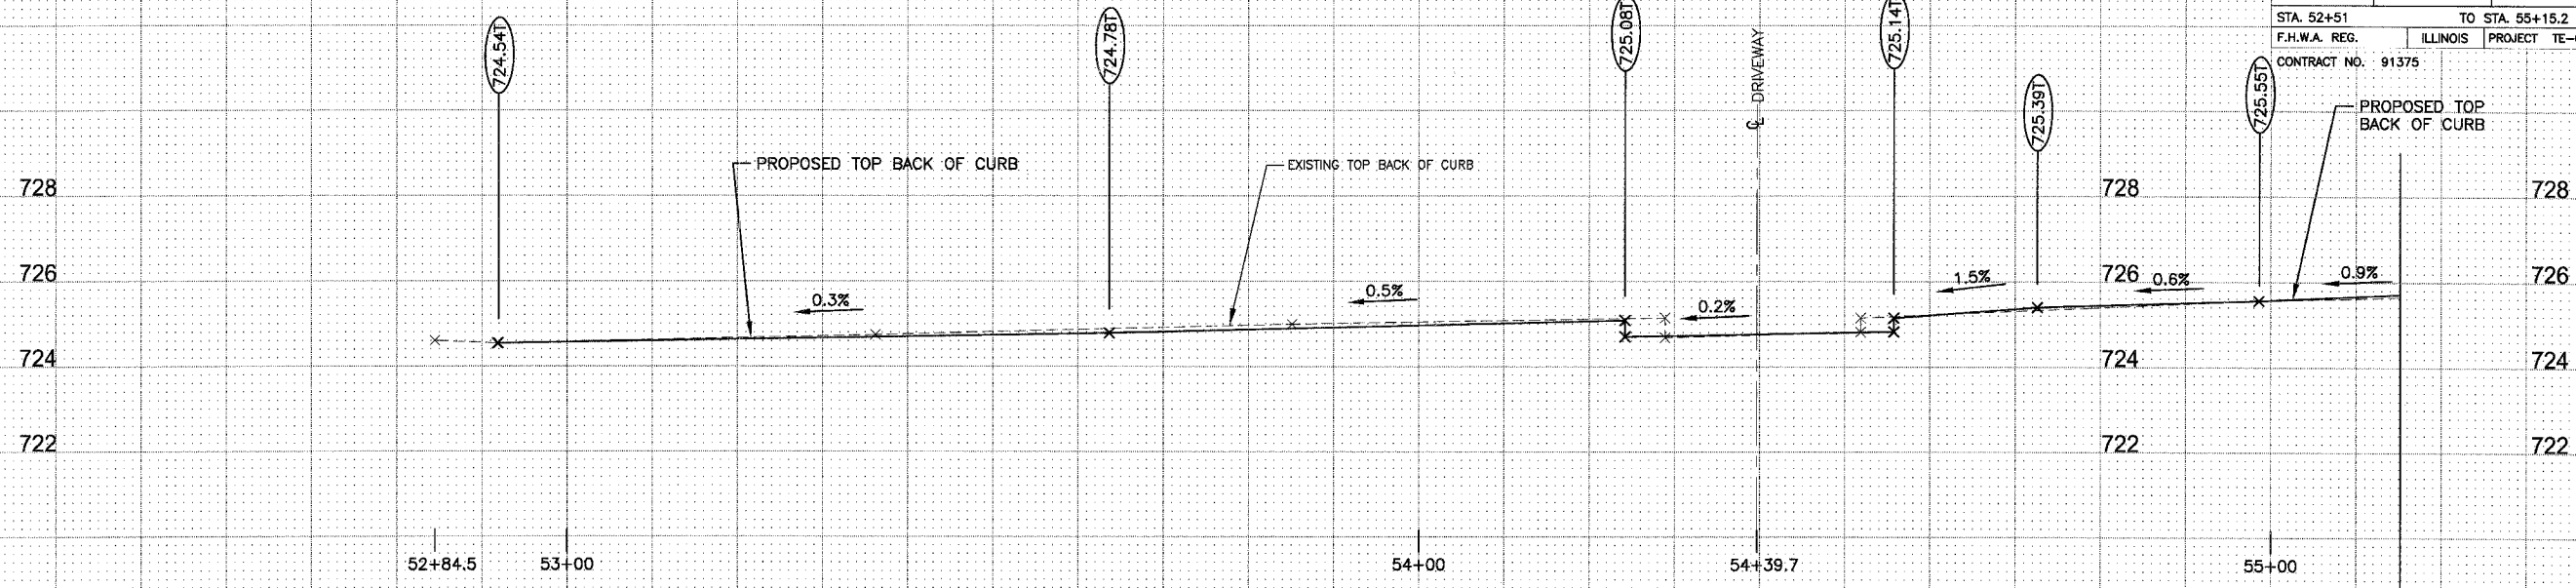

EAST SIDE OF MAIN STREET
 LOOKING EASTERLY FROM STATION 52+84.5 TO STATION 55+15.2

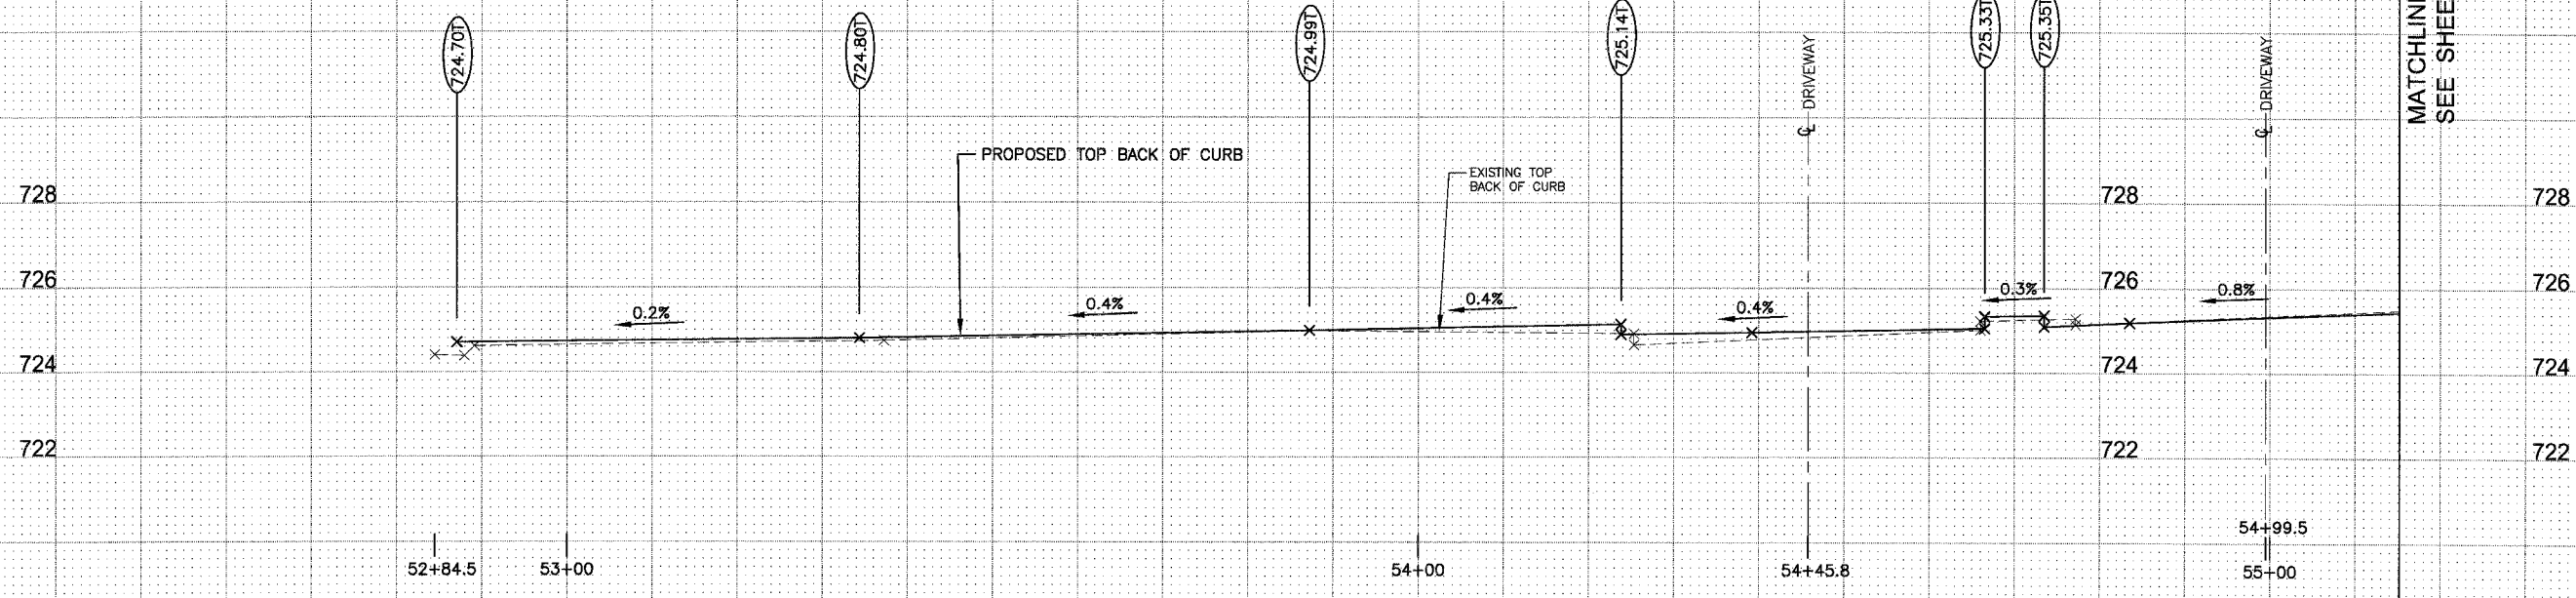

WEST SIDE OF MAIN STREET
 LOOKING EASTERLY FROM STATION 52+84.5 TO STATION 55+15.2

MATCHLINE - STA. 55+15.2
SEE SHEET 14

SCALE:
 HORIZONTAL: 1 INCH = 10 FEET
 VERTICAL: 1 INCH = 2 FEET

REVISIONS		ILLINOIS DEPARTMENT OF TRANSPORTATION 2008 STREETScape IMPROVEMENT PROJECT CITY OF PARIS, ILLINOIS
NAME	DATE	
		STREETScape PROFILE MAIN STREET, ILLINOIS ROUTE 1
		SCALE: AS NOTED DRAWN BY: SDS
		DATE: 101207 DESIGNED BY: MCG/ELC