


ROUTE NO.	SECTION	COUNTY	TOTAL SHEETS	SHEET NUMBER
ILLINOIS ROUTE 1	06-00063-00-SW	EDGAR	28	20
STA. 125+16.8		TO STA. 128+22		
F.H.W.A. REG.	ILLINOIS	PROJECT TE-0005(83)		
CONTRACT NO. 91375				

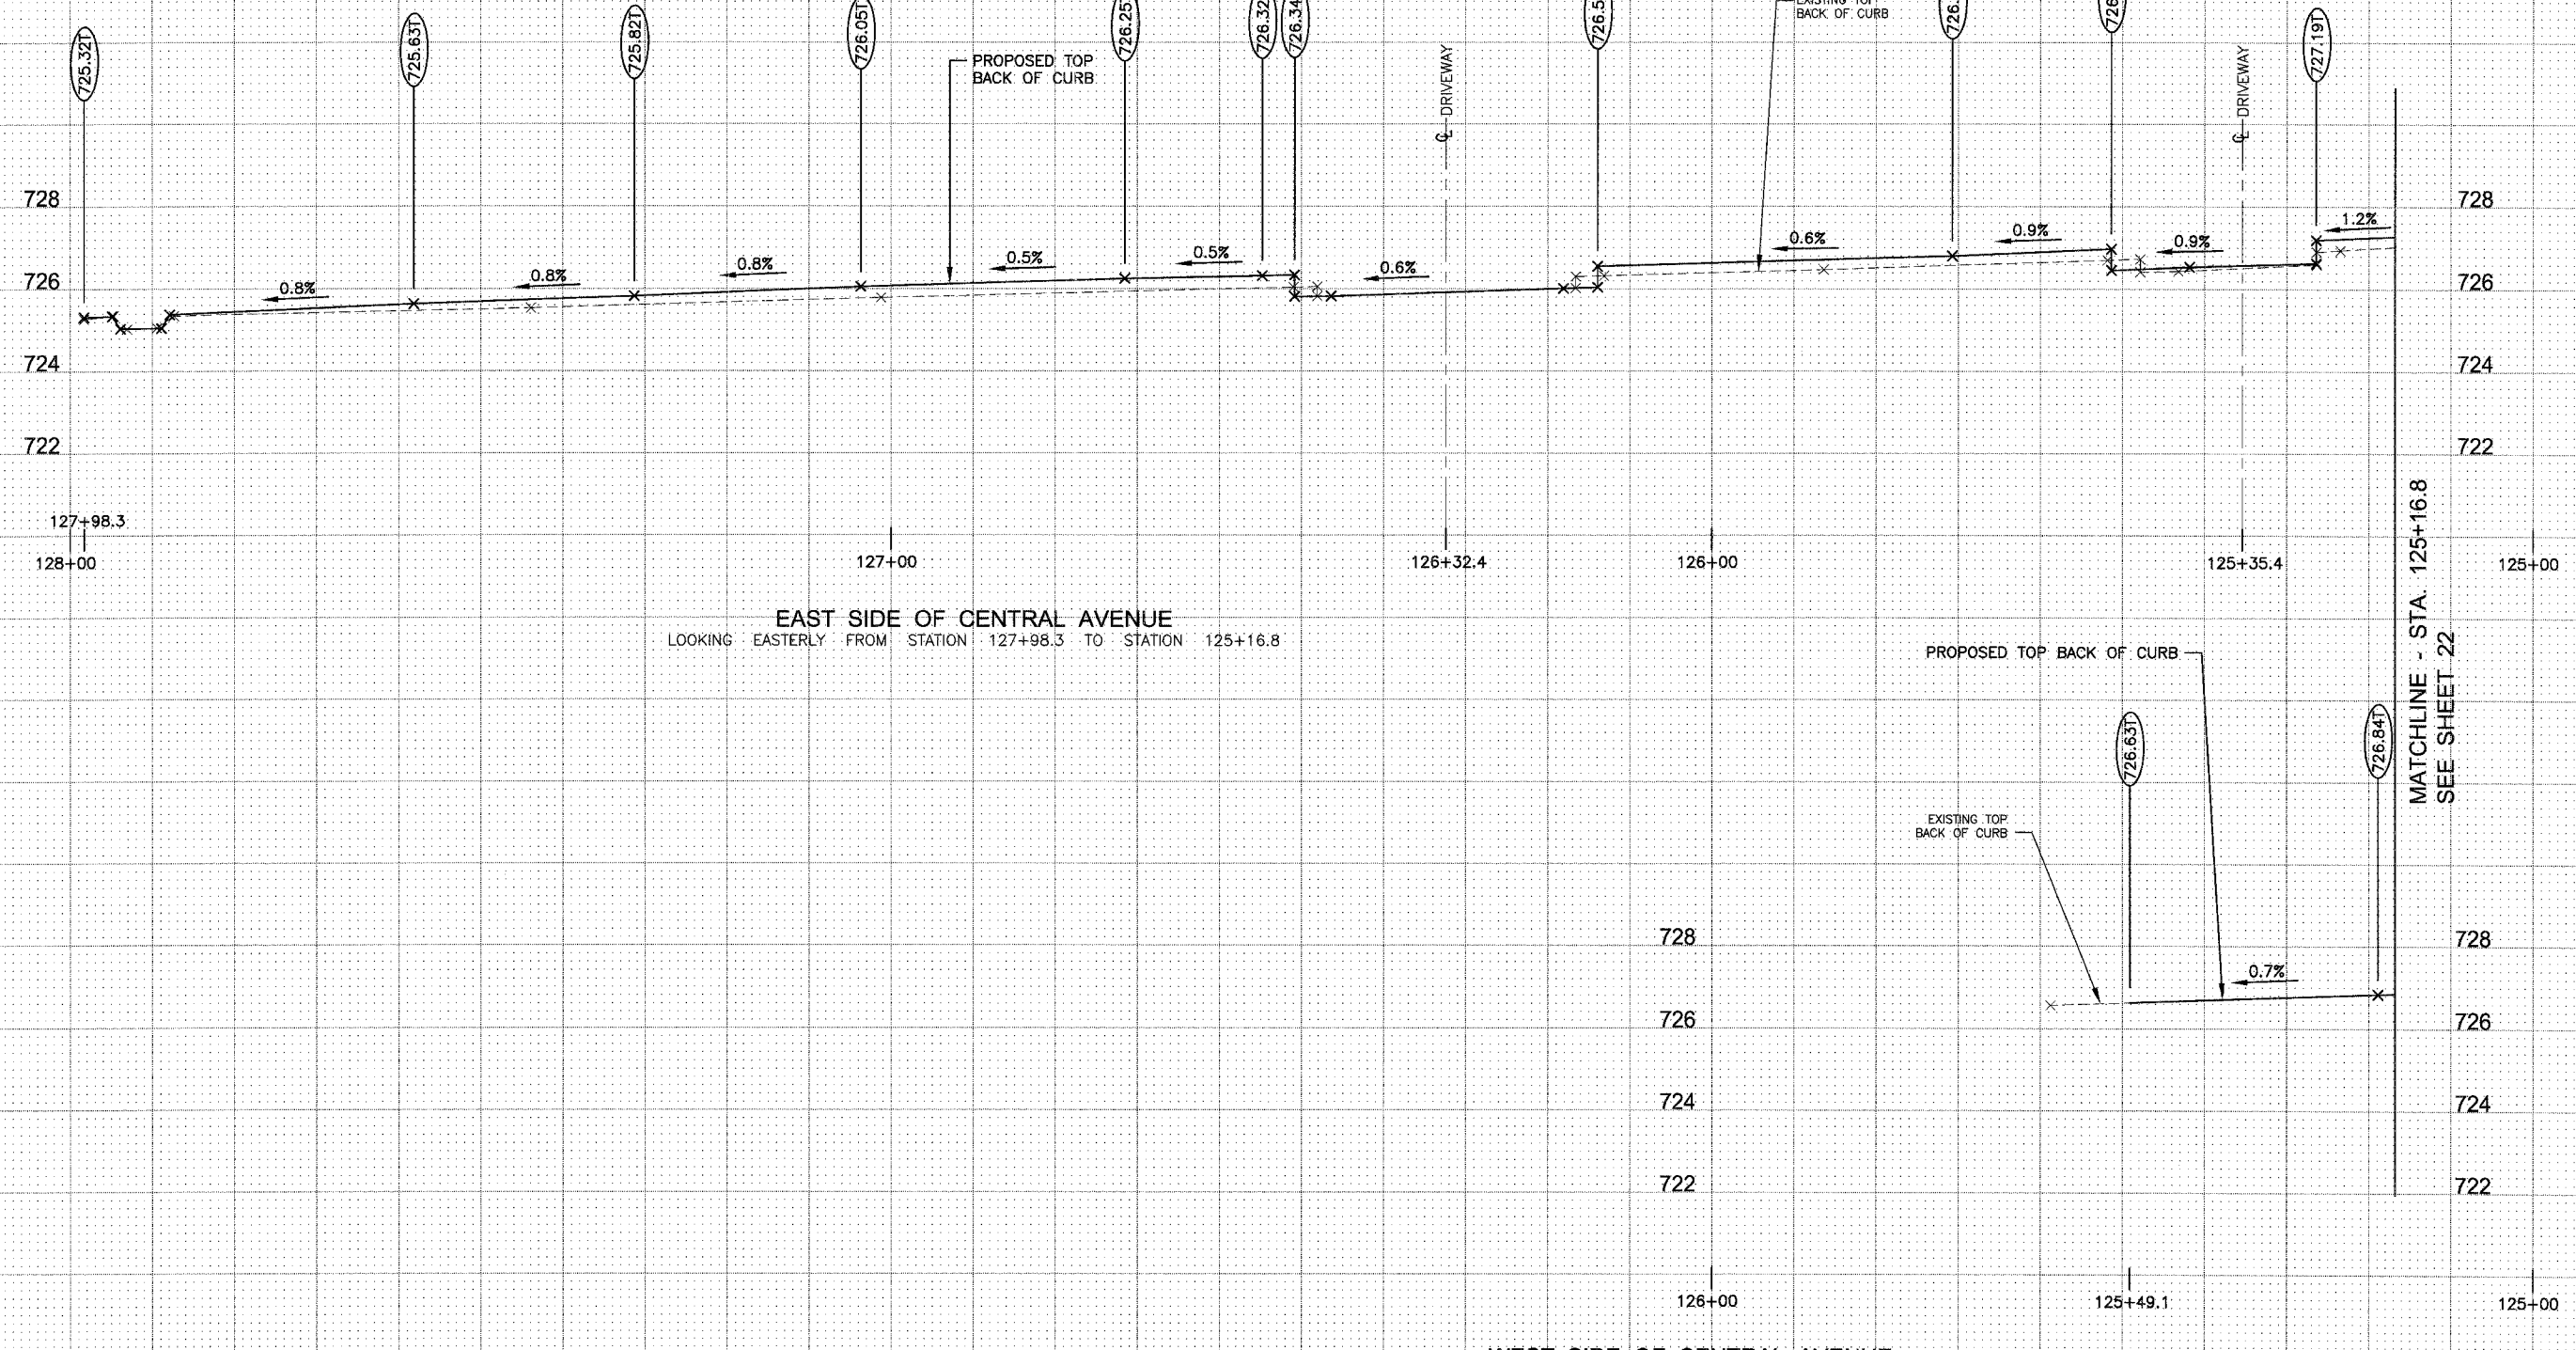

EAST SIDE OF CENTRAL AVENUE
 LOOKING EASTERLY FROM STATION 127+98.3 TO STATION 125+16.8

WEST SIDE OF CENTRAL AVENUE
 LOOKING EASTERLY FROM STATION 125+49.1 TO STATION 125+16.8

MATCHLINE - STA. 125+16.8
SEE SHEET 22

SCALE:
 HORIZONTAL: 1 INCH = 10 FEET
 VERTICAL: 1 INCH = 2 FEET

REVISIONS		ILLINOIS DEPARTMENT OF TRANSPORTATION 2008 STREETSCAPE IMPROVEMENT PROJECT CITY OF PARIS, ILLINOIS
NAME	DATE	
		STREETSCAPE PROFILE MAIN STREET, ILLINOIS ROUTE 1
SCALE: AS NOTED		DRAWN BY: SDS
DATE: 101207		DESIGNED BY: MCG/ELC
© 2007 ALL RIGHTS RESERVED BEINS, CLANCY AND ASSOCIATES, P.C.		JOB: 5556-12
		DATE: 101207
		FILE: 5556-S20.DWG
		SHEET 20 OF 28