



ROUTE NO.	SECTION	COUNTY	TOTAL SHEETS	SHEET NUMBER
ILLINOIS ROUTE 1	06-00063-00-SW	EDGAR	28	22
STA. 122+00		TO STA. 125+16.8		
F.H.W.A. REG.	ILLINOIS	PROJECT	TE-0005(83)	
CONTRACT NO.: 91375				

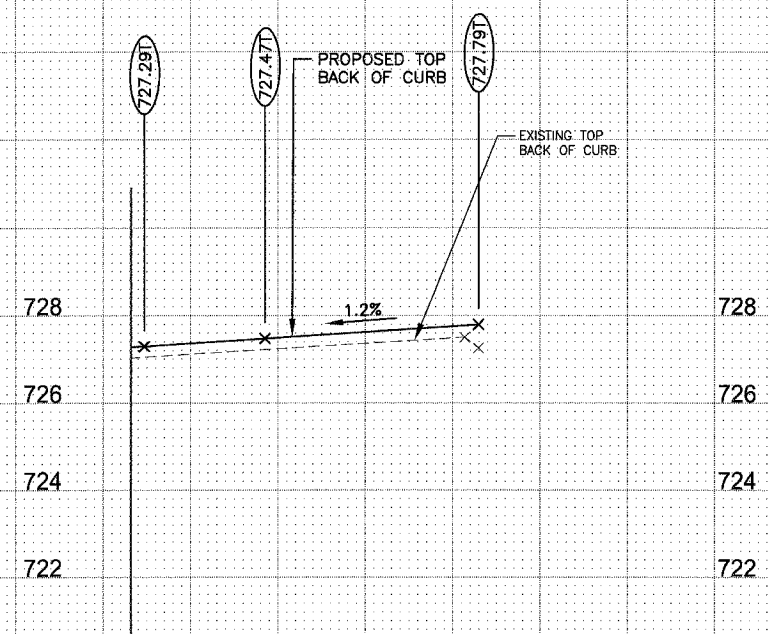


**EAST SIDE OF CENTRAL AVENUE**  
LOOKING EASTERLY FROM STATION 125+16.8 TO STATION 124+76.5

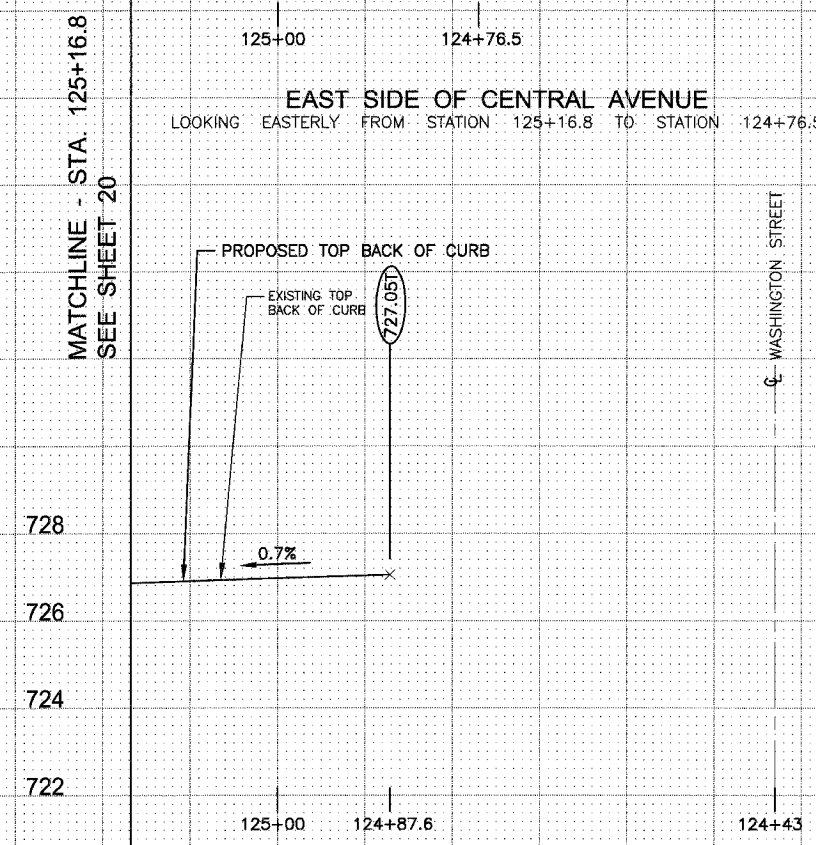

**WEST SIDE OF CENTRAL AVENUE**  
LOOKING EASTERLY FROM STATION 125+16.8 TO STATION 122+72.6

WASHINGTON STREET

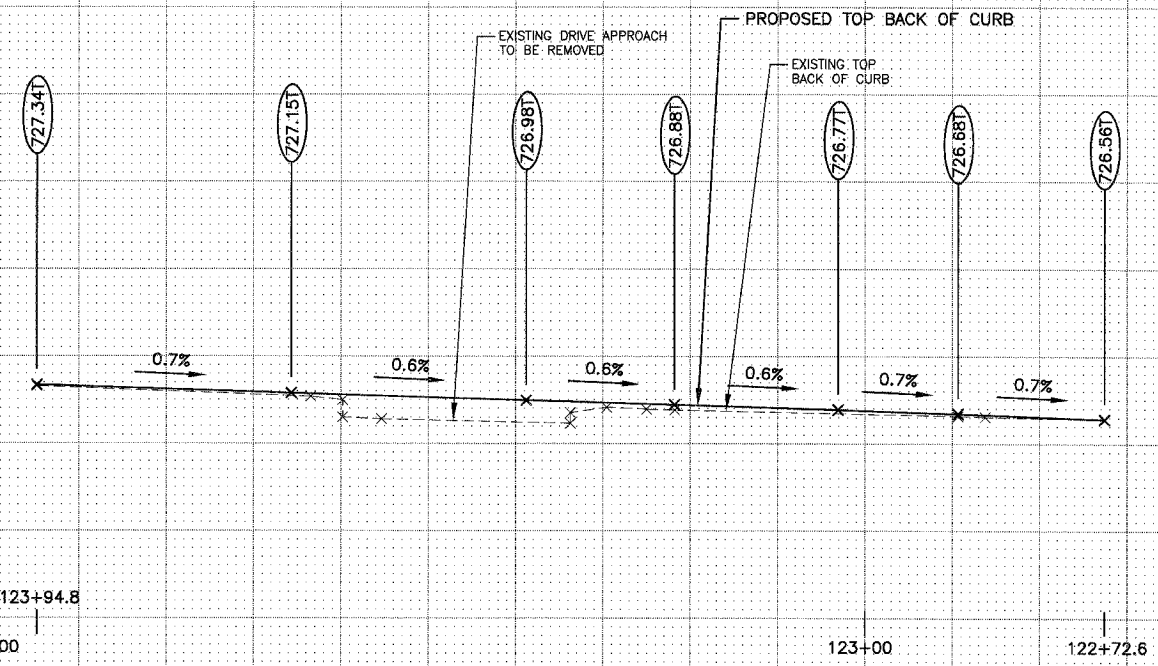

REVISIONS	
NAME	DATE

ILLINOIS DEPARTMENT OF TRANSPORTATION  
2008 STREETScape IMPROVEMENT PROJECT  
CITY OF PARIS, ILLINOIS

STREETScape PROFILE  
MAIN STREET, ILLINOIS ROUTE 1

SCALE: AS NOTED      DRAWN BY: SDS  
DATE: 101207      DESIGNED BY: MCG/ELC

JOB: 5556-12      DATE: 101207  
FILE: 5556-S22.DWG      SHEET 22 OF 28

SCALE:  
HORIZONTAL: 1 INCH = 10 FEET  
VERTICAL: 1 INCH = 2 FEET

© 2007 ALL RIGHTS RESERVED  
BEINS, CLANCY AND ASSOCIATES, P.C.