


ROUTE NO.	SECTION	COUNTY	TOTAL SHEETS	SHEET NUMBER
ILLINOIS ROUTE 1	06-00063-00-SW	EDGAR	28	26
STA. 7+15.8		TO STA. 8+70		
F.H.W.A. REG.	ILLINOIS	PROJECT	TE-0005(83)	
CONTRACT NO. 91375				

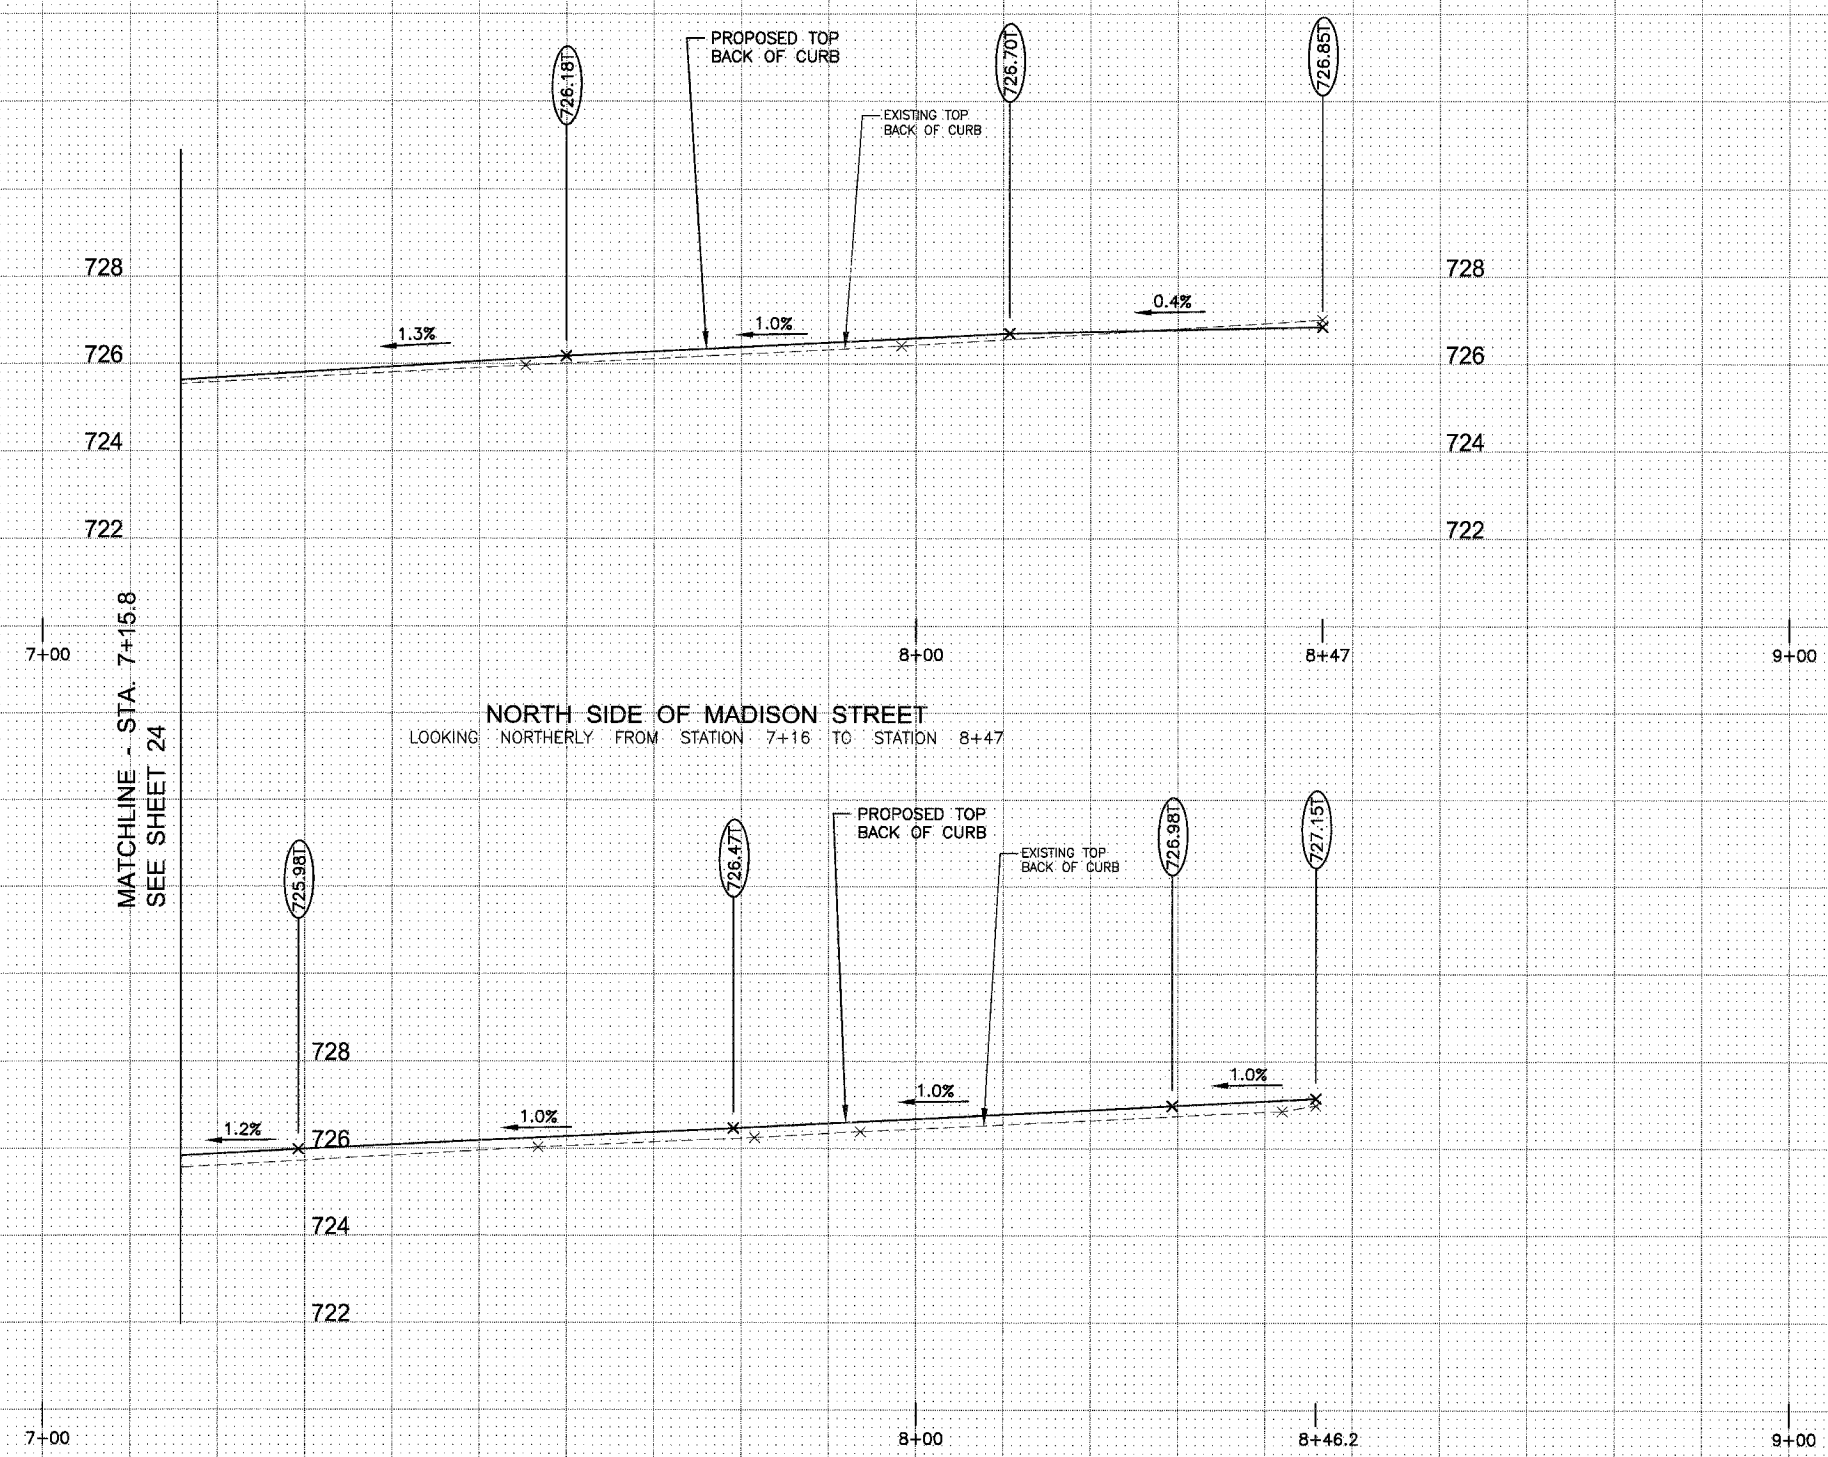

MATCHLINE - STA. 7+15.8
SEE SHEET 24

SCALE:
HORIZONTAL: 1 INCH = 10 FEET
VERTICAL: 1 INCH = 2 FEET

REVISIONS		ILLINOIS DEPARTMENT OF TRANSPORTATION 2008 STREETSCAPE IMPROVEMENT PROJECT CITY OF PARIS, ILLINOIS
NAME	DATE	
		STREETSCAPE PROFILE MAIN STREET, ILLINOIS ROUTE 1
SCALE: AS NOTED		DRAWN BY: SDS
DATE: 101207		DESIGNED BY: MCG/ELC
© 2007 ALL RIGHTS RESERVED BENS, CLANCY AND ASSOCIATES, P.C.	JOB: 5556-12 FILE: 5556-S26.DWG	DATE: 101207 SHEET 26 OF 28