


ROUTE NO.	SECTION	COUNTY	TOTAL SHEETS	SHEET NUMBER
ILLINOIS ROUTE 1	06-00063-00-SW	EDGAR	28	28

F.H.W.A. REG. ILLINOIS PROJECT TE-0005(83)  
 CONTRACT NO. 91375

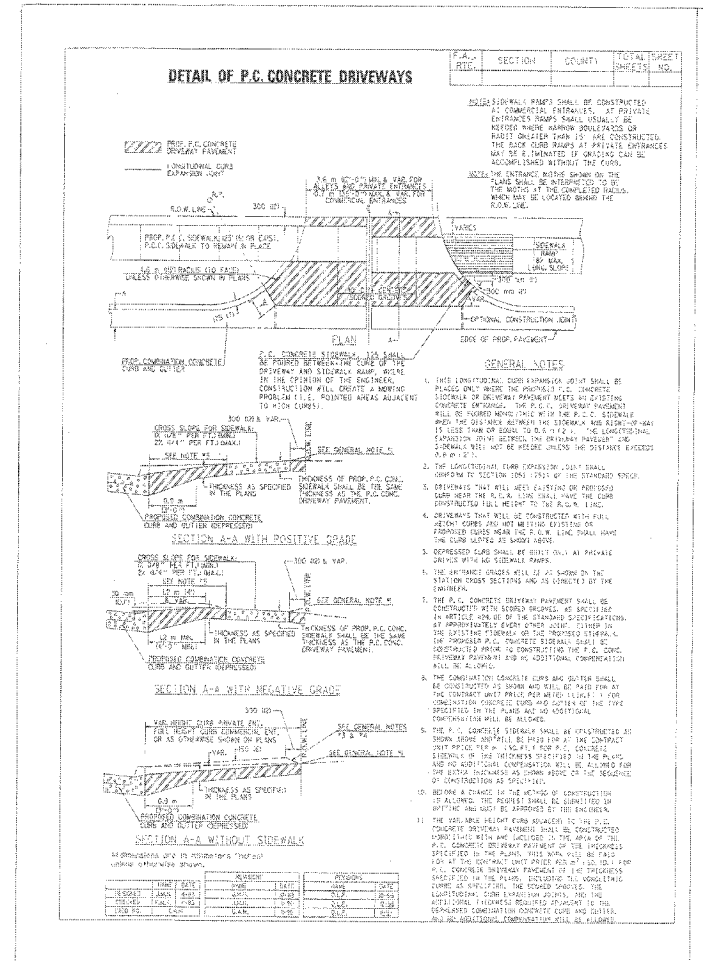

REVISIONS		ILLINOIS DEPARTMENT OF TRANSPORTATION 2008 STREETSCAPE IMPROVEMENT PROJECT CITY OF PARIS, ILLINOIS
NAME	DATE	
		<p>DETAILS AND NOTES</p> <p>SCALE: AS NOTED      DRAWN BY: SDS</p> <p>DATE: 101207      DESIGNED BY: MCG/ELC</p>