
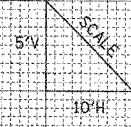


F.A. RTE.	SECTION	COUNTY	TOTAL SHEETS	SHEET NO.
556	04-00119-03-BR	SANGAMON	26	22
STA. 1014+50.00 TO STA. 1015+00.00				
FED. ROAD DIST. NO. 5 ILLINOIS FED. AID PROJECT				

DATE	BY

DATE	BY

PLOT DATE = 11/12/87  
 FILE NAME = L:\SangamonCo\4462\901\0-11\1014+50.00-1015+00.00.dwg  
 PLOT SCALE = 1/8" = 10' IN.  
 USER NAME = Brad Downen

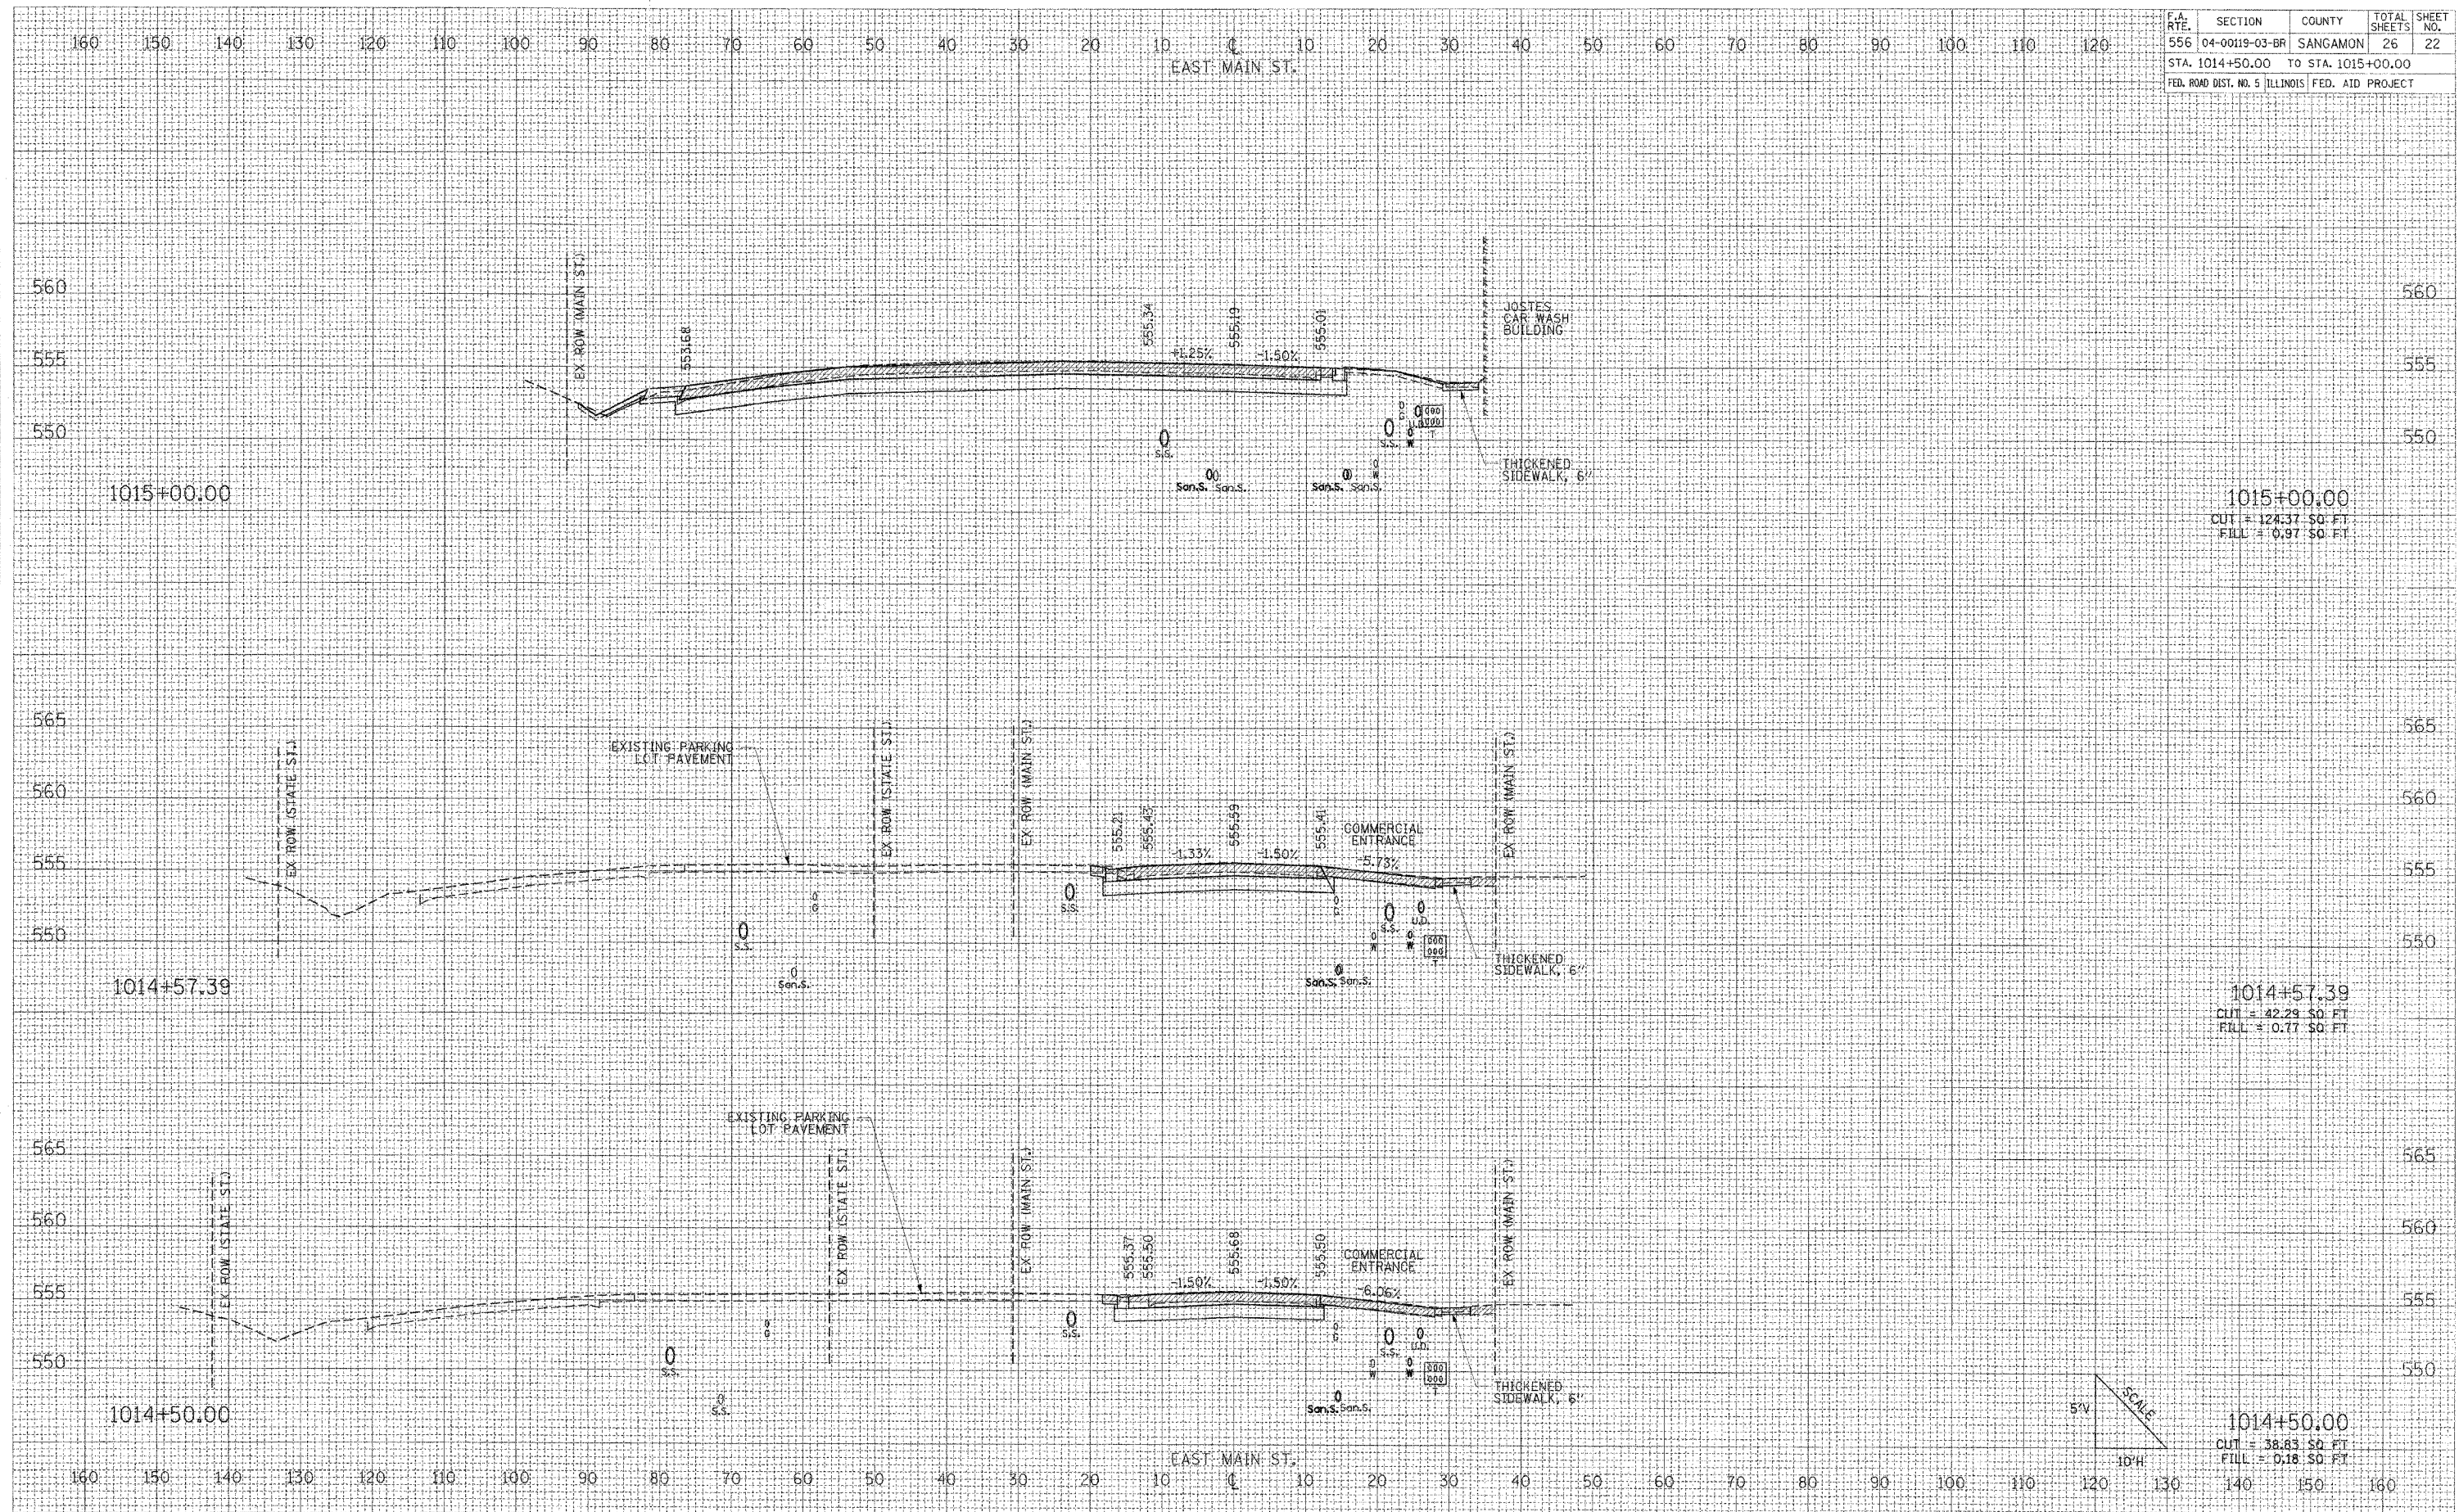

1014+50.00  
 CUT = 38.83 SQ. FT.  
 FILL = 0.18 SQ. FT.