


F.A. RTE.	SECTION	COUNTY	TOTAL SHEETS	SHEET NO.
556	04-00119-03-BR	SANGAMON	26	24
STA. 1016+50.00 TO STA. 1016+65.00				
FED. ROAD DIST. NO. 5 ILLINOIS FED. AID PROJECT				

FINAL SURVEY	BY	DATE
NO. _____	_____	_____
NO. _____	_____	_____
NO. _____	_____	_____

ORIGINAL SURVEY	BY	DATE
NO. _____	_____	_____
NO. _____	_____	_____
NO. _____	_____	_____

PLOT DATE = 11/1/2007
 FILE NAME = I:\Sangamon\CA\142598\Drawings\142598.dwg
 PLOT SCALE = 10.0000 / IN.
 USER NAME = Brad Doman

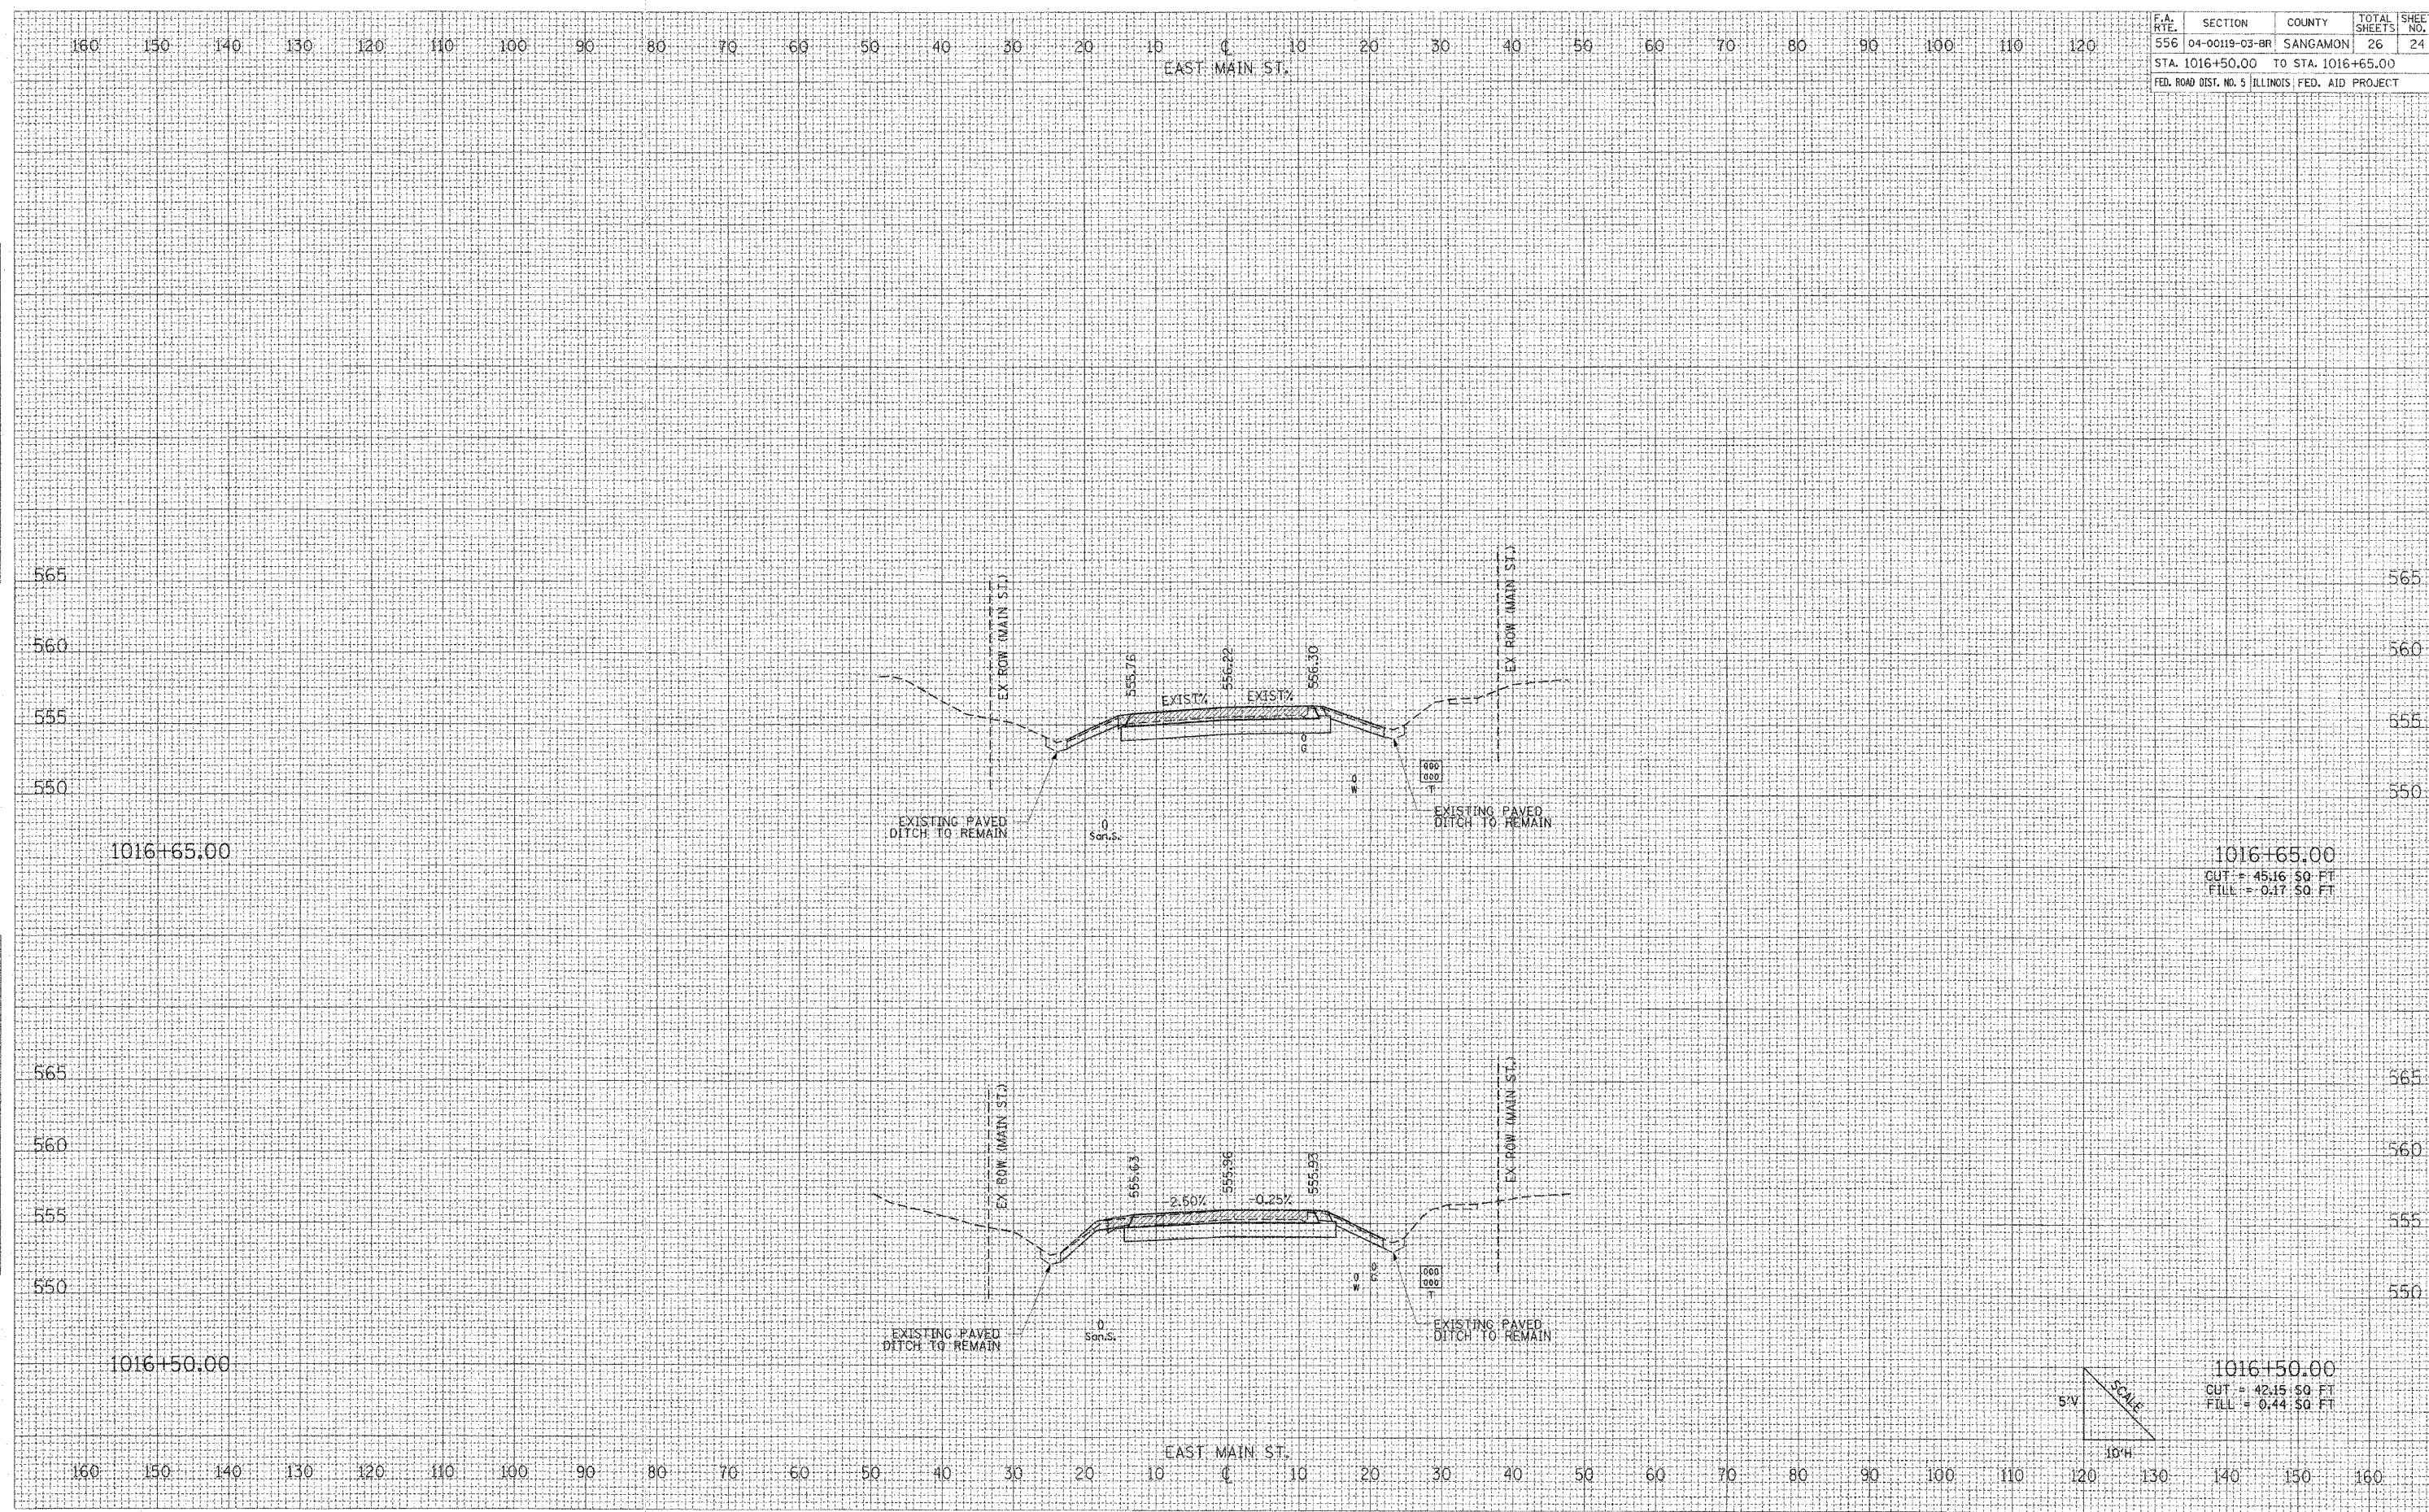

1016+65.00

1016+50.00

1016+65.00
 CUT = 45.16 50 FT
 FILL = 0.17 50 FT

1016+50.00
 CUT = 42.15 50 FT
 FILL = 0.44 50 FT

