


RTE.	SECTION	COUNTY	TOTAL SHEETS	SHEET NO.
9th	05-00142-00-BR	COLES	16	3
STA. 14+00			TO STA.15+80	

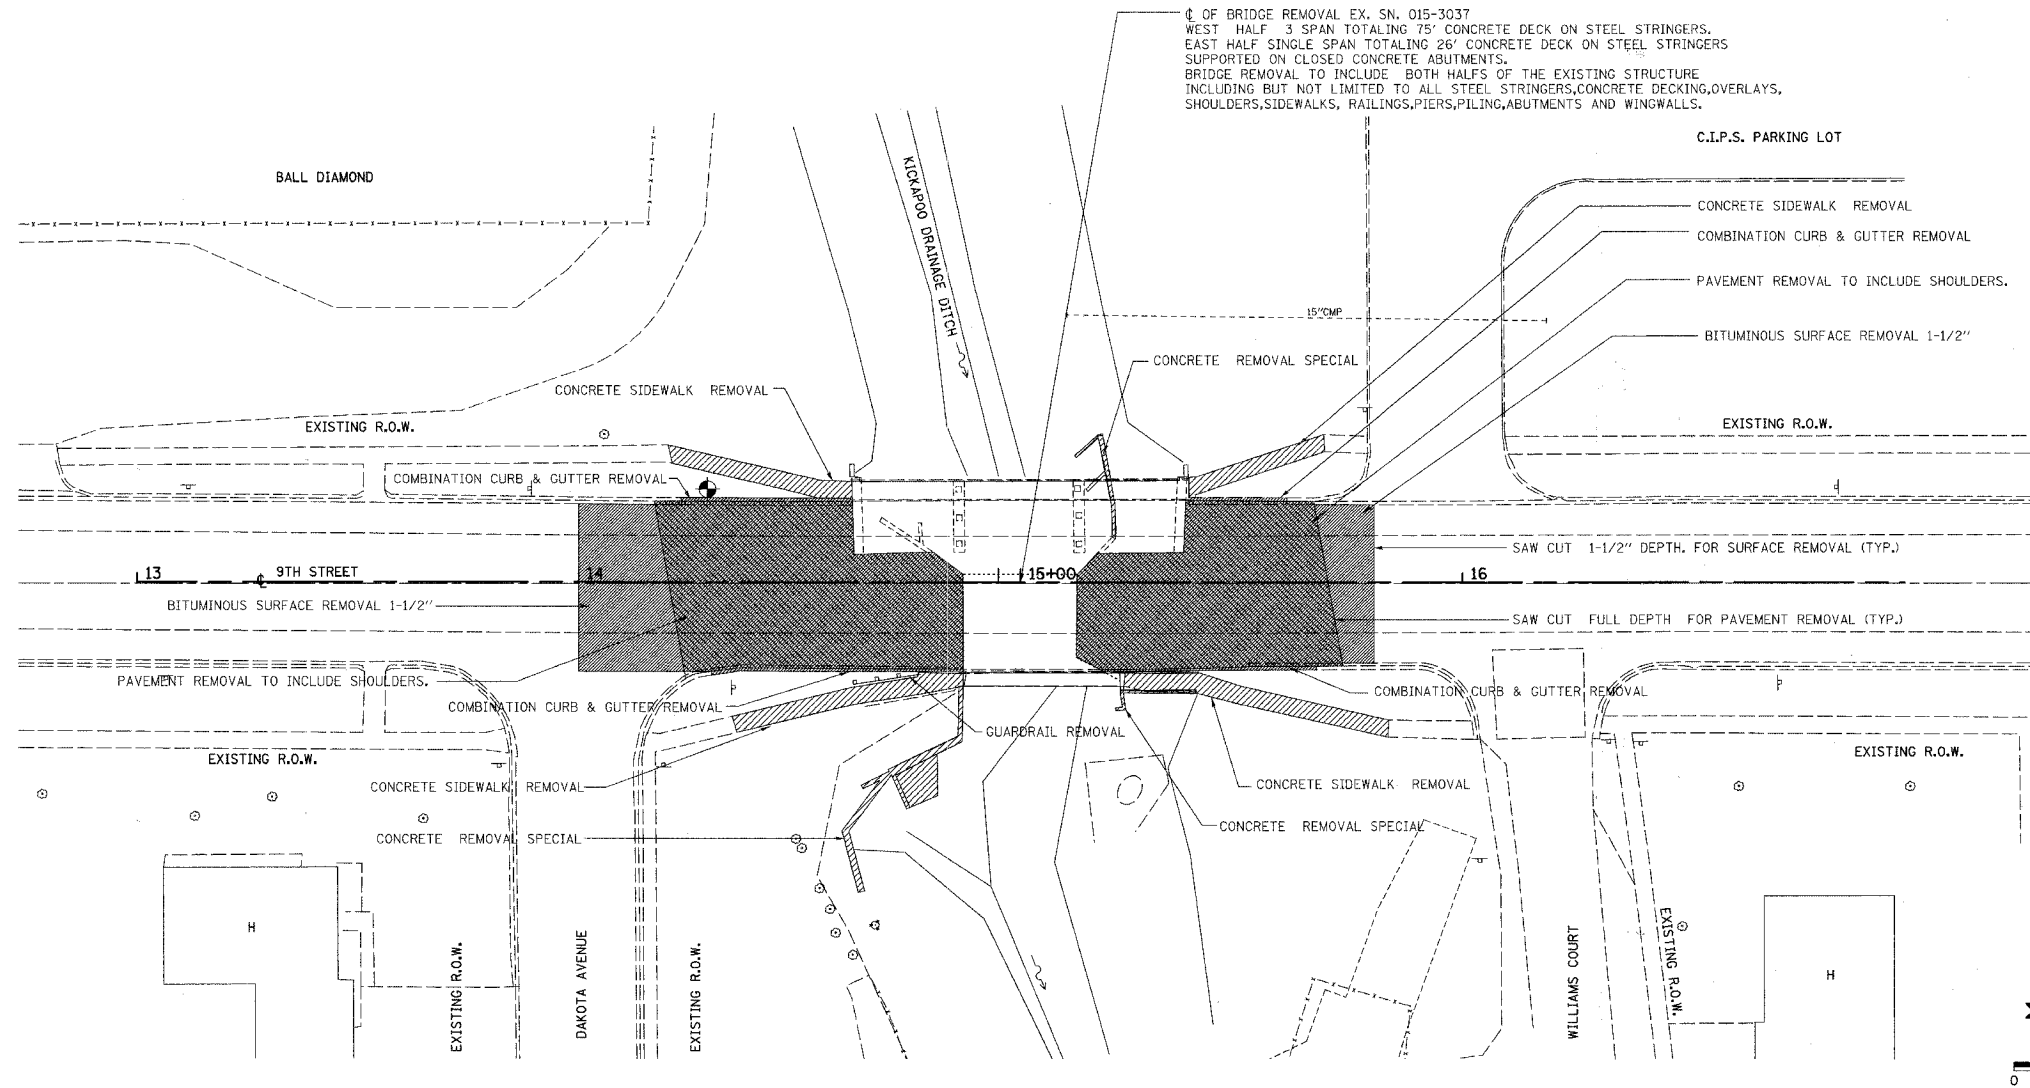

PAVEMENT REMOVAL	
LOCATION	SQ.YD.
14+20.40 to 14+87.00	245.50
15+12.80 to 15+70.00	204.50
<b>TOTAL</b>	<b>450.00</b>

CONCRETE SIDEWALK REMOVAL	
LOCATION	SQ.FT.
14+21, 28' LT	202.75
14+35, 30' RT	244.25
15+83, 31' RT	164.50
15+69, 30' LT	123.00
<b>TOTAL</b>	<b>734.50</b>

GUADRIL REMOVAL	
LOCATION	FT.
14+62, 23' RT to 14+77, 21' RT	16
<b>TOTAL</b>	<b>16</b>

HMA SURFACE REMOVAL 1-1/2"	
LOCATION	SQ.YD.
14+00 to 14+20.4	87
15+70 to 15+80	41
<b>TOTAL</b>	<b>128</b>

COMBINATION CURB & GUTTER REMOVAL	
LOCATION	FT.
14+23, 17.5' LT to 14+61.5, 17.5' LT	38.5
14+30, 19.5' RT to 14+86, 19.5' RT	56.0
15+38, 17.5' LT to 15+60, 17.5' LT	22.0
15+52, 18' RT to 15+68, 18' RT	16.0
<b>TOTAL</b>	<b>132.50</b>

CONCRETE REMOVAL SPECIAL	
LOCATION	CU.YD.
14+65, 69' RT to 14+87, 23.5' RT	42
15+21, 28' RT to 15+40, 25' RT	13
15+13, 28' LT to 15+22, 10' LT	19
<b>TOTAL</b>	<b>74</b>

REVISIONS	
NAME	DATE

ILLINOIS DEPARTMENT OF TRANSPORTATION  
**REMOVAL PLAN**  
 9th St. Over Kickapoo Creek  
 SECTION 05-00142-00-BR  
 CITY OF MATTOON STA. 14+95  
 STRUCTURE NO. 015-6339

SCALE: N.T.S. DRAWN BY  
 DATE CHECKED BY

**THE UPCHURCH GROUP** HILLSIDE, IL. (708) 449-2321  
 architects engineers surveyors MATTOON, IL. (217) 235-3177