


FAS	SECTION	COUNTY	TOTAL SHEETS	SHEET NO.
1706	00-00080-00-BR	EFFINGHAM	17	8
STA. 9+25.00		TO STA. 9+50.00		
FED. ROAD DIST. NO.	ILLINOIS	CONTRACT NO. 95524		
65	70	75	80	

DATE	BY
SURVEYED	PLOTTED
NOTE BOOK	AREAS CHECKED
NO.	

DATE	BY
SURVEYED	PLOTTED
NOTE BOOK	AREAS CHECKED
NO.	

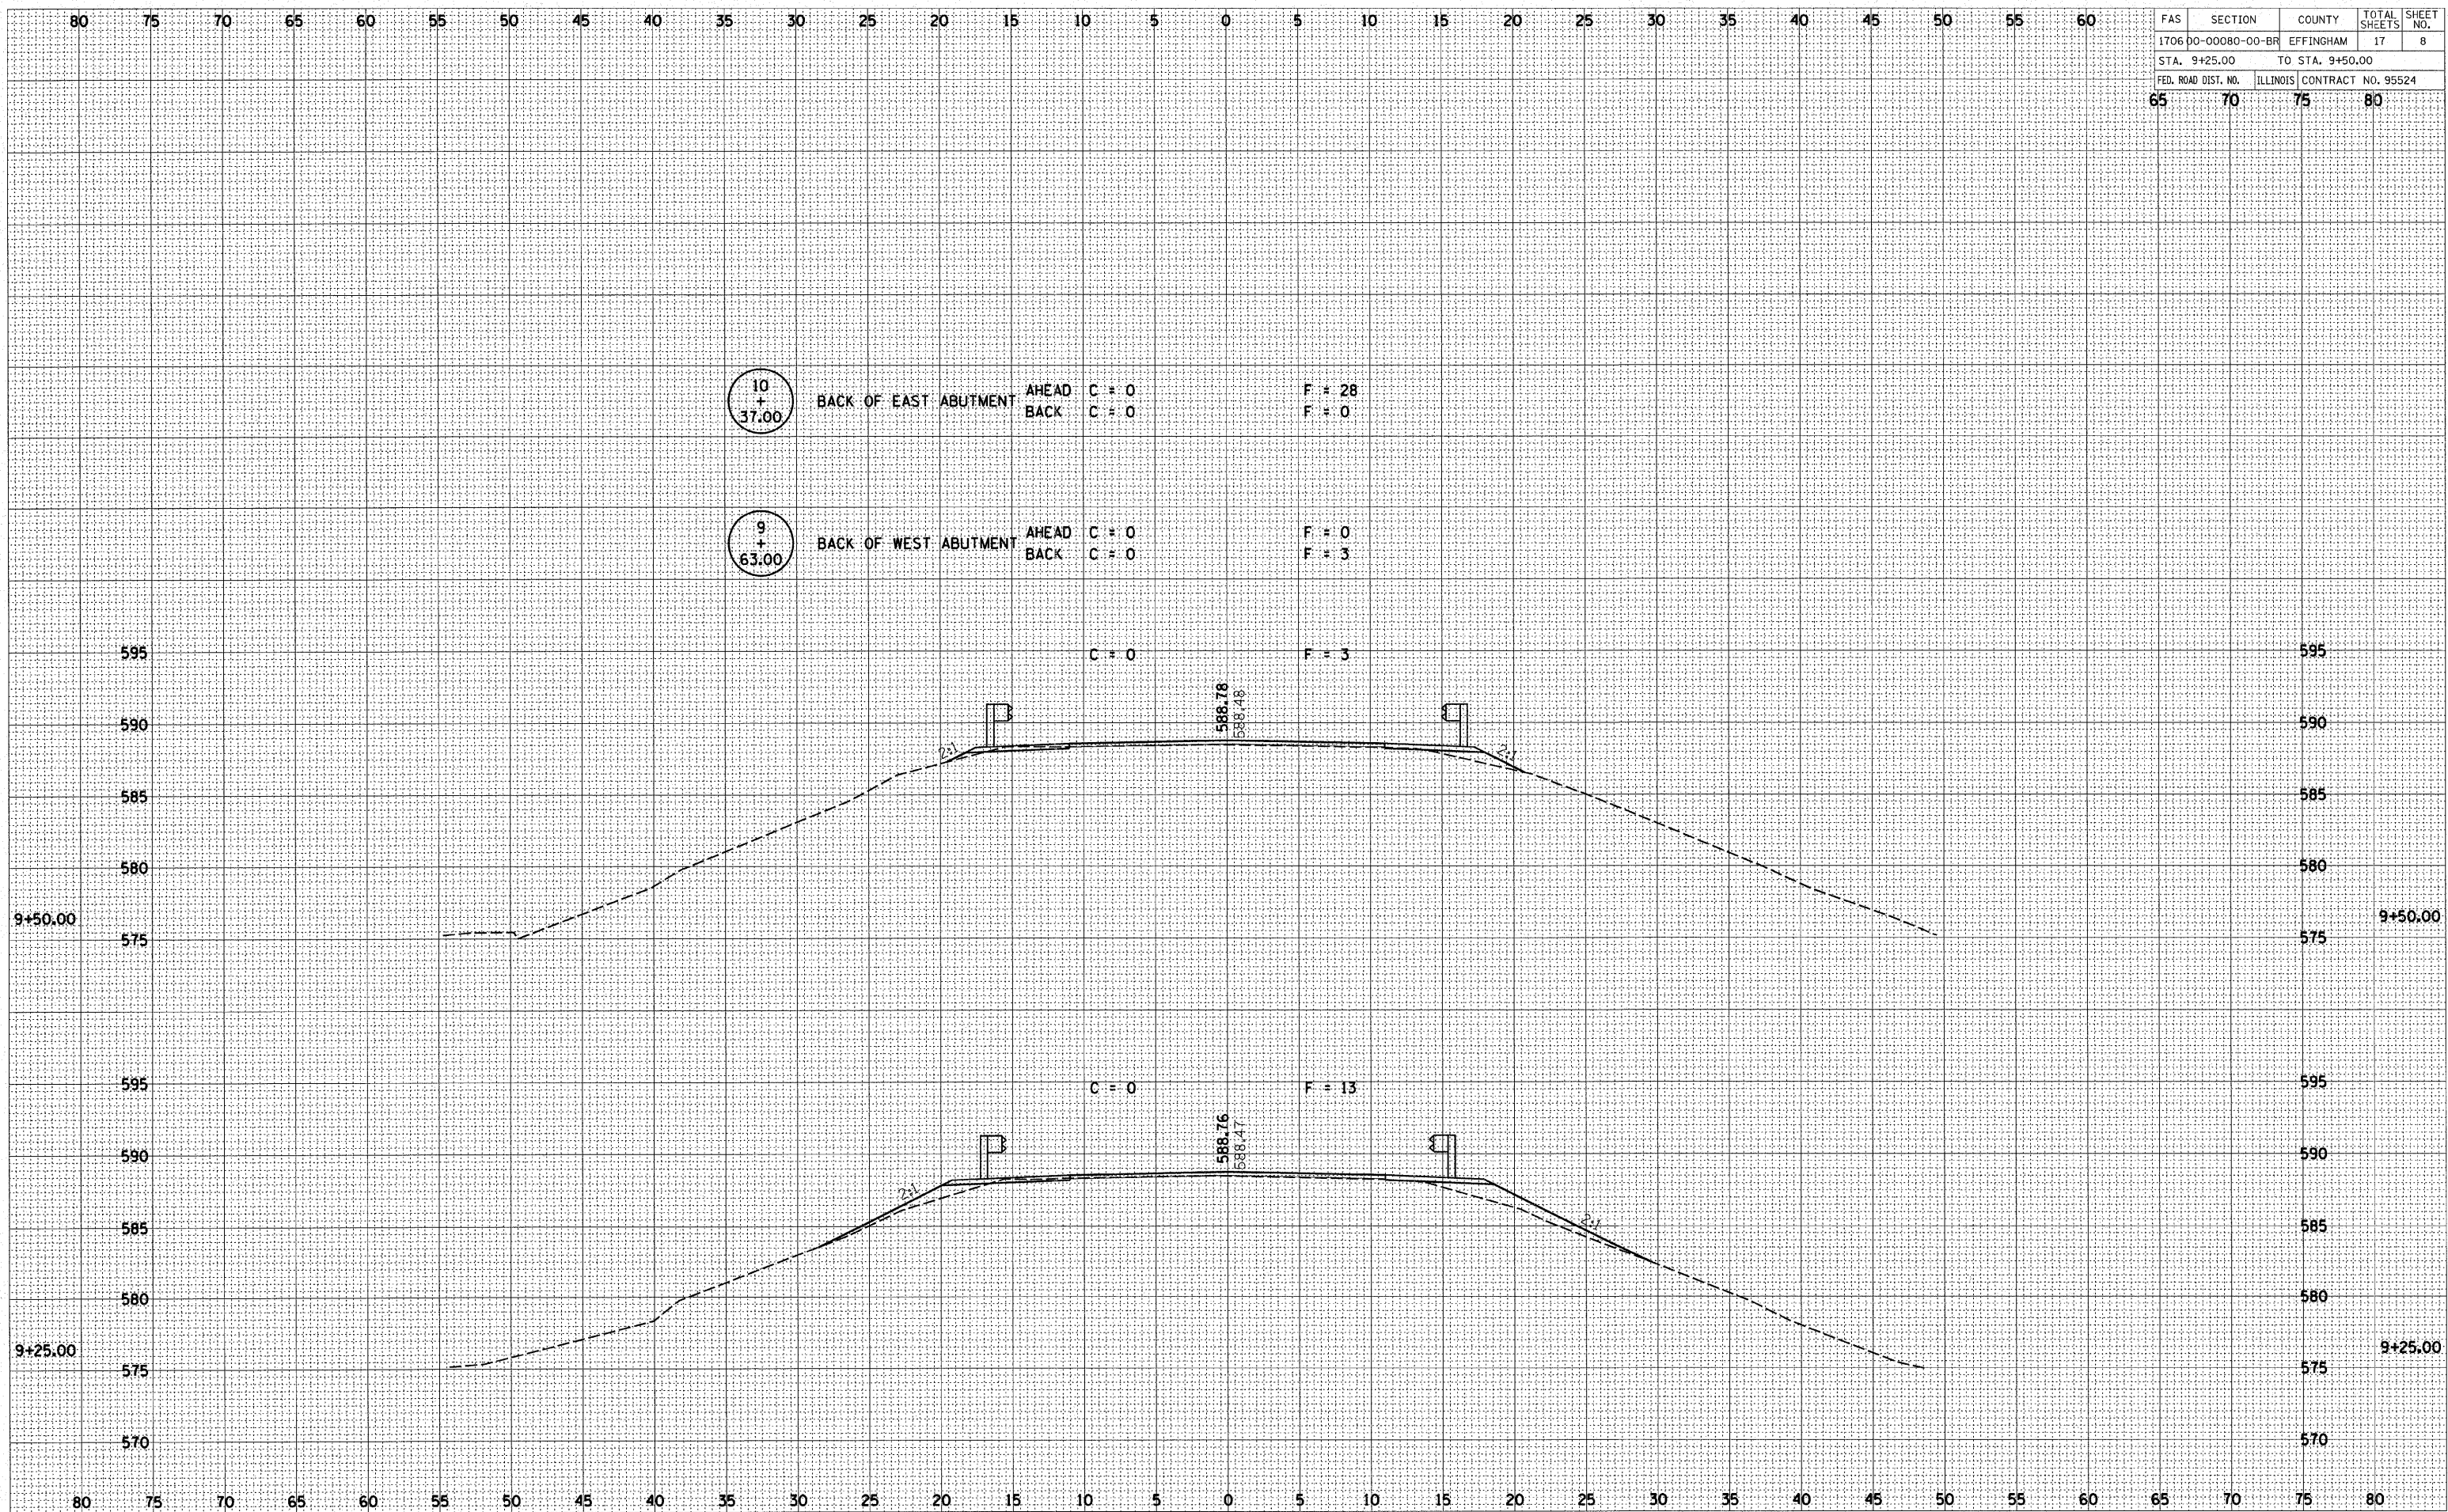

10
+
37.00

BACK OF EAST ABUTMENT AHEAD C = 0 F = 28
BACK C = 0 F = 0

9
+
63.00

BACK OF WEST ABUTMENT AHEAD C = 0 F = 0
BACK C = 0 F = 3

C = 0 F = 3

C = 0 F = 13

9+50.00

9+50.00

9+25.00

9+25.00