



BORING 1

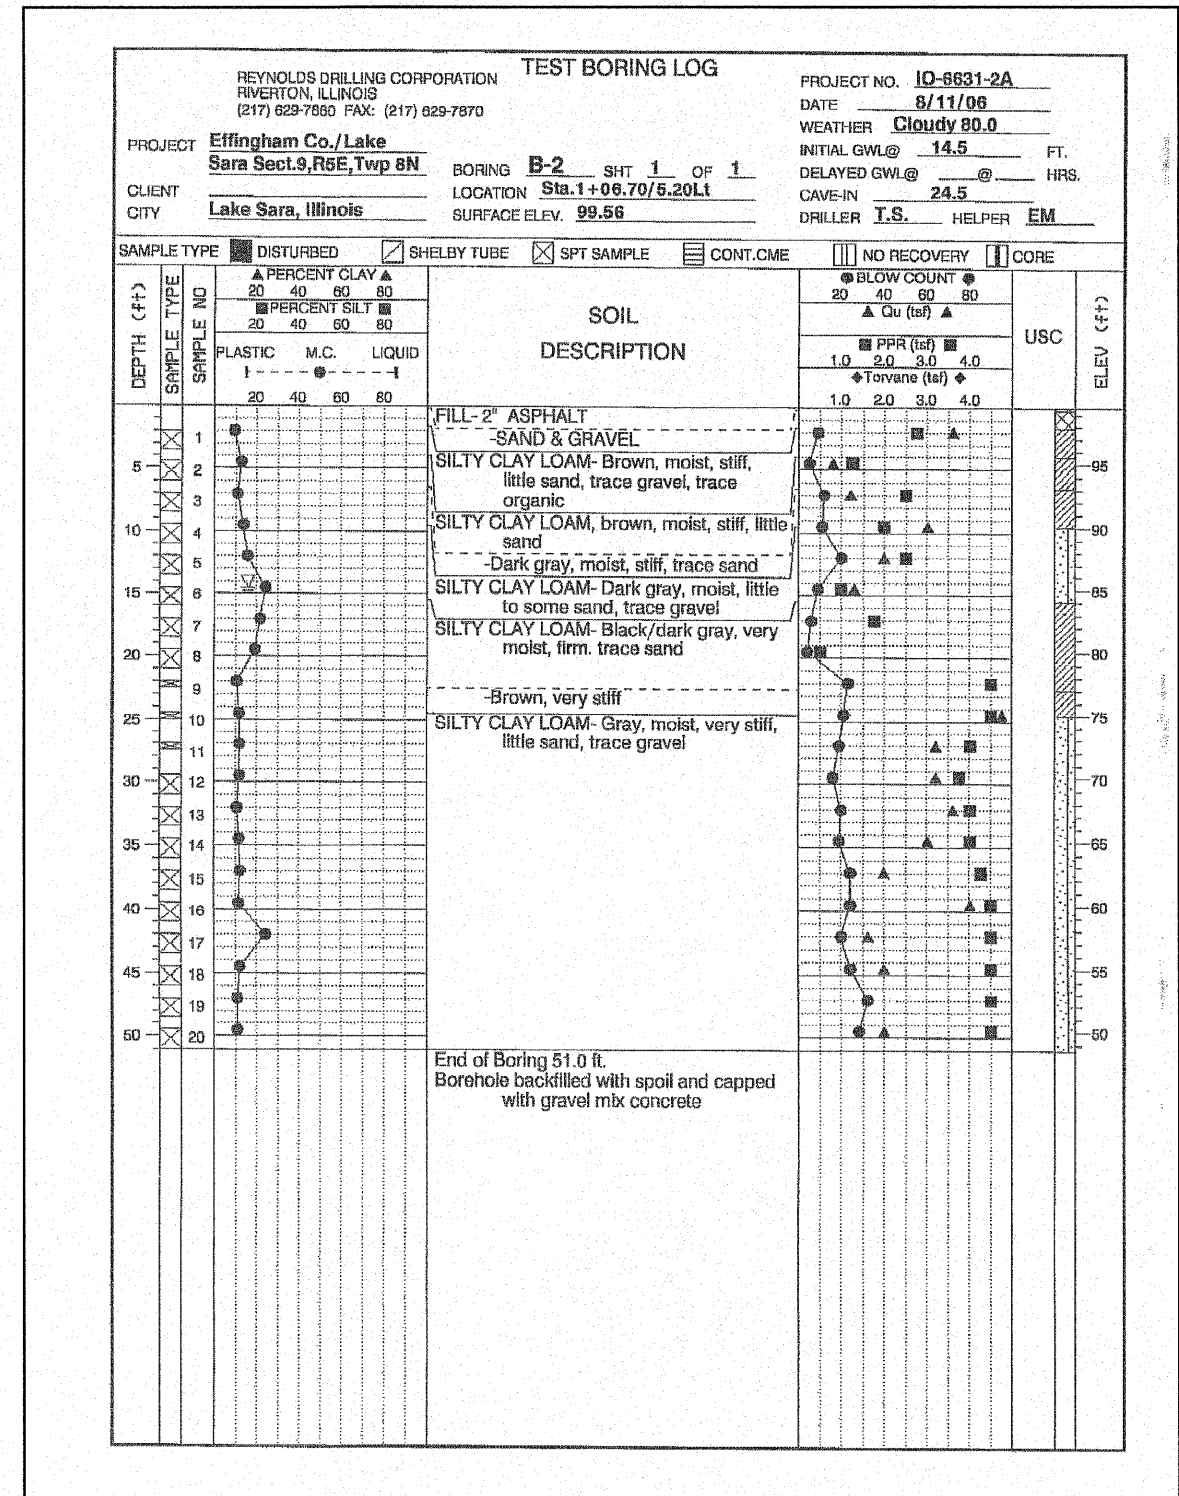

BORING 2

HAMPTON, LENZINI & RENWICK, INC. CIVIL & STRUCTURAL ENGINEERS LAND SURVEYORS 		BORING LOGS F.A.S. 1706 / C.H. 6 OVER LAKE SARA SECTION 00-00080-00-BR EFFINGHAM COUNTY STRUCTURE NO. 025-3222 / STATION 10+00	
3085 STEVENSON DRIVE, SUITE 201 SPRINGFIELD, ILLINOIS 62703 (217) 546-3400		ELGIN • SPRINGFIELD	
PROJECT NUMBER: 12-33-0004-1	DESIGNED: R.J.P.	DATE: 11/07/07	CHECKED: S.W.M.
			DRAWN: D.A.B.