


ORIGINAL SURVEY	DATE
SURVEYED	BY
NOTE BOOK	
TEMPLATE	
AREAS	
AREAS CHECKED	
NO.	

FINAL SURVEY	DATE
SURVEYED	BY
NOTE BOOK	
TEMPLATE	
AREAS	
AREAS CHECKED	
NO.	

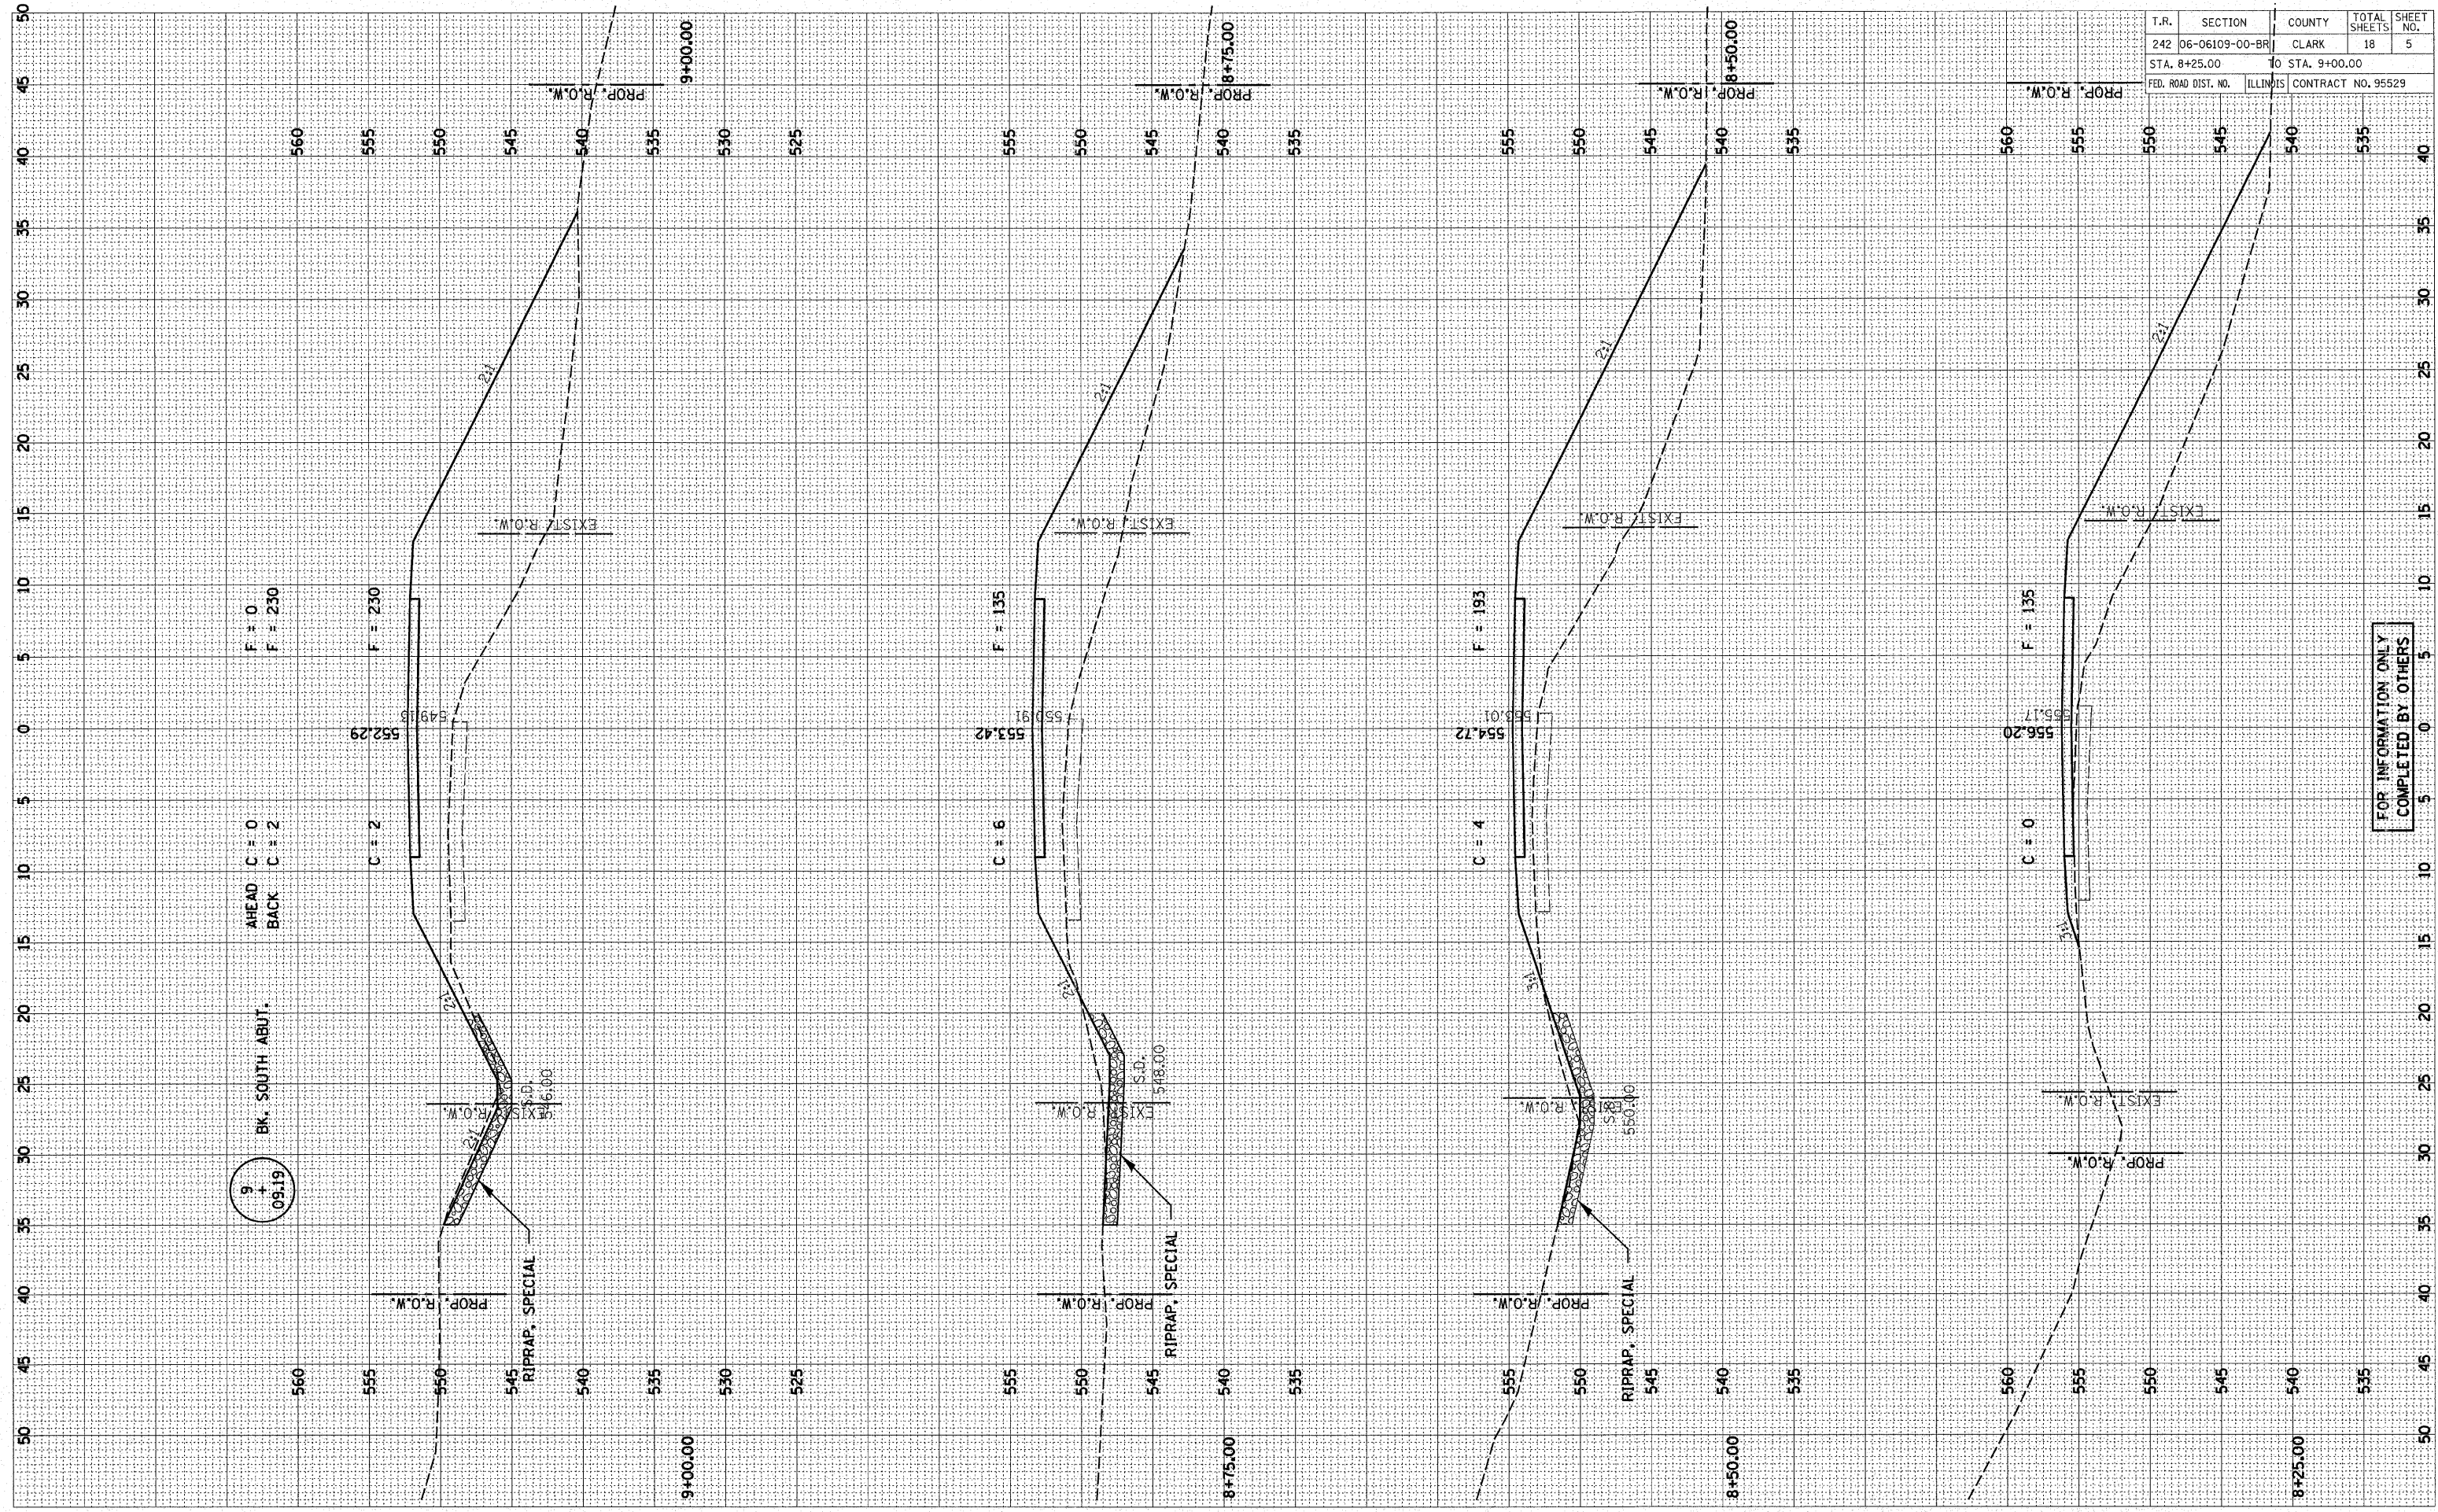

T.R.	SECTION	COUNTY	TOTAL SHEETS	SHEET NO.
242	06-06109-00-BR	CLARK	18	5
STA. 8+25.00		STA. 9+00.00		
FED. ROAD DIST. NO.	ILLINOIS	CONTRACT NO. 95529		

FOR INFORMATION ONLY
COMPLETED BY OTHERS