


FINAL SURVEY	BY	DATE
SURVEYED		
NOTE BOOK		
TEMPLATE		
AREAS CHECKED		
NO.		

ORIGINAL SURVEY	BY	DATE
SURVEYED		
NOTE BOOK		
TEMPLATE		
AREAS CHECKED		
NO.		

T.R.	SECTION	COUNTY	TOTAL SHEETS	SHEET NO.
242	06-06109-00-BR	CLARK	18	6
STA. 9+20.00		TO STA. 10+85.00		
FED. ROAD DIST. NO.	ILLINOIS	CONTRACT NO. 95529		

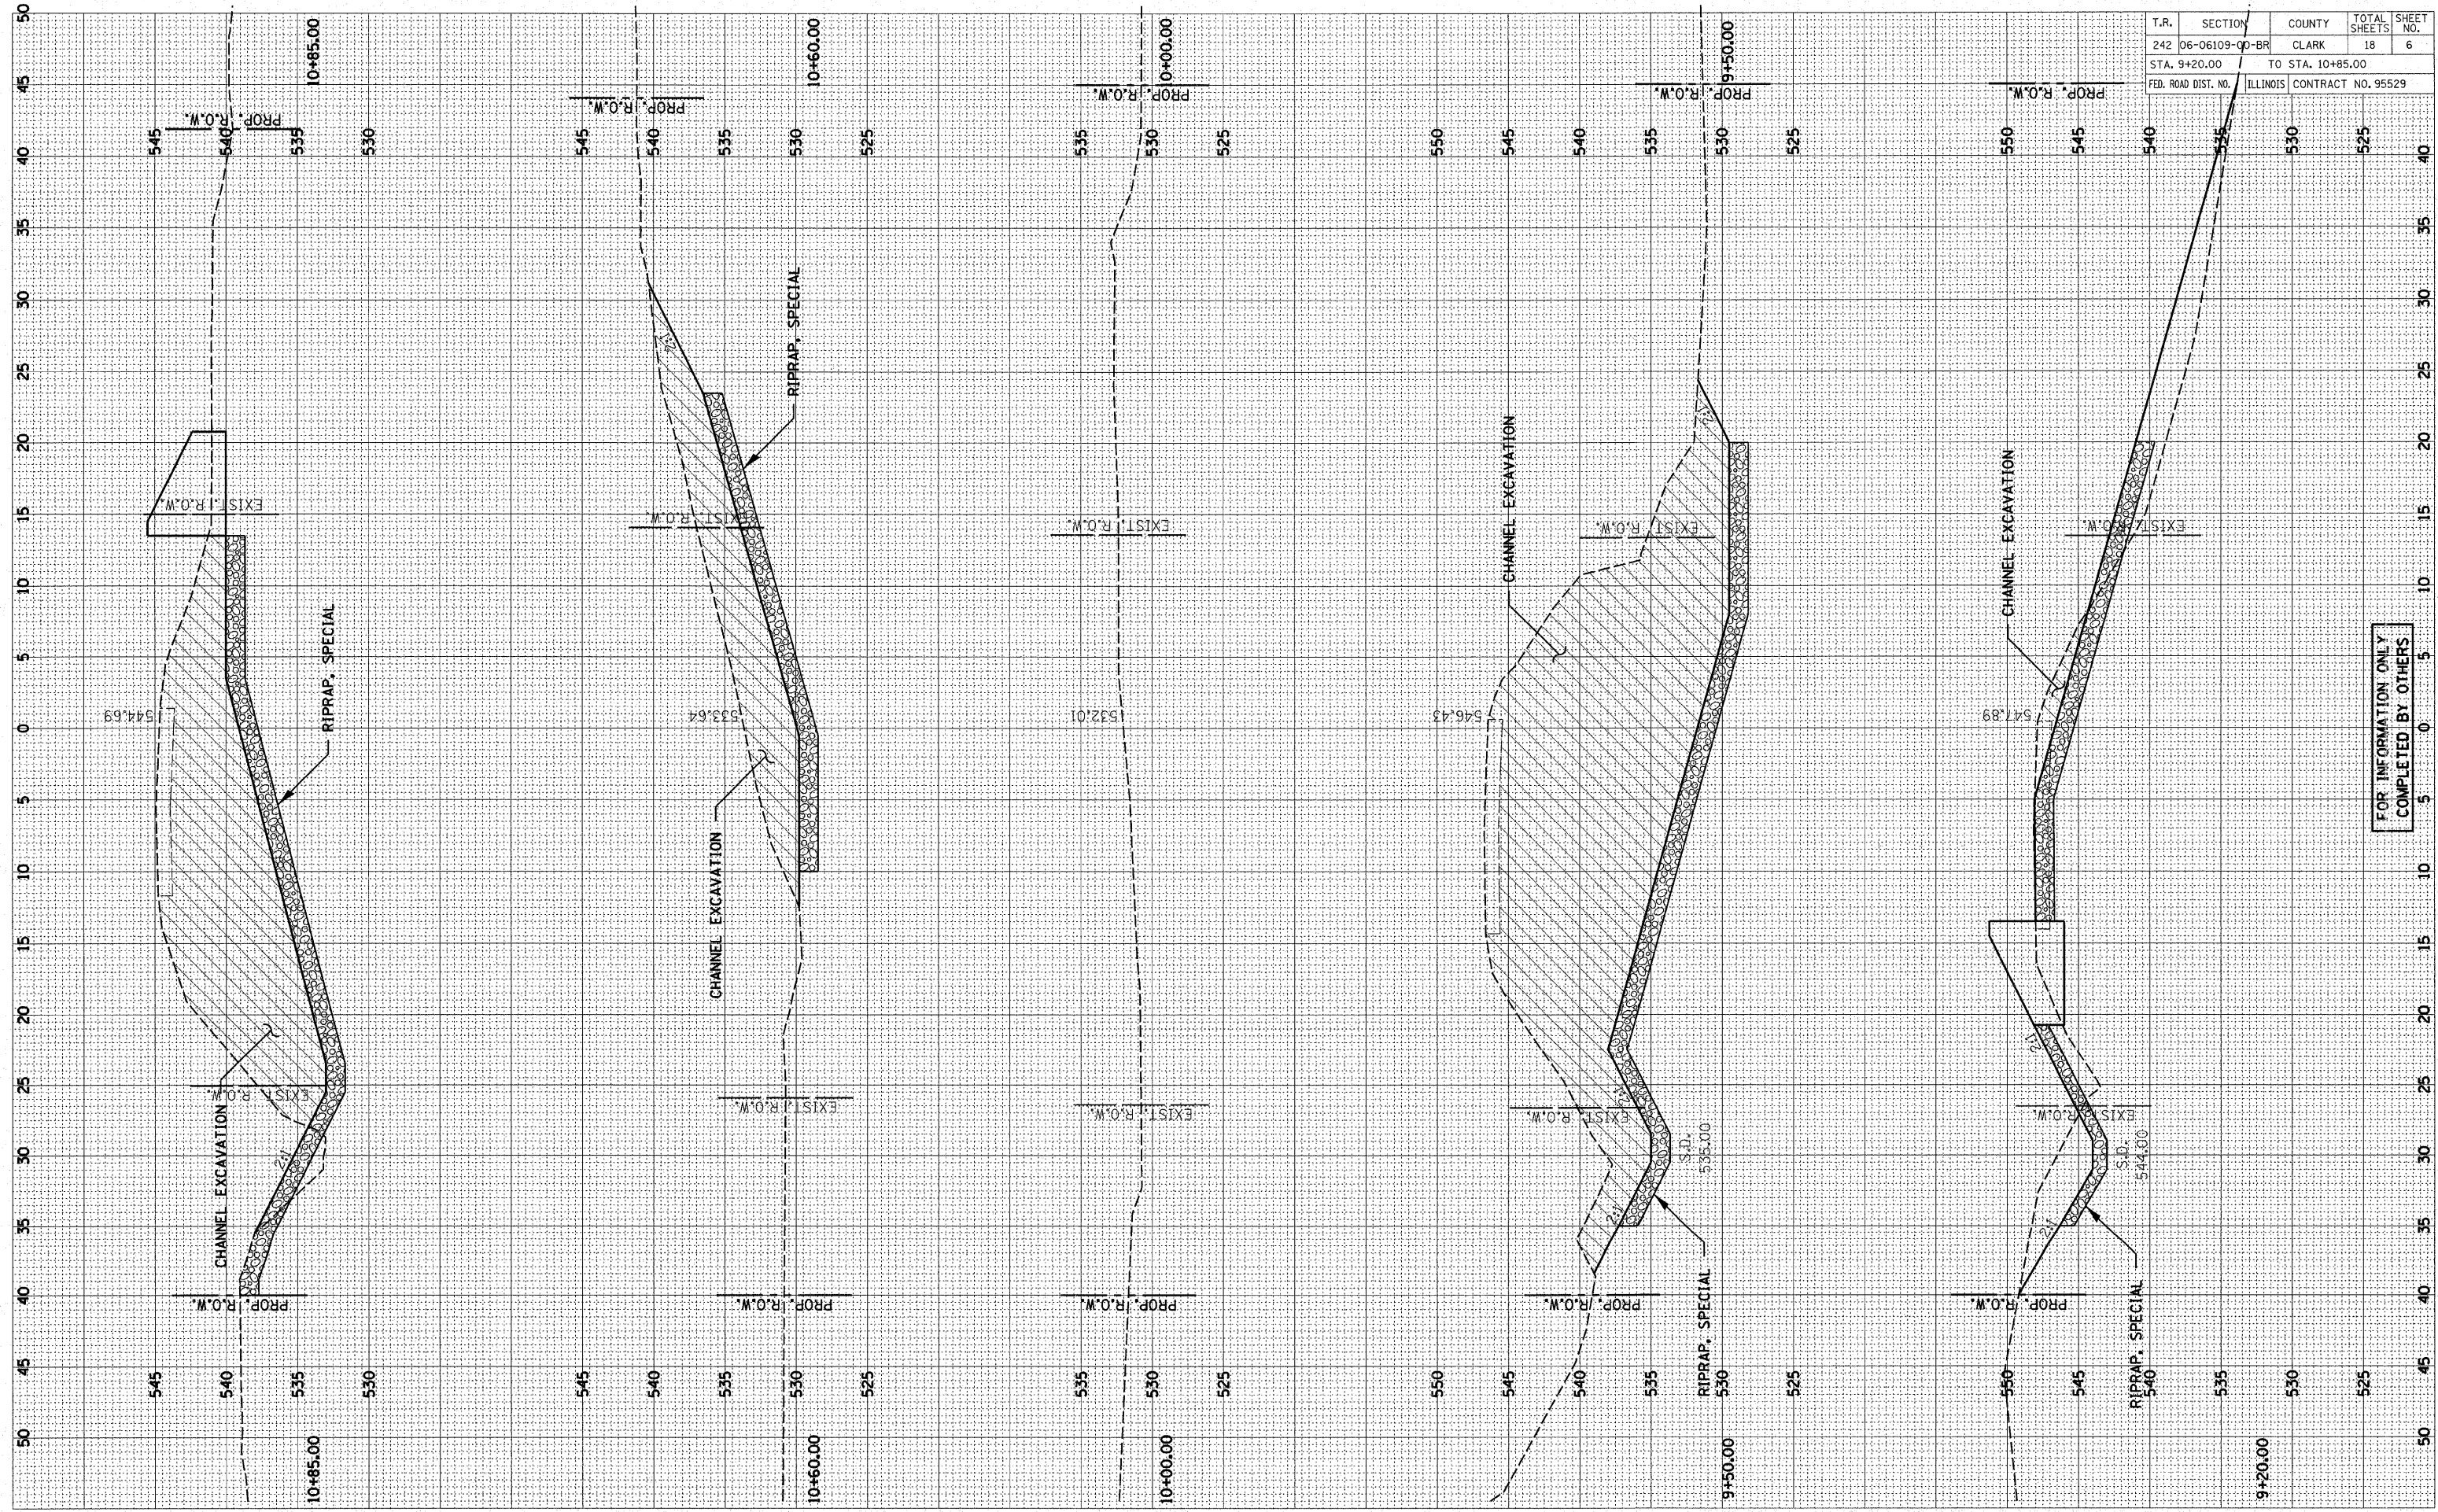

FOR INFORMATION ONLY
COMPLETED BY OTHERS