


ORIGINAL SURVEYED SURVEY TEMPLATE AREAS CHECKED BY DATE

FINAL SURVEYED SURVEY TEMPLATE AREAS CHECKED BY DATE

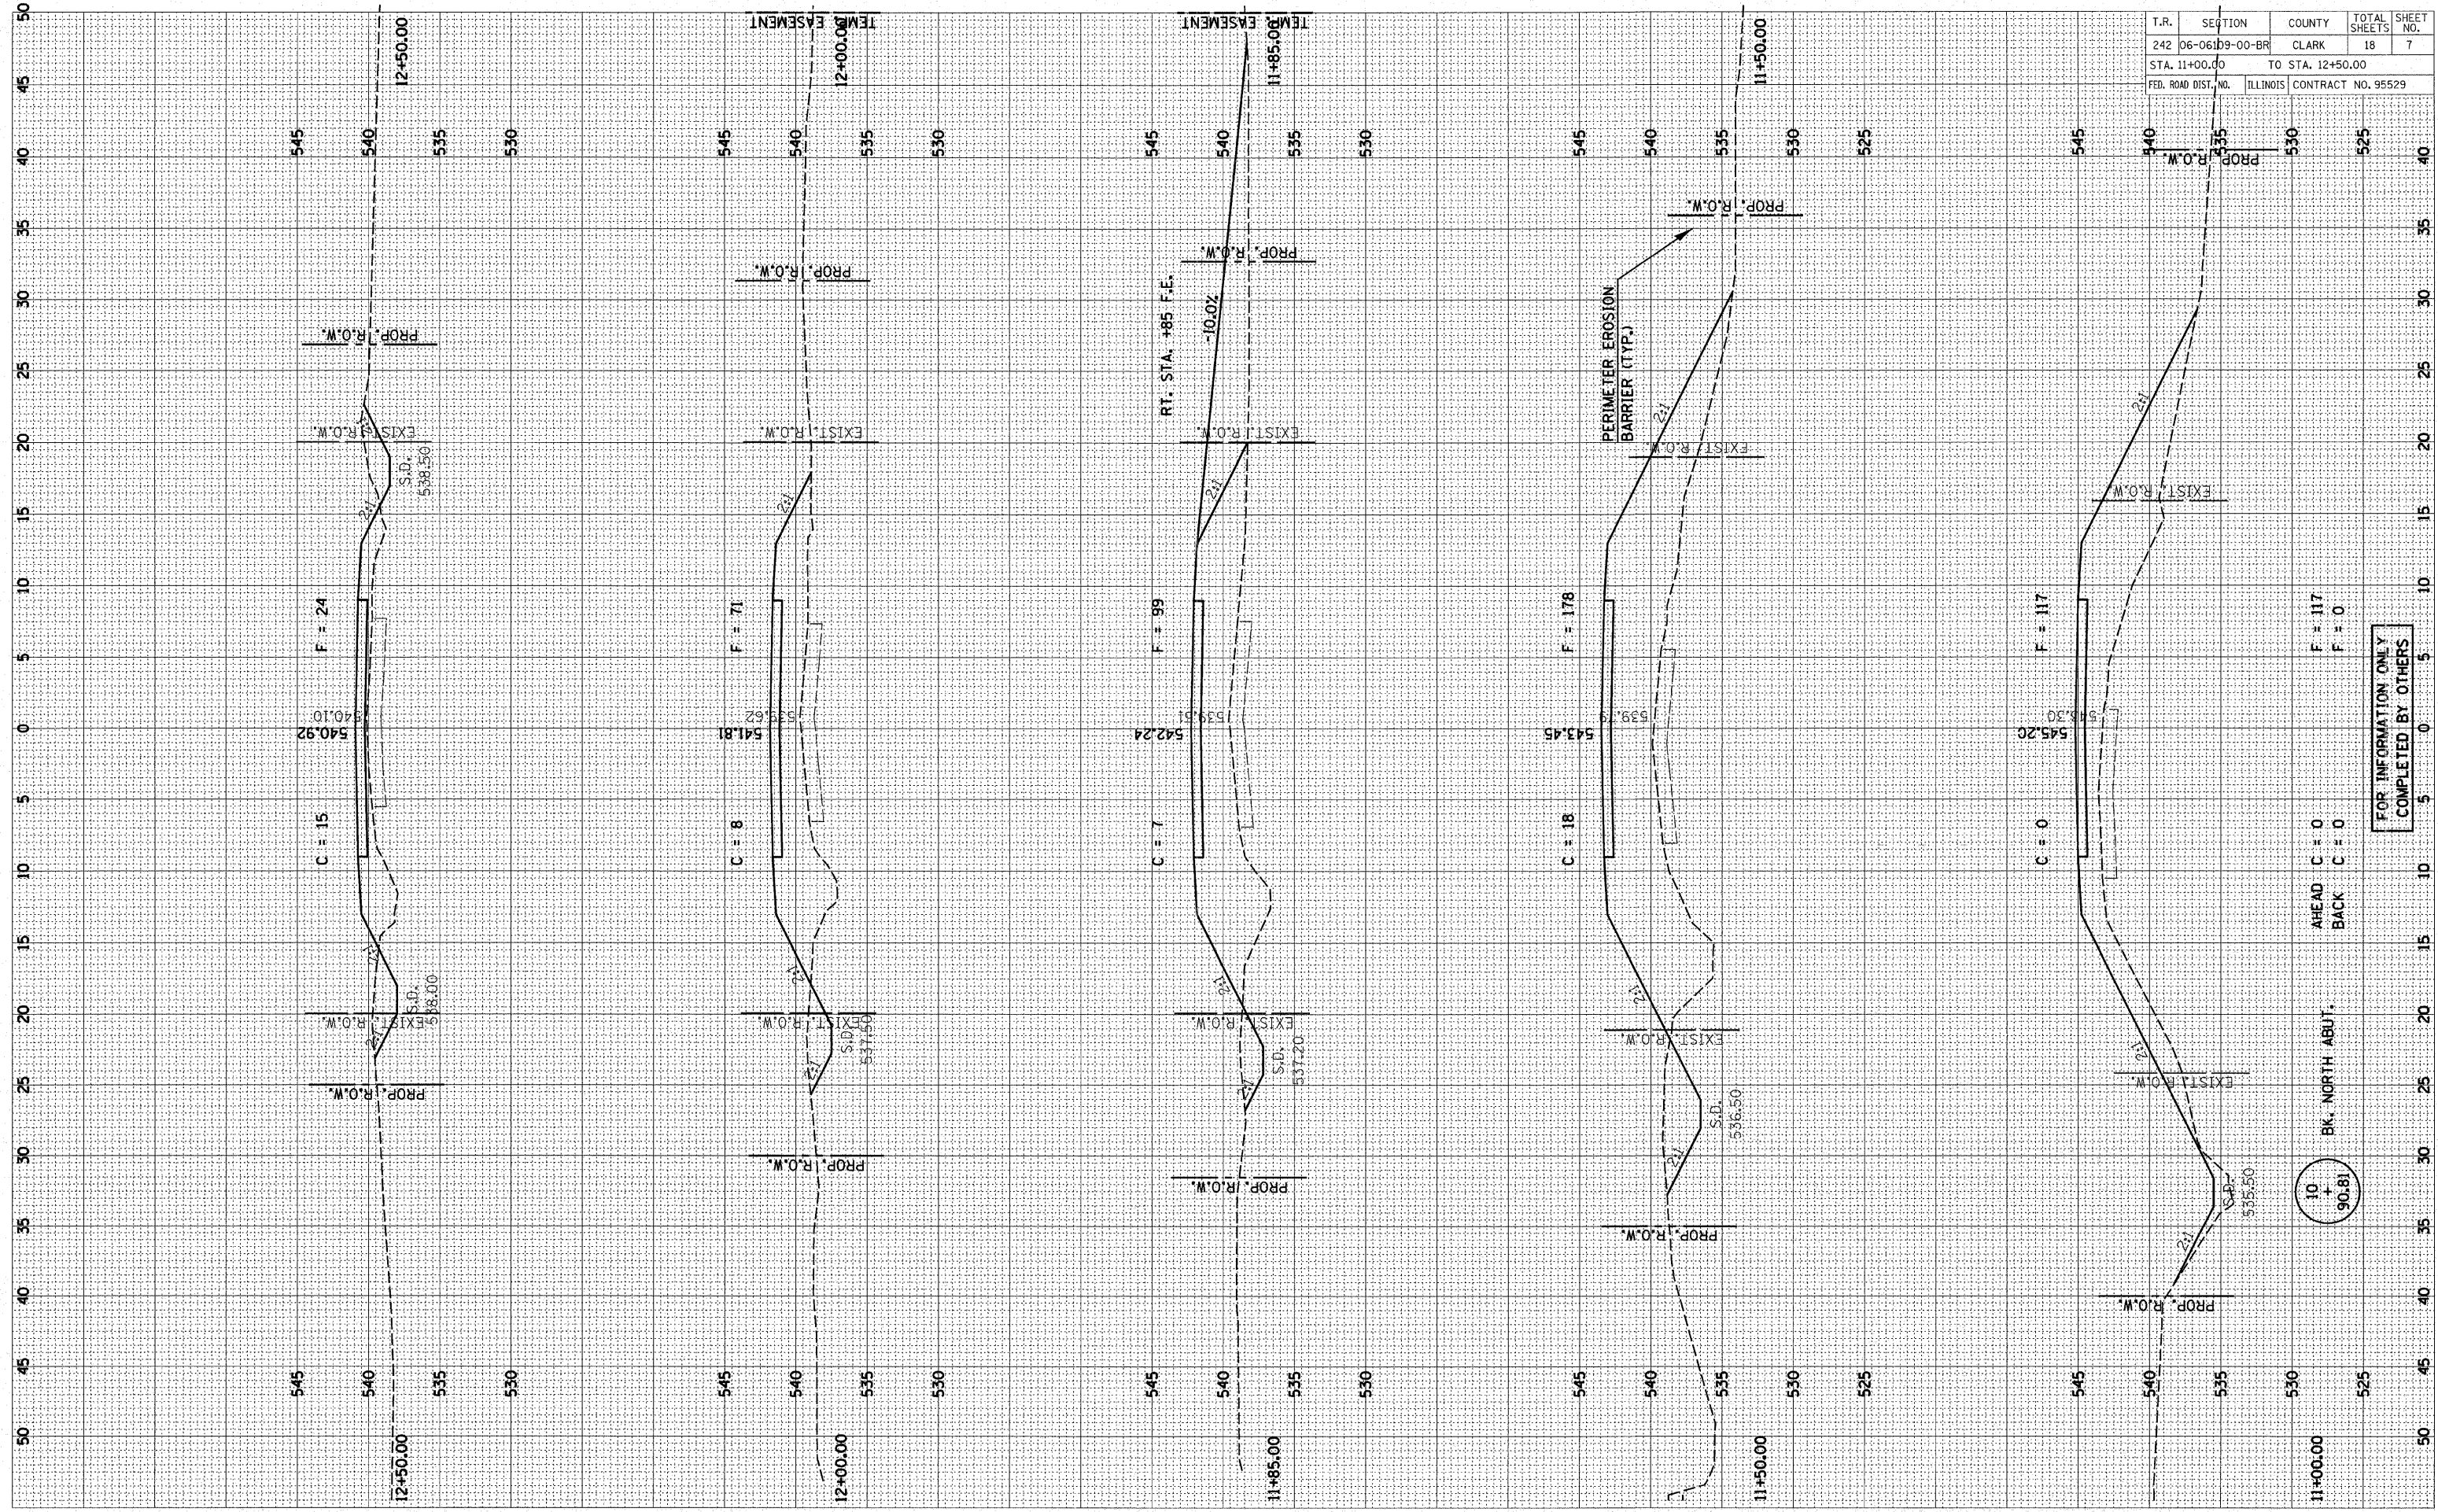

T.R.	SECTION	COUNTY	TOTAL SHEETS	SHEET NO.
242	06-06109-00-BR	CLARK	18	7
STA. 11+00.00		TO STA. 12+50.00		
FED. ROAD DIST. NO.	ILLINOIS	CONTRACT NO. 95529		

FOR INFORMATION ONLY COMPLETED BY OTHERS

10
+
90.81

BK. NORTH ABUT.

AHEAD C = 0
BACK C = 0

F = 117
F = 0