


|                     |                                |                  |                    |           |
|---------------------|--------------------------------|------------------|--------------------|-----------|
| RTE. NO.            | SECTION NO.                    | COUNTY           | TOTAL SHTS.        | SHEET NO. |
| T.R. 256            | 06-11116-00-BR                 | MACON            | 14                 | 7         |
| STA. 14+00.00       |                                | TO STA. 15+50.00 |                    |           |
| FED. ROAD DIST. NO. | ILLINOIS PROJECT: BR05-115(63) |                  | CONTRACT NO. 95530 |           |

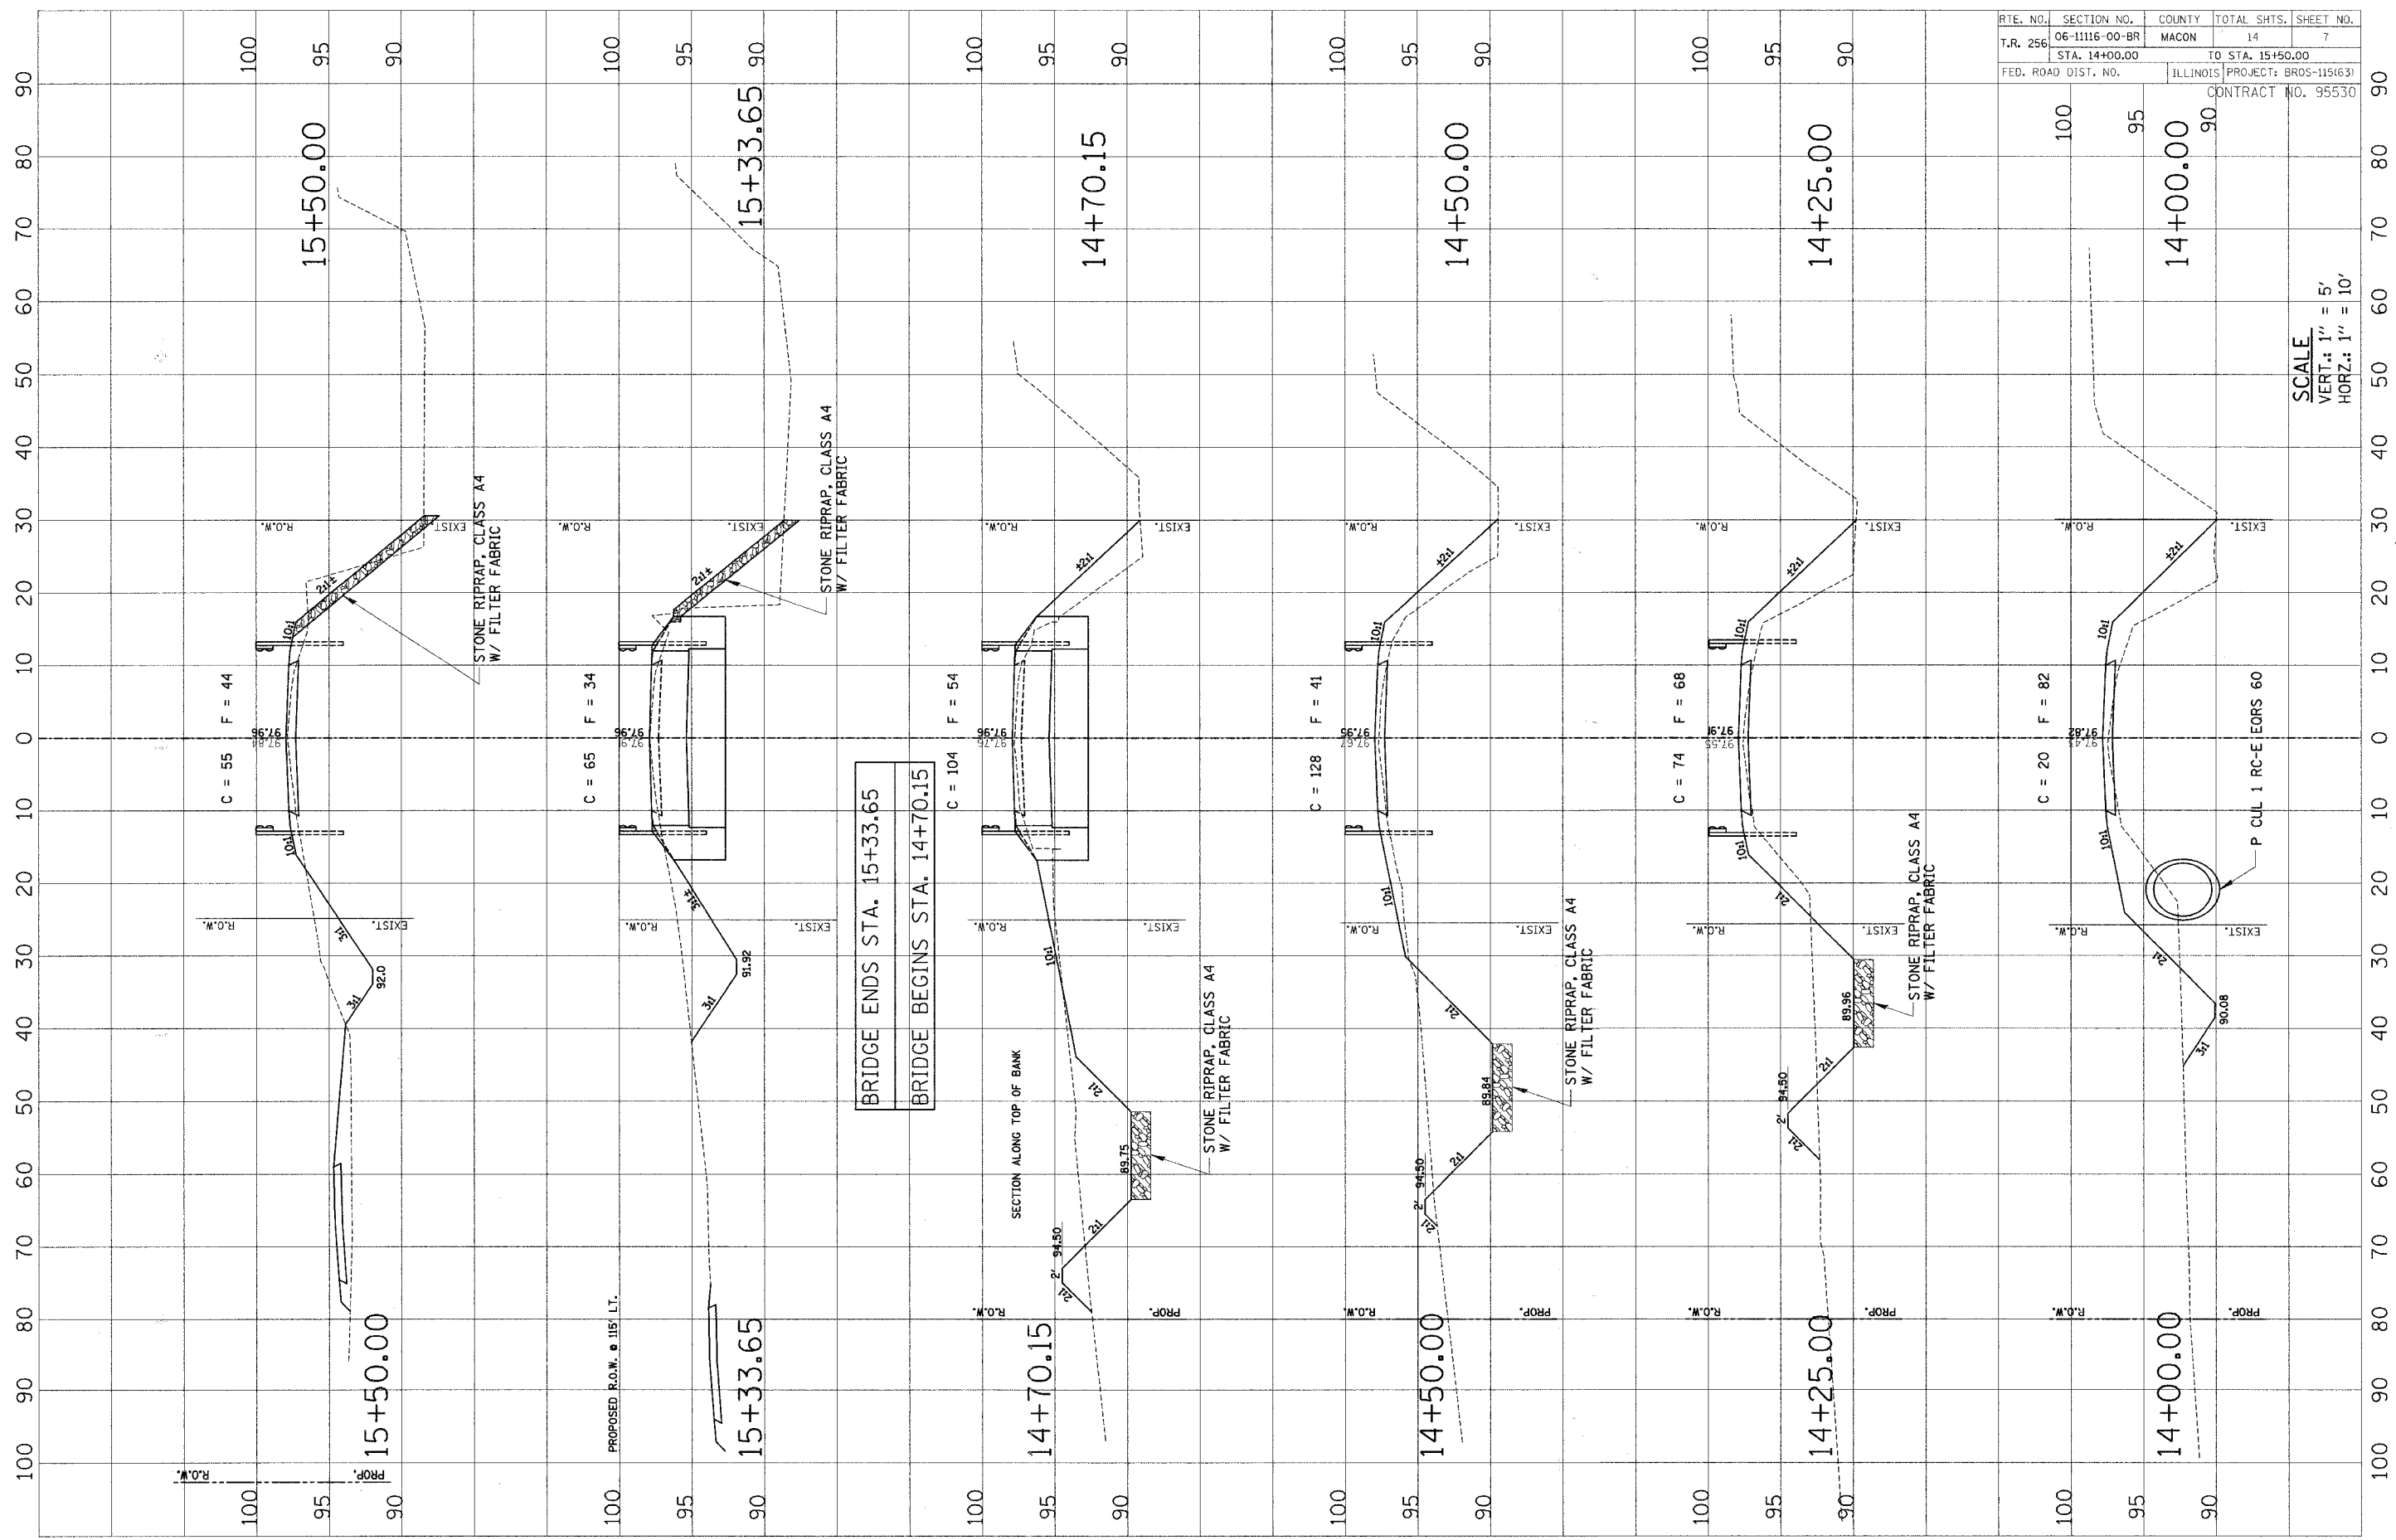

SCALE  
 VERT.: 1" = 5'  
 HORIZ.: 1" = 10'