

ROUTE	SECTION	COUNTY	TOTAL SHEETS	SHEET NO.
TR 373	05-12115-00-BR	CLAY	9	5
STA. 50+25.00 TO		STA. 53+00.00		
FED. ROAD DIST. NO. 7		ILLINOIS FED. AID PROJECT		

FINAL SURVEY NOTE BOOK NO. \_\_\_\_\_

SURVEYED PLOTTED TEMPLATE AREAS CHECKED


BY: \_\_\_\_\_ DATE: \_\_\_\_\_

ORIGINAL SURVEY NOTE BOOK NO. \_\_\_\_\_

SURVEYED PLOTTED TEMPLATE AREAS CHECKED

BY: \_\_\_\_\_ DATE: \_\_\_\_\_

PLOT DATE = DATE  
 FILE NAME = FILE  
 USER NAME = USER

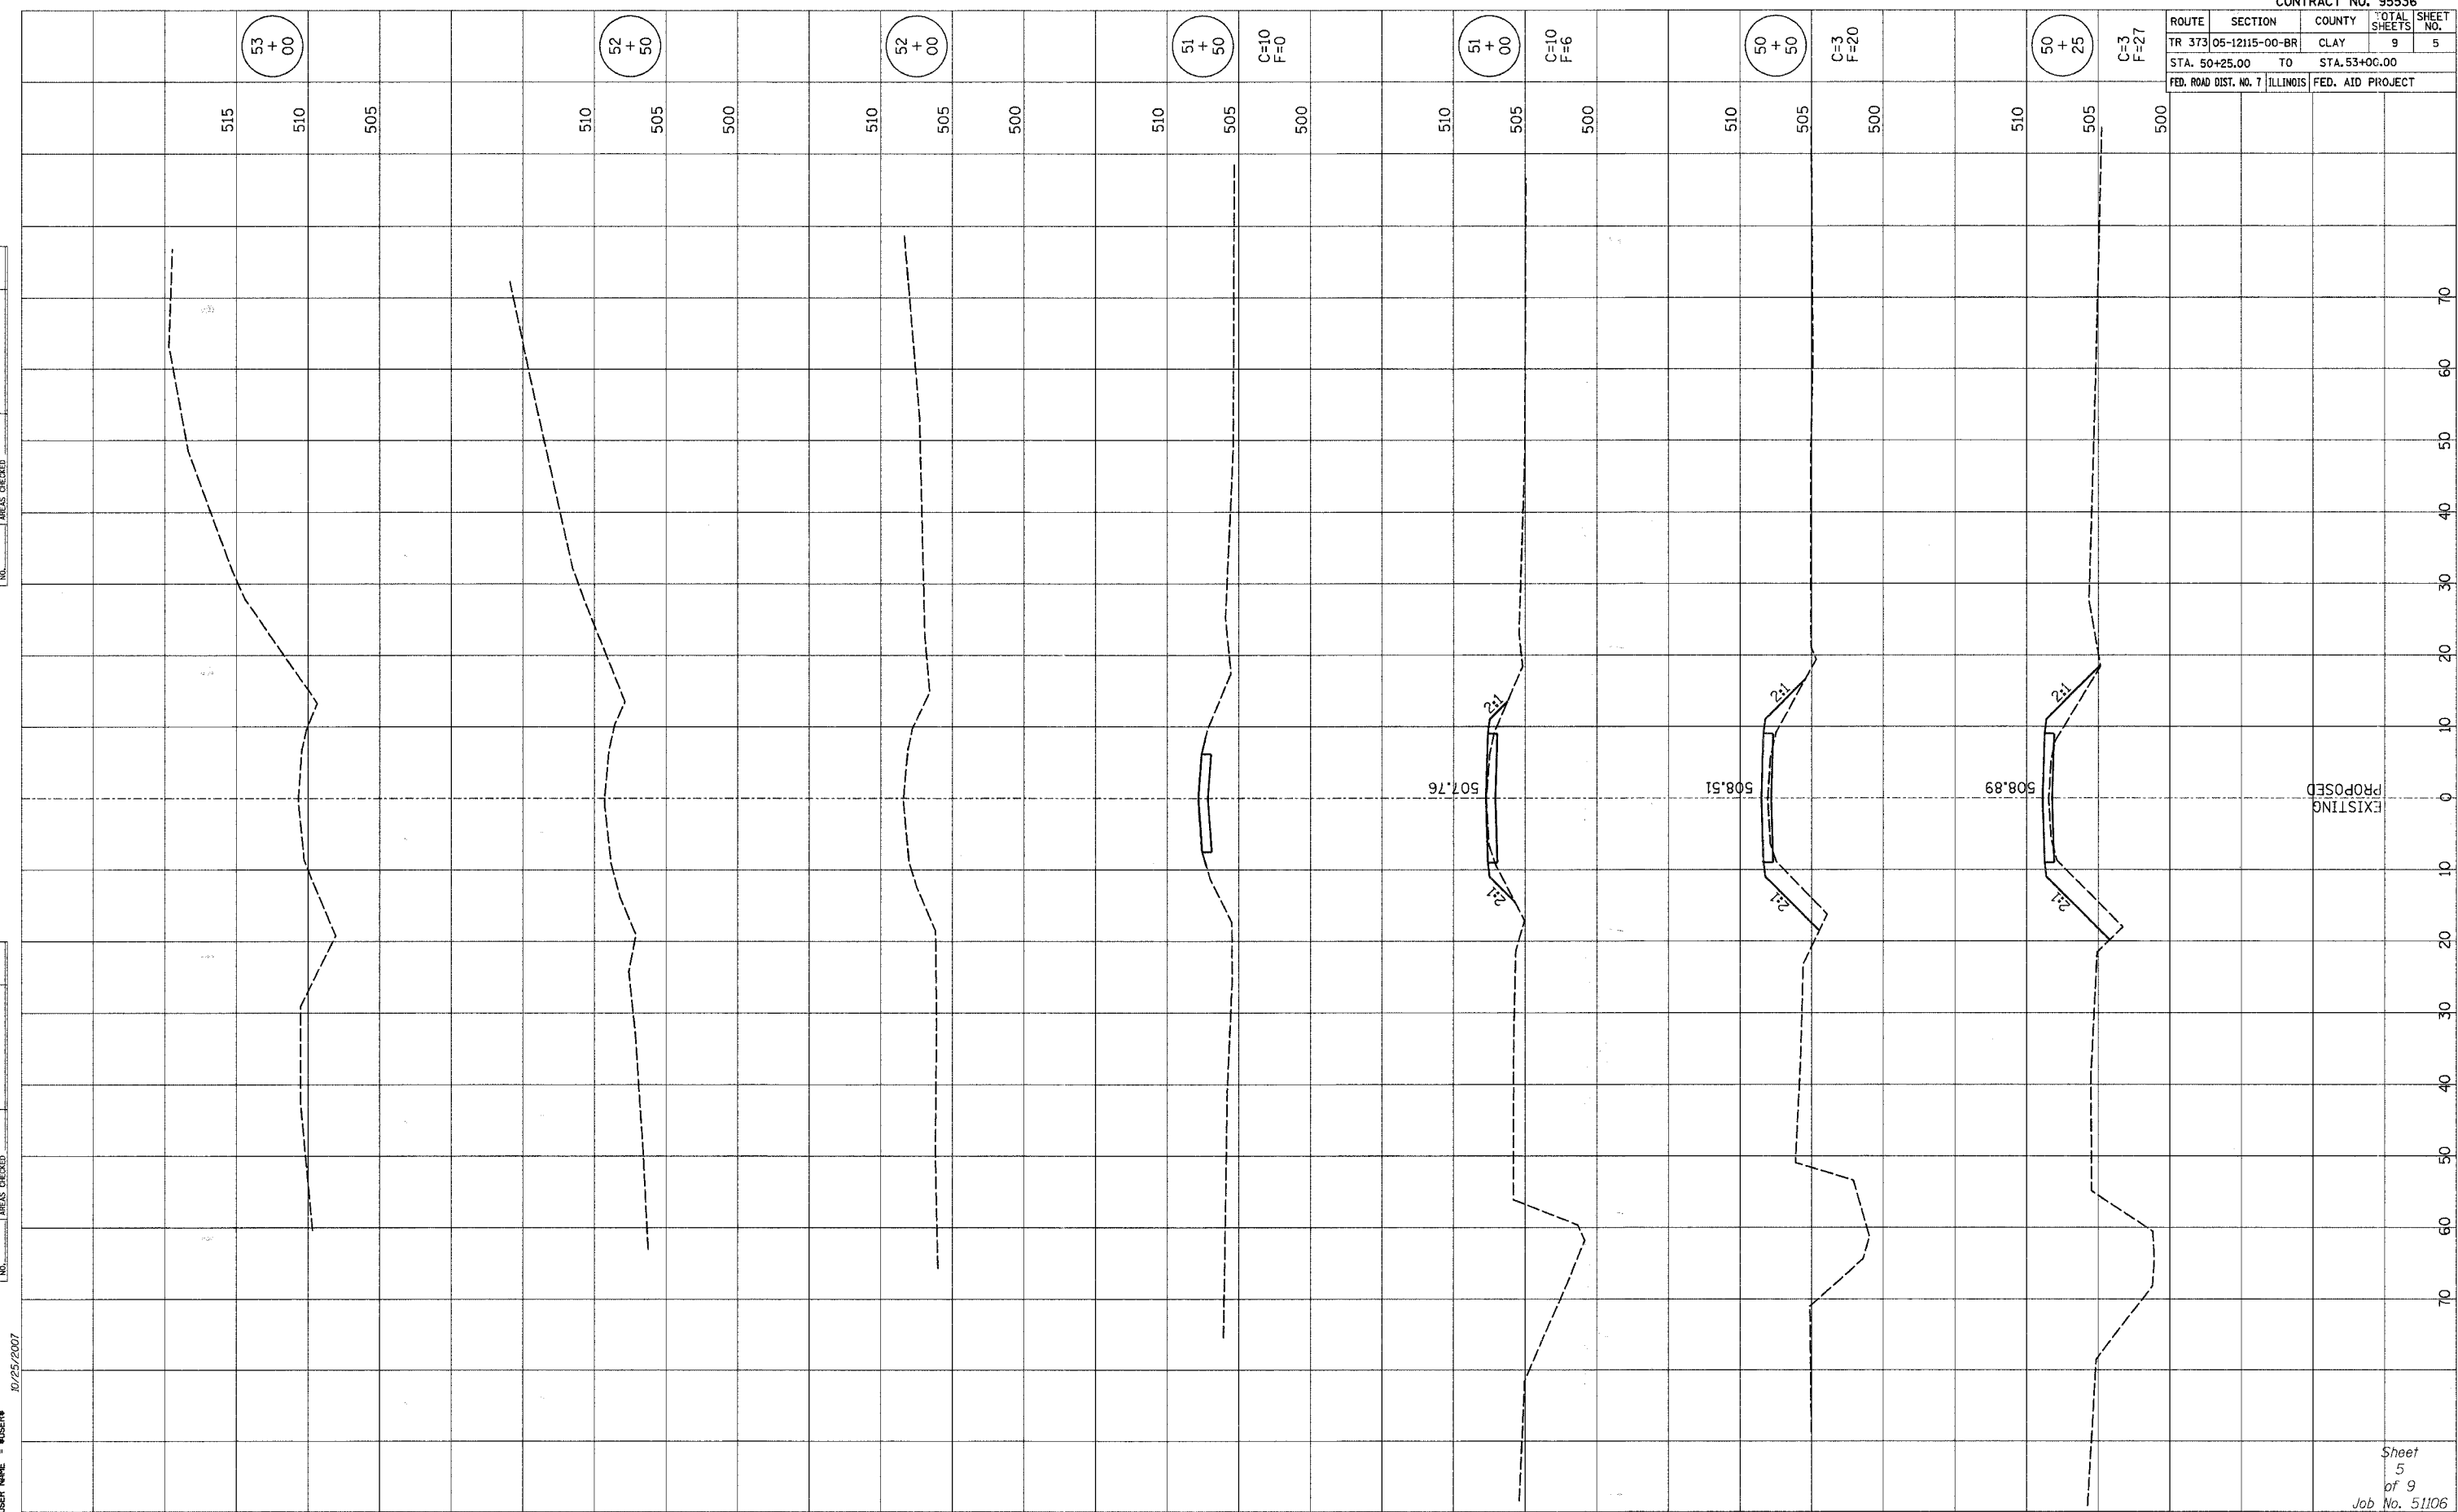

10/25/2007