



# STATE STREET

|                                  |                                |
|----------------------------------|--------------------------------|
| SECTION 05-00054-01-PV           |                                |
| STATE & OBERNUEFEMANN            | TOTAL SHEETS: 53 SHEET NO.: 16 |
| CITY OF O'FALLON, ILLINOIS       |                                |
| ENGINEERING & PUBLIC WORKS DEPT. |                                |
| CONTRACT NO. 97288               |                                |

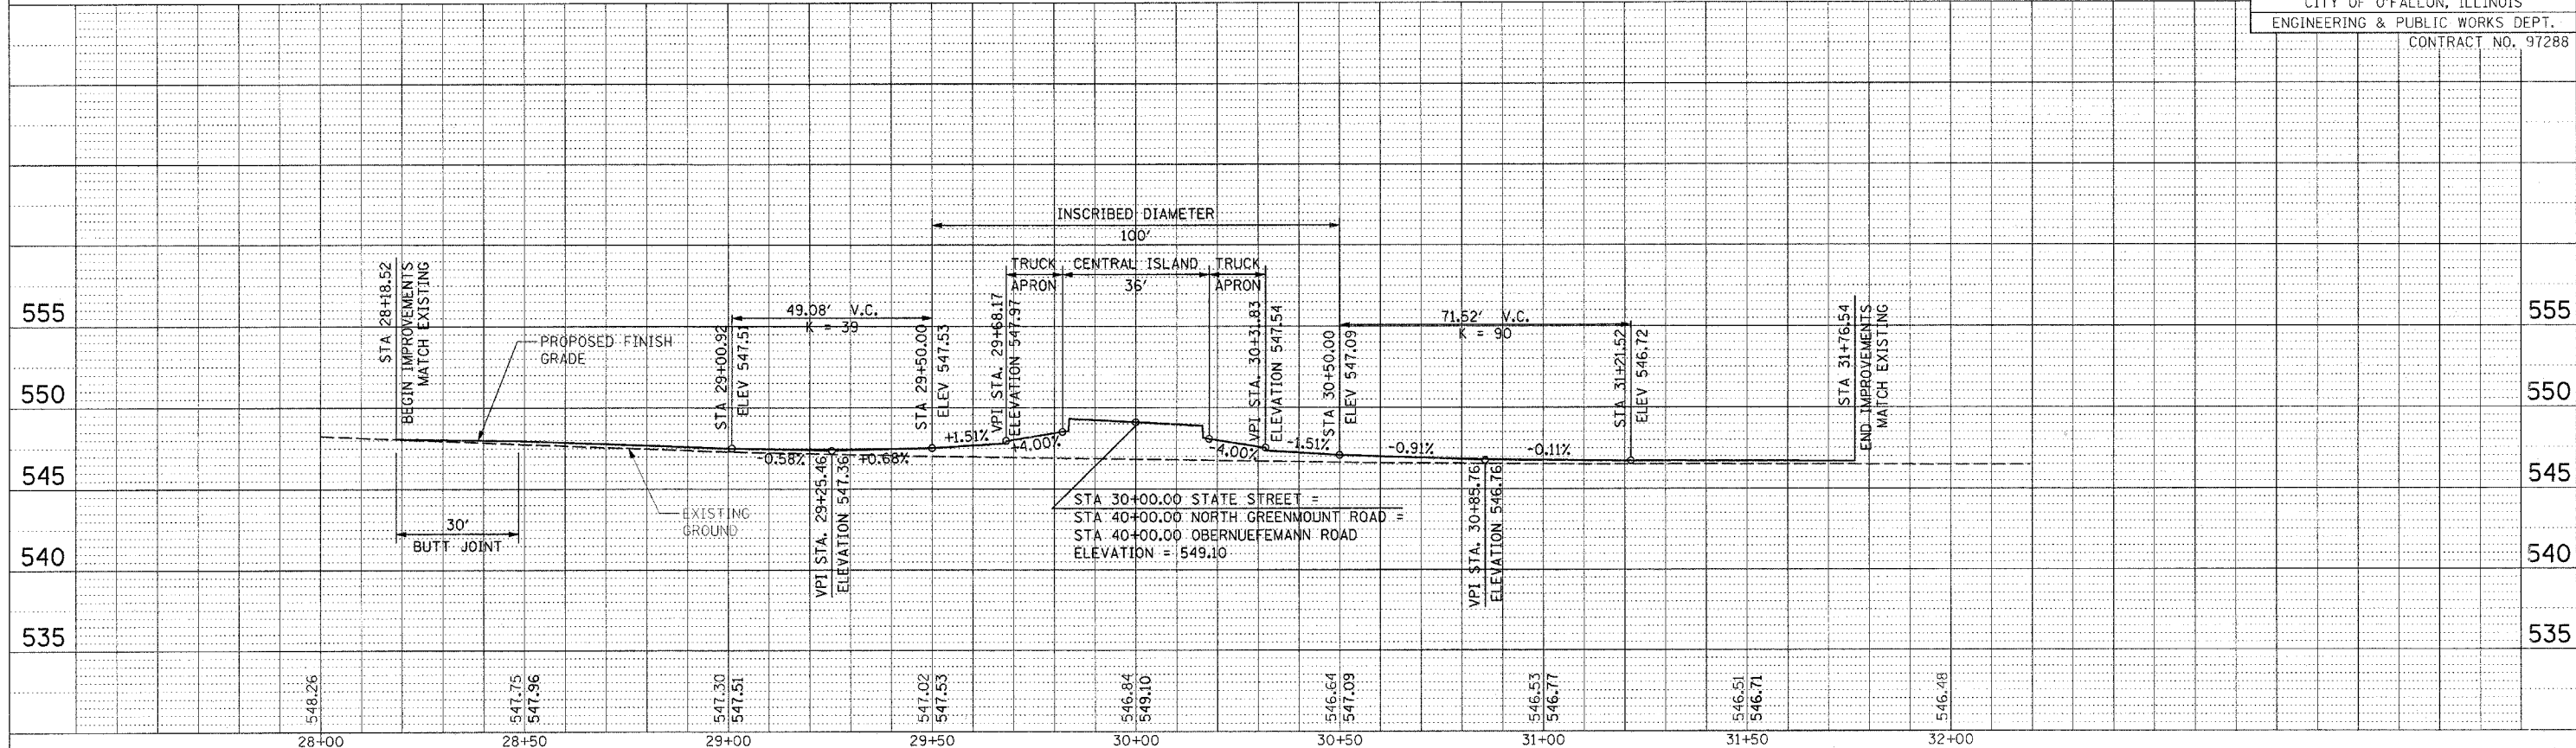

# NORTH GREENMOUNT ROAD / OBERNUEFEMANN ROAD

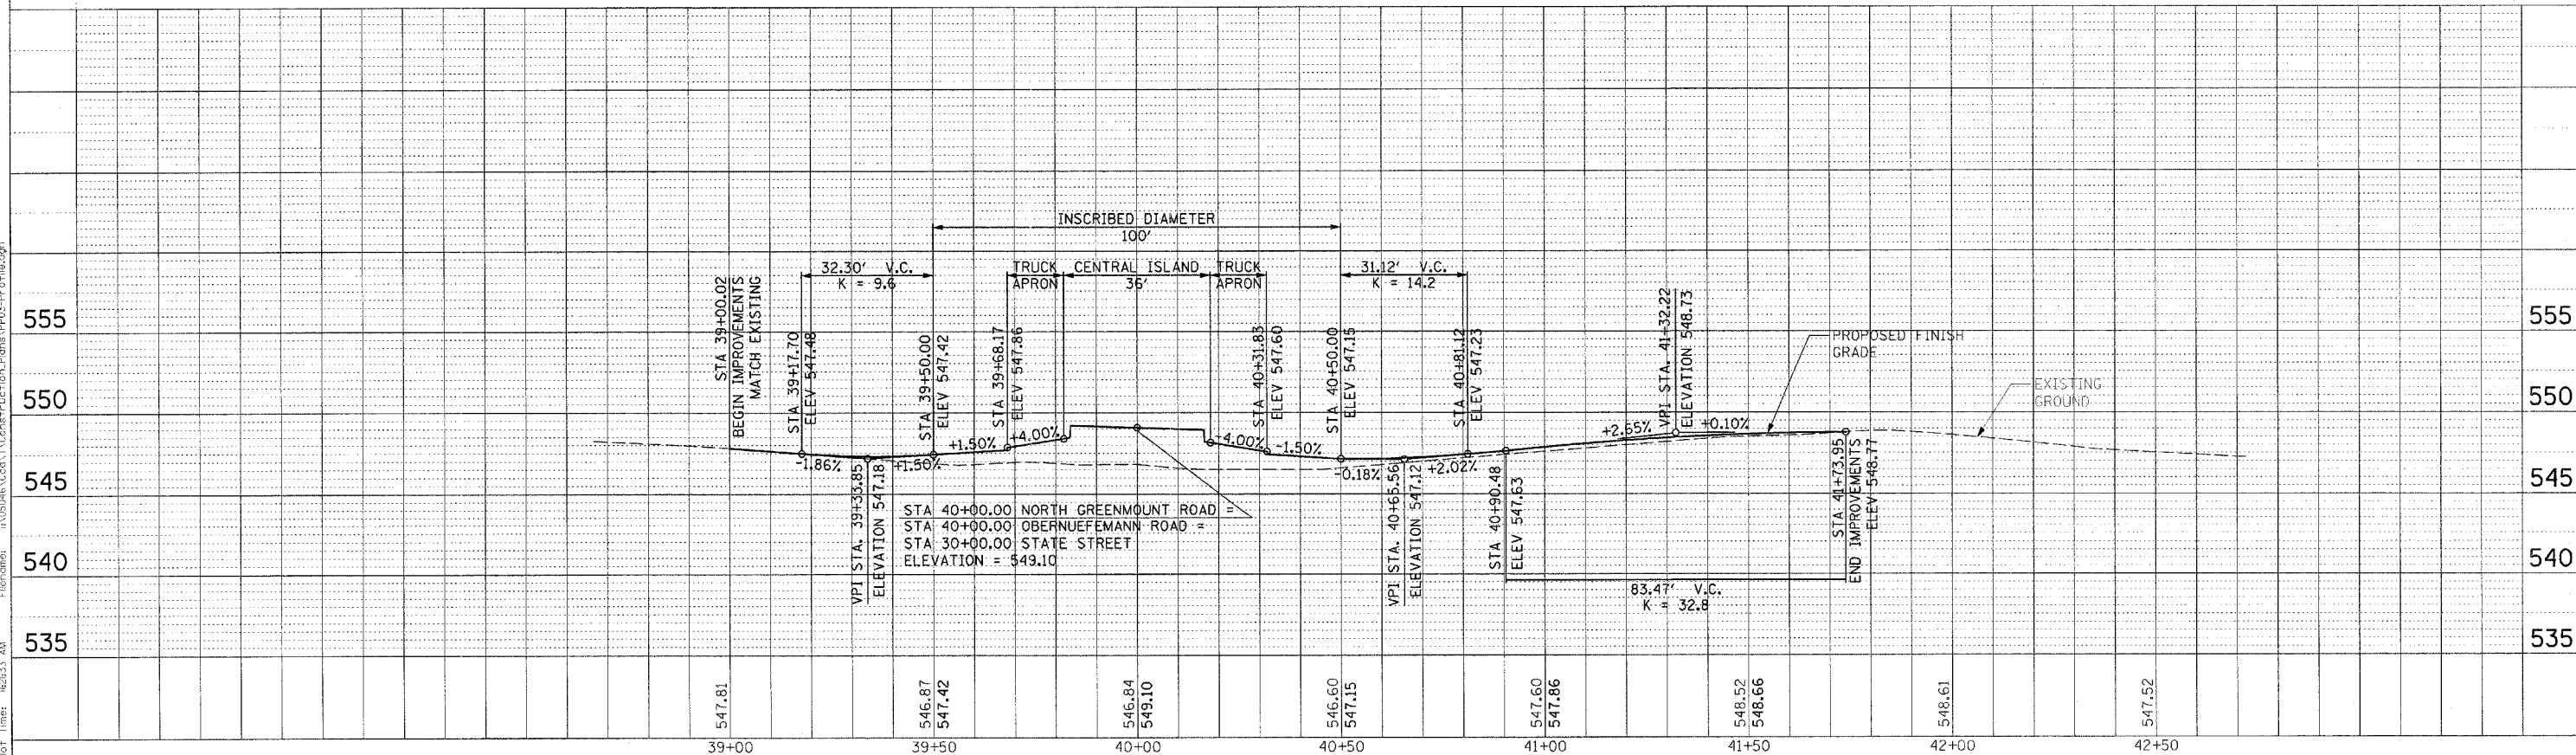

Plot Date: 10/27/2006  
 Plot Time: 8:23:40  
 Plotted By: Koldenberth  
 Filename: I:\2006\G01\Construction\_Plane\PRO3-Profile.dgn