






LEGEND

	WORK AREA
	BARREL WITH STEADY BURN LIGHT
	TEMPORARY TRAFFIC CONTROL SIGNS (OF TYPE(S) SPECIFIED)
	PORTABLE CHANGEABLE MESSAGE SIGN

- CONSTRUCTION STAGING:**
- CONSTRUCT FINAL WEARING SURFACE UNDER TRAFFIC USING STDS 701326 & 701501
 - CONSTRUCT SHOULDERS USING STD 701011
 - CONSTRUCT SIDEWALKS W/ DETECTABLE WARNINGS
 - INSTALL PERMANENT PAVEMENT MARKINGS USING STD 701311
 - INSTALL REMAINING PERMANENT SIGNS
 - FINISH GRADING
 - SEED DISTURBED AREAS
 - INSTALL CONDUITS FROM NORTHEAST QUADRANT TO CENTRAL ISLAND

TRAFFIC CONTROL PAYMENT:

TRAFFIC CONTROL SHOWN ON THIS SHEET TO BE PAID FOR AS
 TRAFFIC CONTROL - STAGE III

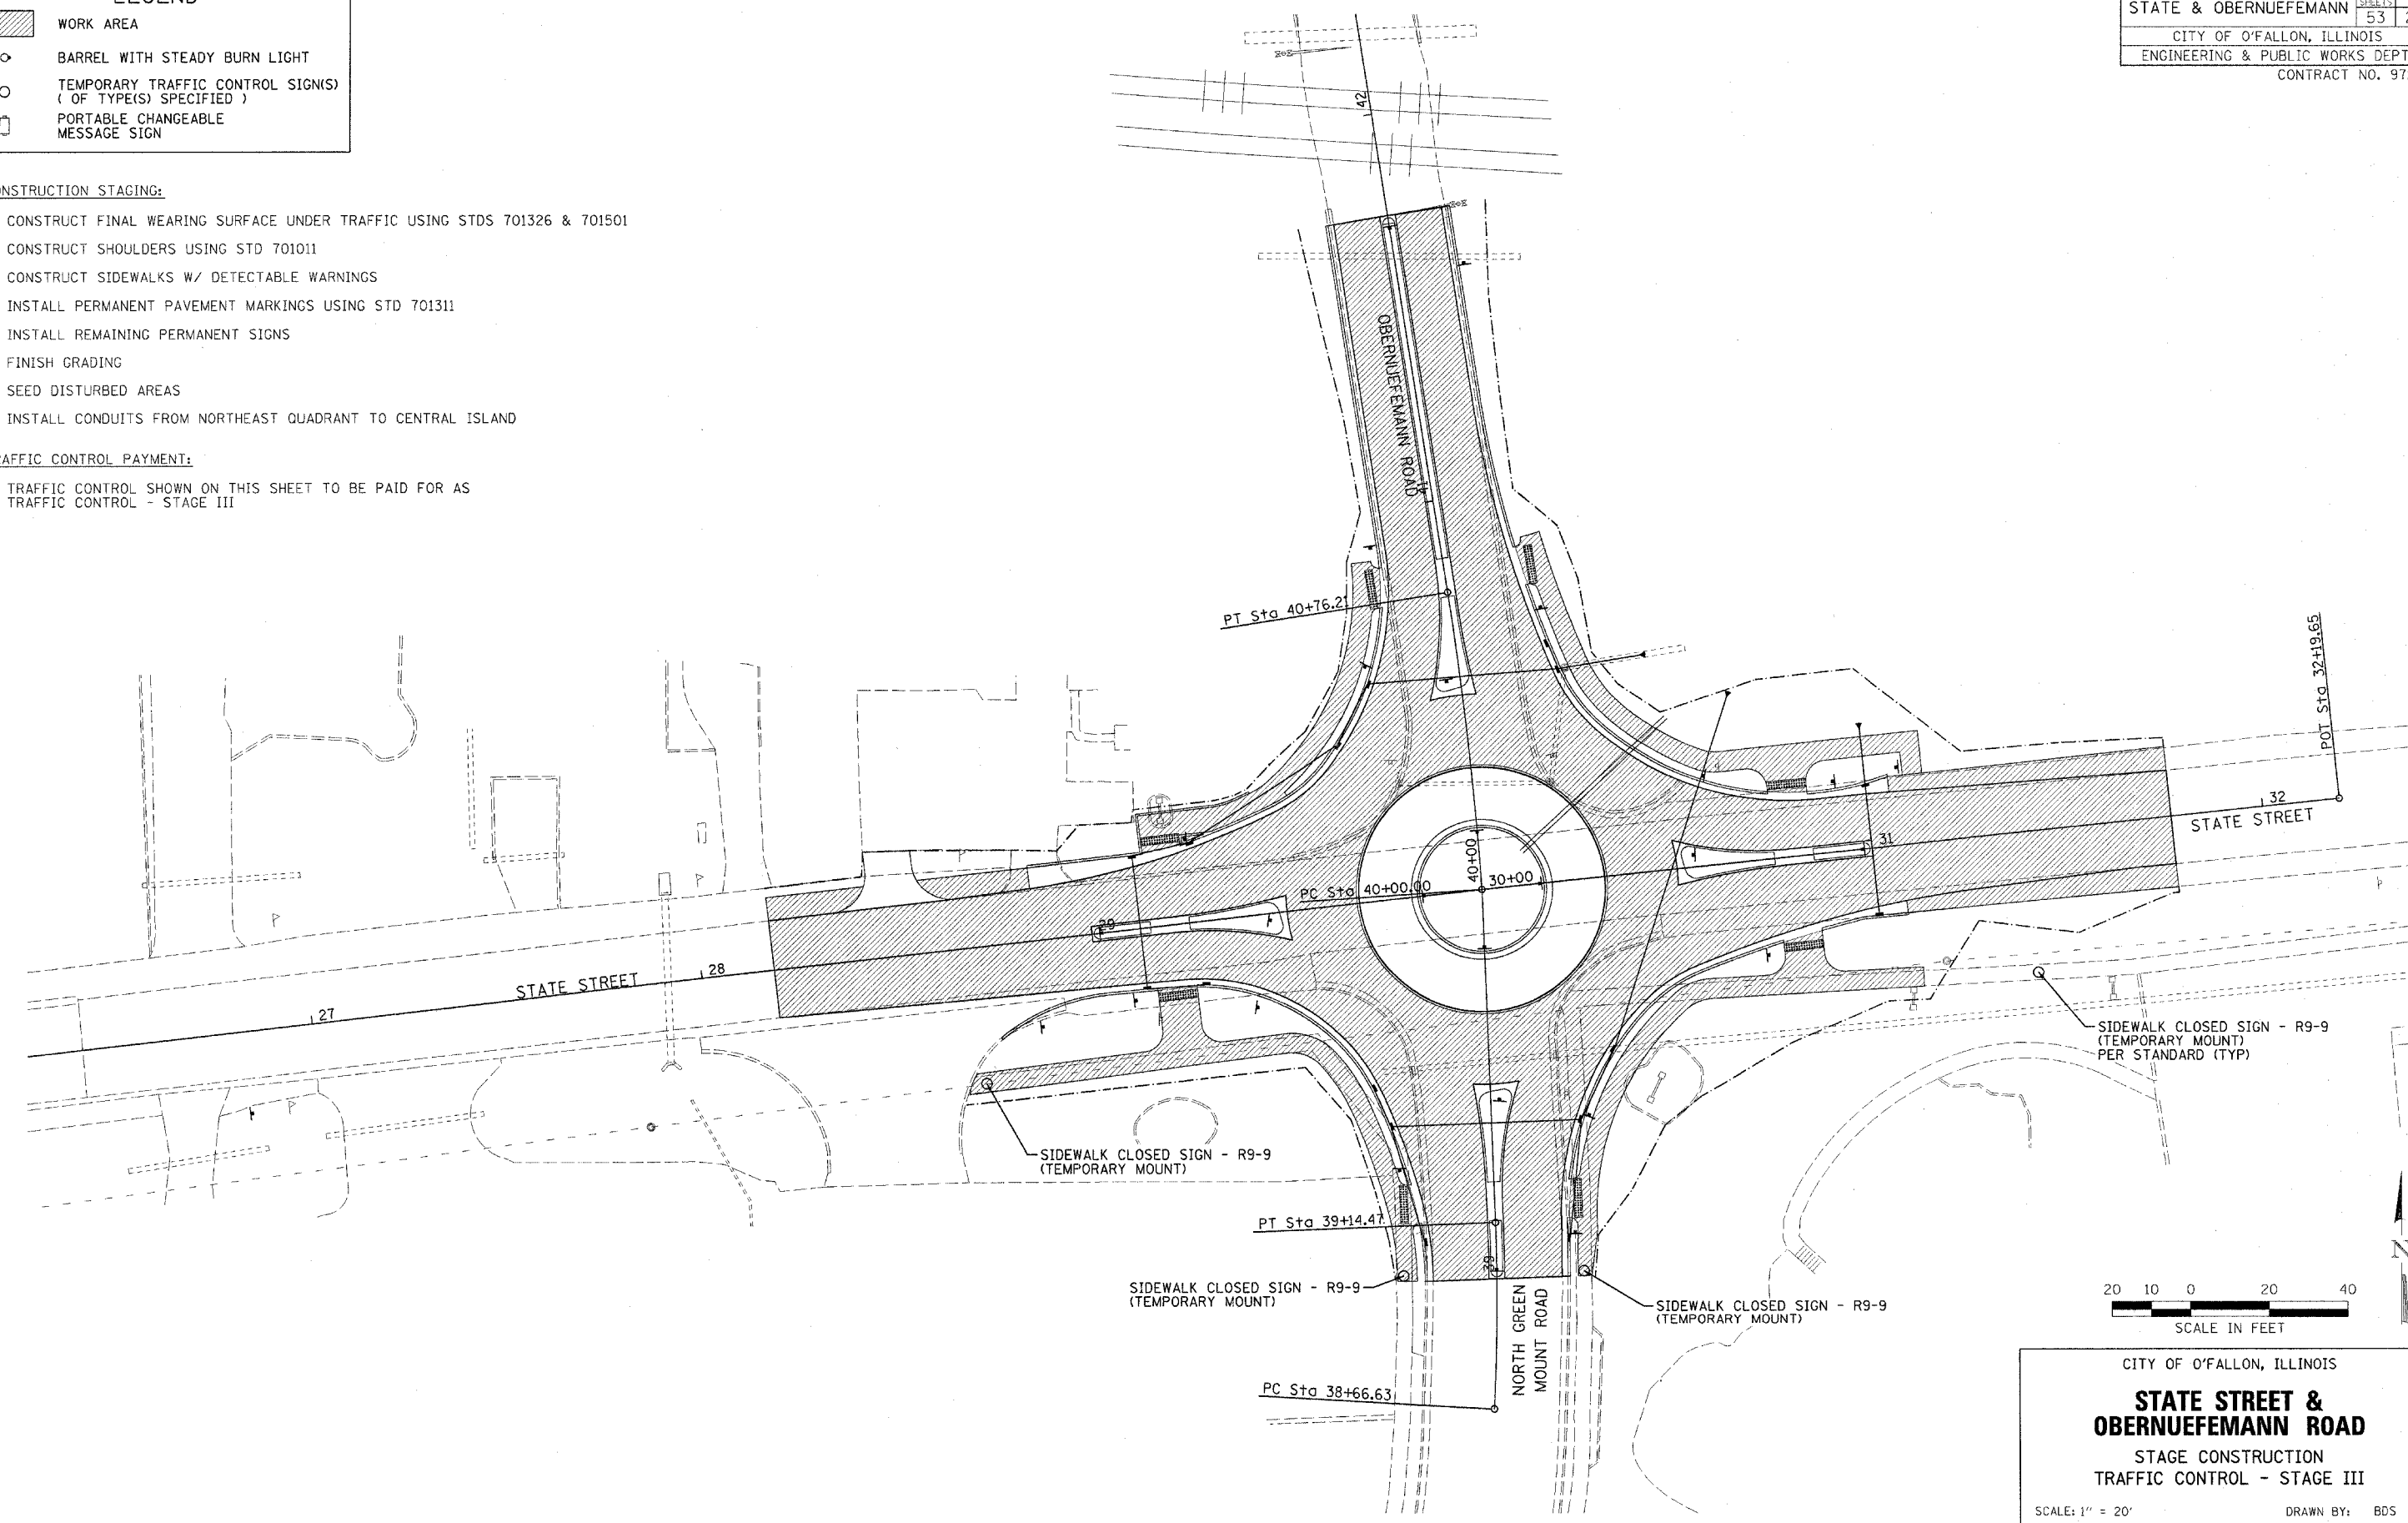

Plot Date: 10/27/2006
 Plot Time: 11:24:27 AM
 Plot File: C:\Users\kolden\Documents\Projects\10045\10045\Construction_Plan\Stage3.dgn

CITY OF O'FALLON, ILLINOIS

STATE STREET & OBERNUEFEMANN ROAD

STAGE CONSTRUCTION
 TRAFFIC CONTROL - STAGE III

SCALE: 1" = 20'
 DATE: 10/05/06

DRAWN BY: BDS
 CHECKED BY: TJM