


MAINLINE STORM SEWER PROFILES

SECTION 05-0054-01-PV	
STATE & OBERNUEFEMANN	TOTAL SHEETS: 53 SHEET NO.: 24
CITY OF O'FALLON, ILLINOIS	
ENGINEERING & PUBLIC WORKS DEPT.	
CONTRACT NO. 97288	

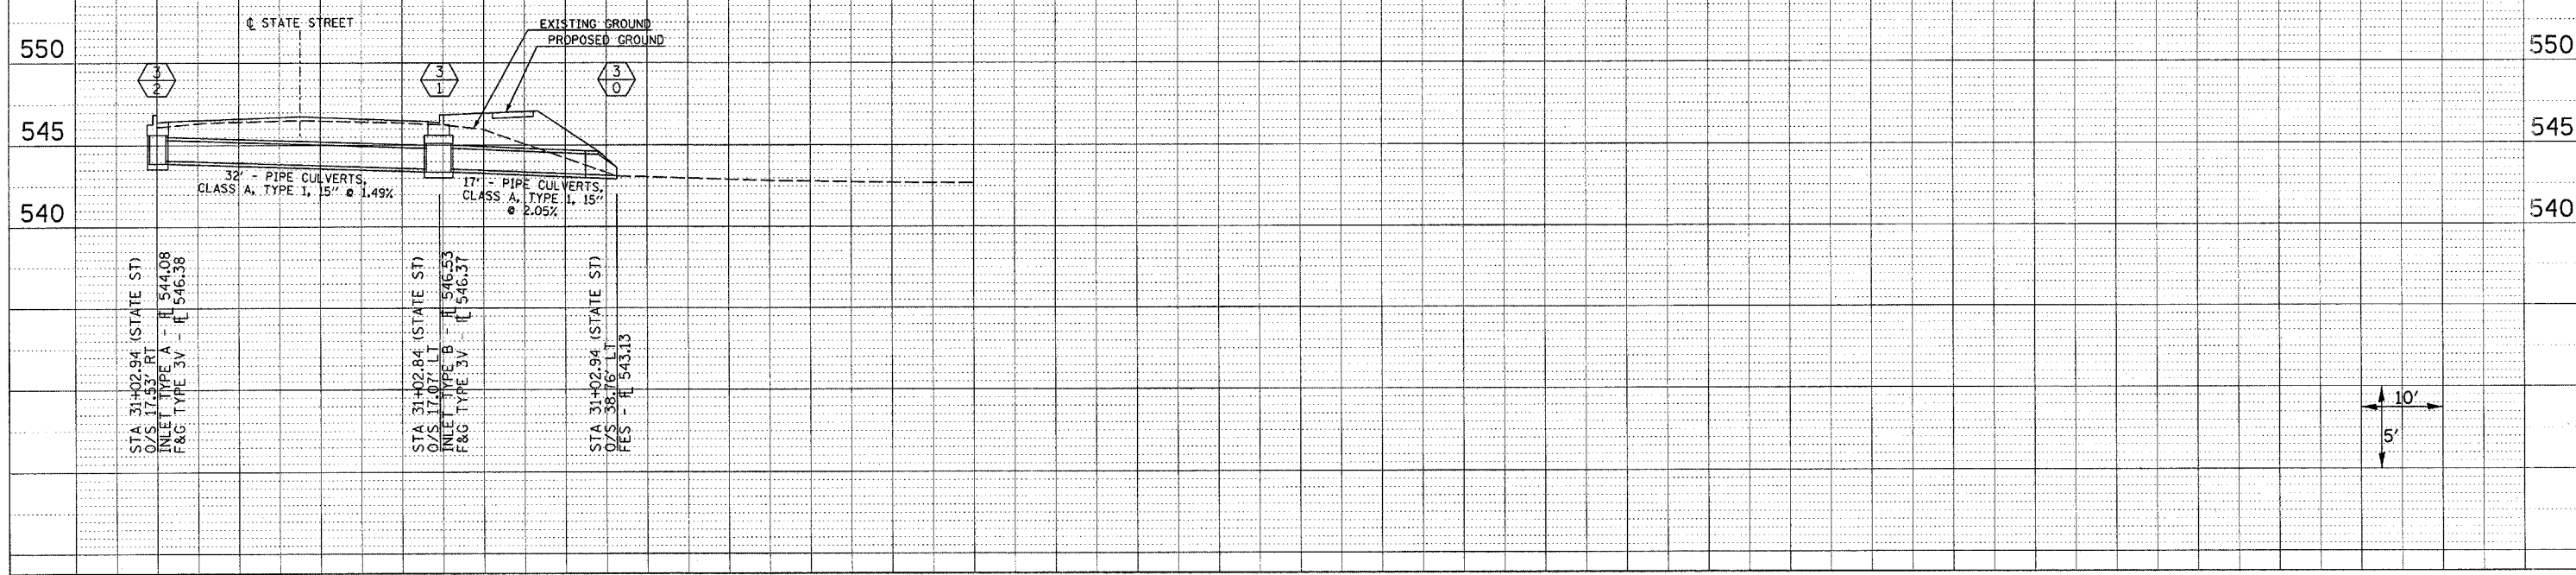

Plot Date: 10/27/2006
 Plot Time: 10:45 AM
 Plotted By: Koldendorph
 Filename: I:\05046\Cad\Construction_Plans\DR03.dgn