



NUMBER	ROADWAY	STATION	OFFSET	ELEVATION
1	STATE STREET	28+85.56	13.5' LT	547.44
2	STATE STREET	28+95.99	14.1' LT	547.37
3	STATE STREET	29+05.93	15.2' LT	547.30
4	STATE STREET	29+15.81	16.7' LT	547.23
5	STATE STREET	29+25.60	18.8' LT	547.16
6	STATE STREET	29+35.29	21.2' LT	547.09
7	STATE STREET	29+44.85	24.2' LT	547.02
8	STATE STREET	29+49.71	25.8' LT	546.99
9	STATE STREET	29+54.18	27.7' LT	546.96
10	STATE STREET	29+62.46	33.3' LT	546.89
11	STATE STREET	29+64.55	35.3' LT	546.87
12	OBERNUEFEMANN ROAD	40+40.64	31.5' LT	546.82
13	OBERNUEFEMANN ROAD	40+49.04	25.7' LT	546.81
14	OBERNUEFEMANN ROAD	40+58.08	21.0' LT	546.84
15	OBERNUEFEMANN ROAD	40+67.63	17.4' LT	547.01
16	OBERNUEFEMANN ROAD	40+77.50	15.1' LT	547.19
17	OBERNUEFEMANN ROAD	40+87.44	14.0' LT	547.36
18	OBERNUEFEMANN ROAD	40+89.79	14.0' LT	547.40

NUMBER	ROADWAY	STATION	OFFSET	ELEVATION
70	STATE STREET	29+50.00	0.0'	547.53
71	STATE STREET	29+68.00	0.0'	547.80
72	STATE STREET	29+75.82	21.0' LT	547.41
73	OBERNUEFEMANN ROAD	40+32.00	0.0'	547.43
74	OBERNUEFEMANN ROAD	40+50.01	0.0'	547.15
75	OBERNUEFEMANN ROAD	40+24.31	20.5' RT	547.20
76	STATE STREET	30+32.00	0.0'	547.37
77	STATE STREET	30+50.00	0.0'	547.09
78	STATE STREET	30+22.65	22.6' RT	547.33
79	GREENMOUNT ROAD	39+68.00	0.0'	547.69
80	GREENMOUNT ROAD	39+50.00	0.0'	547.42
81	STATE STREET	29+78.98	24.1' RT	547.67

NUMBER	ROADWAY	STATION	OFFSET	ELEVATION
19	OBERNUEFEMANN ROAD	41+24.46	14.0' RT	548.14
20	OBERNUEFEMANN ROAD	41+14.47	14.1' RT	547.96
21	OBERNUEFEMANN ROAD	41+04.48	14.7' RT	547.75
22	OBERNUEFEMANN ROAD	40+94.52	15.6' RT	547.53
23	OBERNUEFEMANN ROAD	40+84.60	16.8' RT	547.32
24	OBERNUEFEMANN ROAD	40+74.76	18.4' RT	547.10
25	OBERNUEFEMANN ROAD	40+65.18	20.4' RT	546.89
26	OBERNUEFEMANN ROAD	40+55.72	22.9' RT	546.75
27	OBERNUEFEMANN ROAD	40+53.28	23.6' RT	546.75
28	OBERNUEFEMANN ROAD	40+46.59	26.3' RT	546.77
29	OBERNUEFEMANN ROAD	40+38.48	31.7' RT	546.80
30	OBERNUEFEMANN ROAD	40+35.43	34.6' RT	546.85
31	STATE STREET	30+39.35	31.7' LT	546.83
32	STATE STREET	30+47.39	25.8' LT	546.79
33	STATE STREET	30+56.15	21.0' LT	546.75
34	STATE STREET	30+65.47	17.4' LT	546.65
35	STATE STREET	30+75.19	15.0' LT	546.64
36	STATE STREET	30+87.75	14.0' LT	546.62

NUMBER	ROADWAY	STATION	OFFSET	ELEVATION
51	GREENMOUNT ROAD	39+11.90	16.9' RT	547.30
52	GREENMOUNT ROAD	39+21.81	17.3' RT	547.15
53	GREENMOUNT ROAD	39+31.67	18.9' RT	547.04
54	GREENMOUNT ROAD	39+41.24	21.8' RT	547.00
55	GREENMOUNT ROAD	39+50.36	25.8' RT	547.04
56	GREENMOUNT ROAD	39+58.89	31.0' RT	547.01
57	STATE STREET	30+34.73	36.0' RT	546.79
58	STATE STREET	30+34.96	35.7' RT	546.78
59	STATE STREET	30+42.91	29.7' RT	546.75
60	STATE STREET	30+51.99	25.6' RT	546.69
61	STATE STREET	30+52.67	25.4' RT	546.69
62	STATE STREET	30+61.59	22.8' RT	546.65
63	STATE STREET	30+71.29	20.4' RT	546.61
64	STATE STREET	30+81.08	18.3' RT	546.59
65	STATE STREET	30+90.92	16.5' RT	546.56
66	STATE STREET	31+00.83	15.2' RT	546.40
67	STATE STREET	31+10.77	14.1' RT	546.41
68	STATE STREET	31+20.75	13.5' RT	546.42
69	STATE STREET	31+26.49	13.3' RT	546.42

NUMBER	ROADWAY	STATION	OFFSET	ELEVATION
37	STATE STREET	29+21.57	14.5' RT	547.22
38	STATE STREET	29+31.48	15.7' RT	547.18
39	STATE STREET	29+40.97	18.8' RT	547.15
40	STATE STREET	29+49.68	23.7' RT	547.12
41	STATE STREET	29+57.27	30.1' RT	547.09
42	GREENMOUNT ROAD	39+59.36	33.6' LT	547.05
43	GREENMOUNT ROAD	39+50.83	28.4' LT	546.92
44	GREENMOUNT ROAD	39+48.11	27.2' LT	546.85
45	GREENMOUNT ROAD	39+41.57	24.6' LT	546.88
46	GREENMOUNT ROAD	39+32.09	21.4' LT	547.00
47	GREENMOUNT ROAD	39+22.45	18.8' LT	547.12
48	GREENMOUNT ROAD	39+21.58	18.6' LT	547.14
49	GREENMOUNT ROAD	39+12.56	17.0' LT	547.29
50	GREENMOUNT ROAD	38+99.59	16.2' LT	547.47

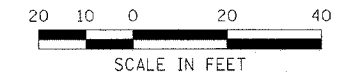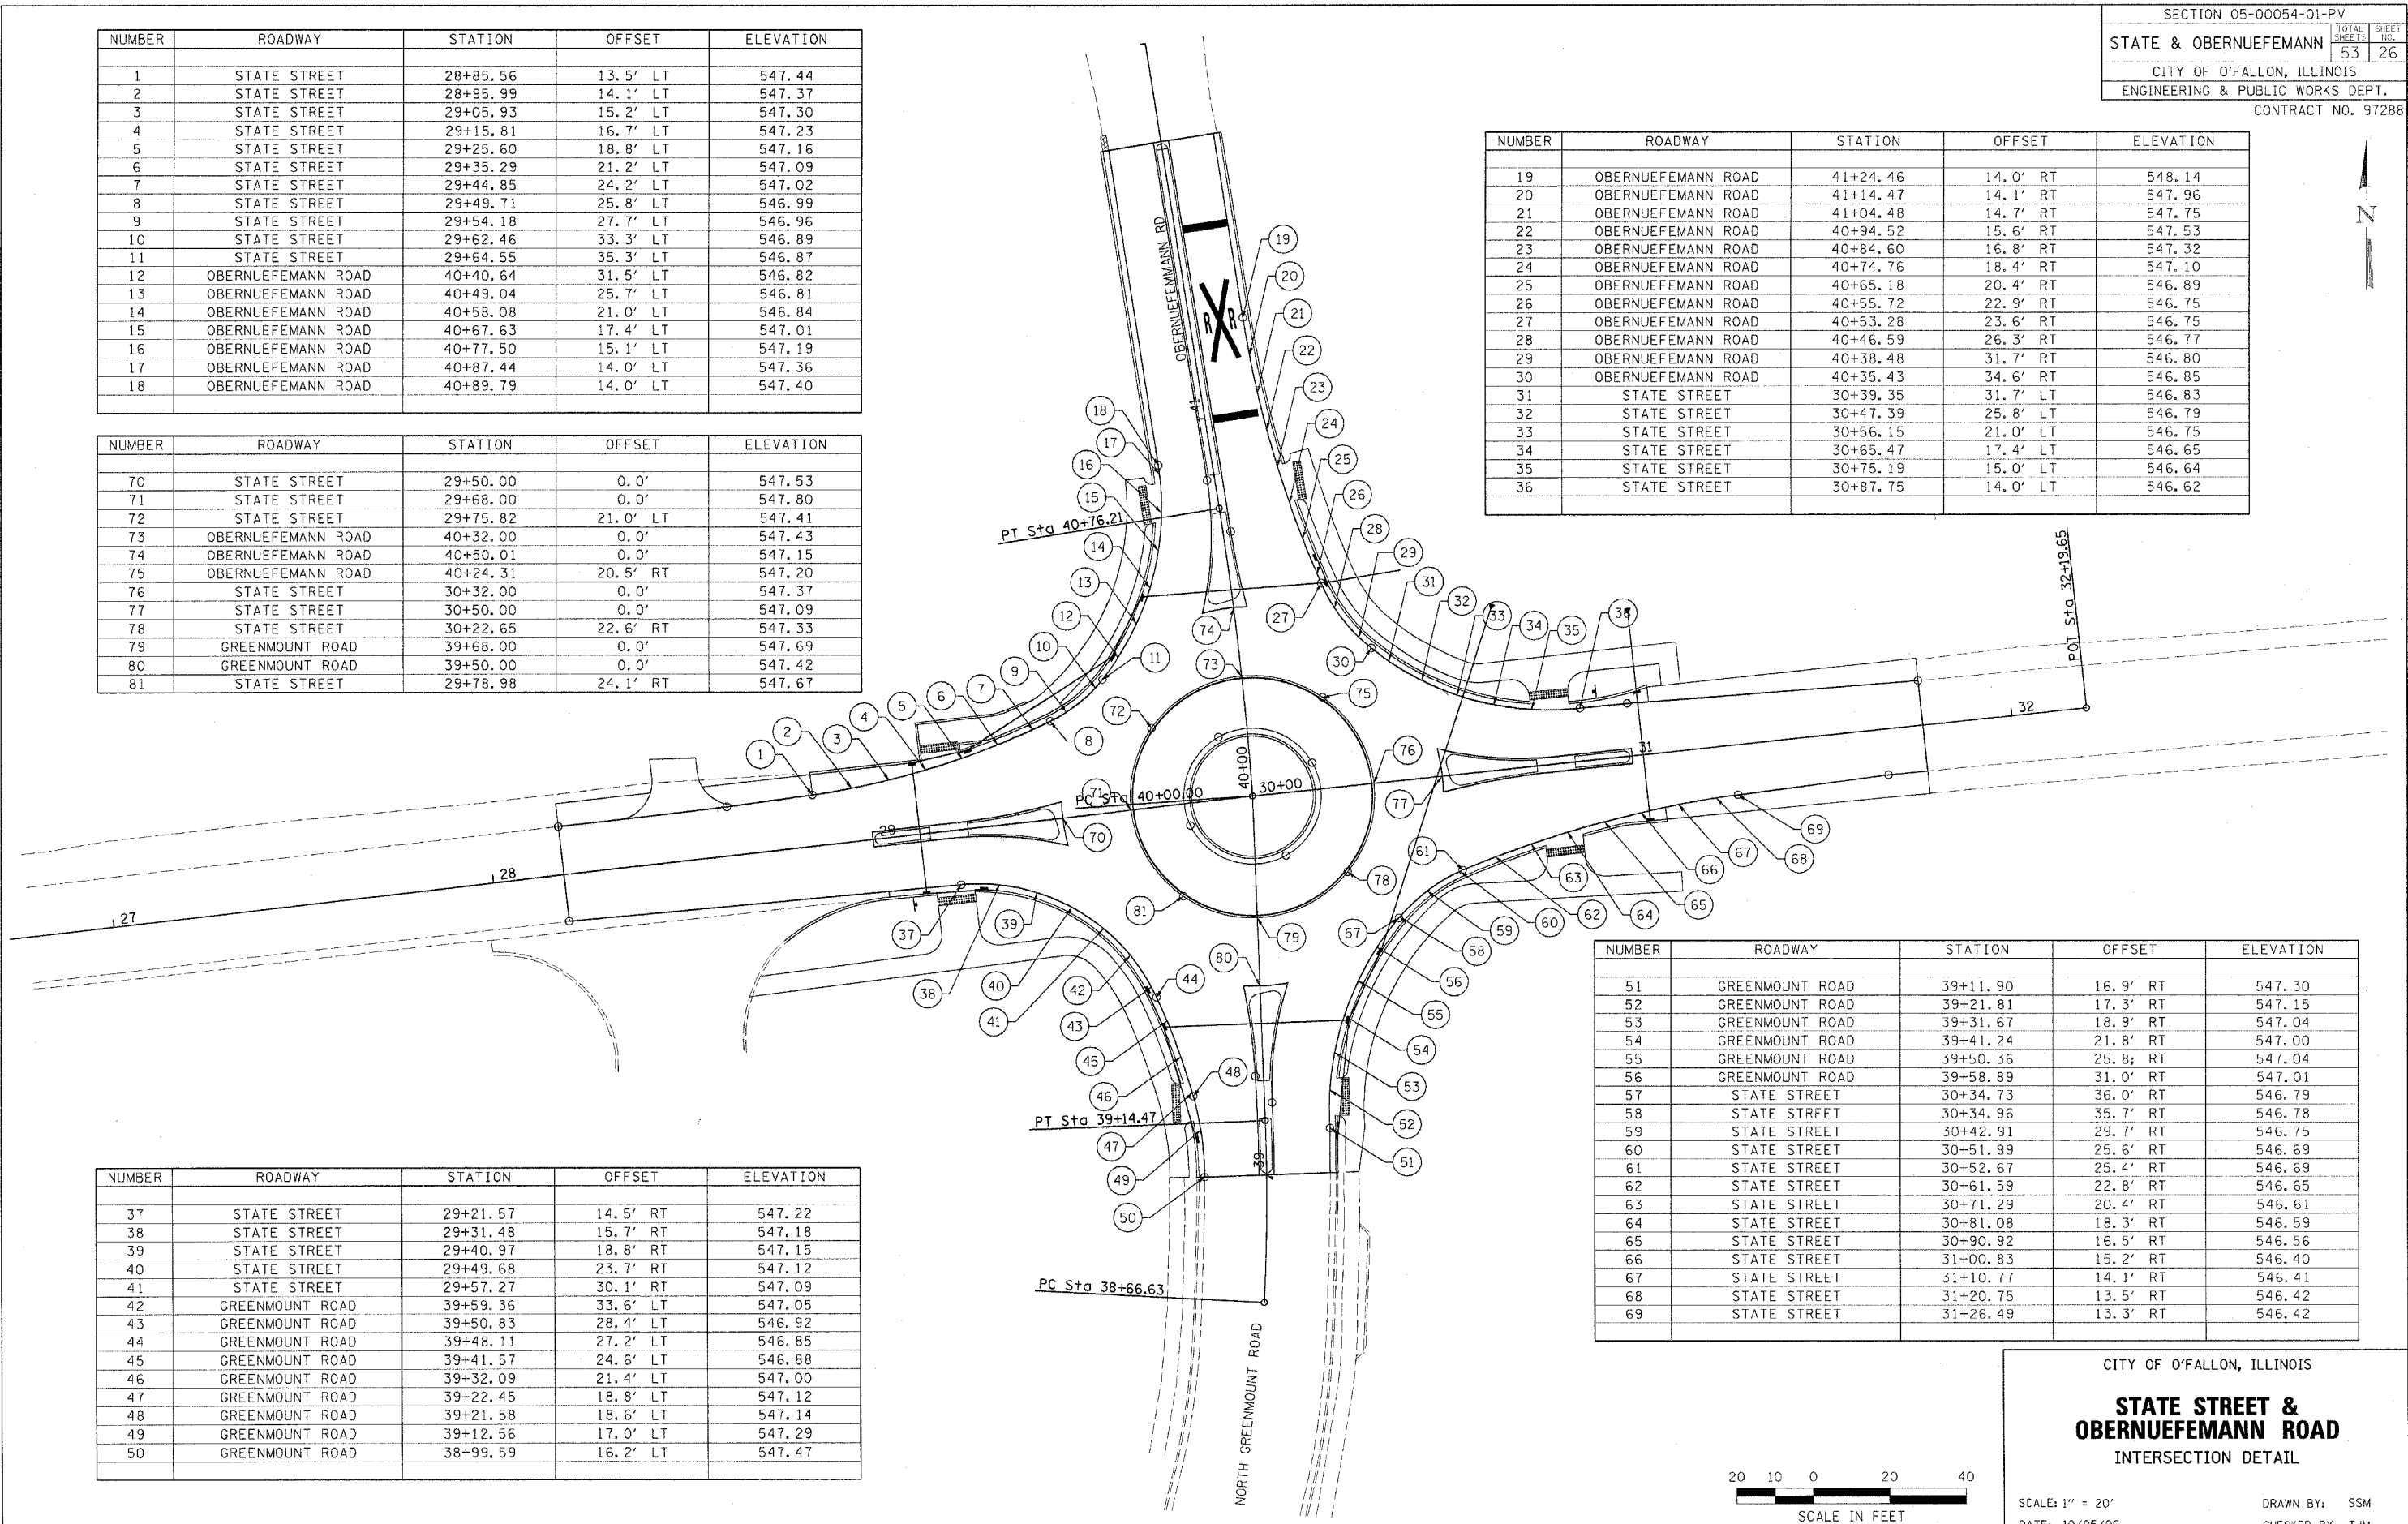

CITY OF O'FALLON, ILLINOIS
STATE STREET & OBERNUEFEMANN ROAD
 INTERSECTION DETAIL
 SCALE: 1" = 20'
 DATE: 10/05/06
 DRAWN BY: SSM
 CHECKED BY: TJM

Plot Date: 10/27/2006
 Plot Time: 8:23 AM
 Plotted By: rosemarph
 Filename: \\05246\cadd\Construction_Plan\p_wor\p.dgn