


SECTION 05-00054-01-PV		
STATE & OBERNUEFEMANN	TOTAL SHEETS	SHEET NO.
	53	34
CITY OF O'FALLON, ILLINOIS		
ENGINEERING & PUBLIC WORKS DEPT.		
CONTRACT NO. 97288		

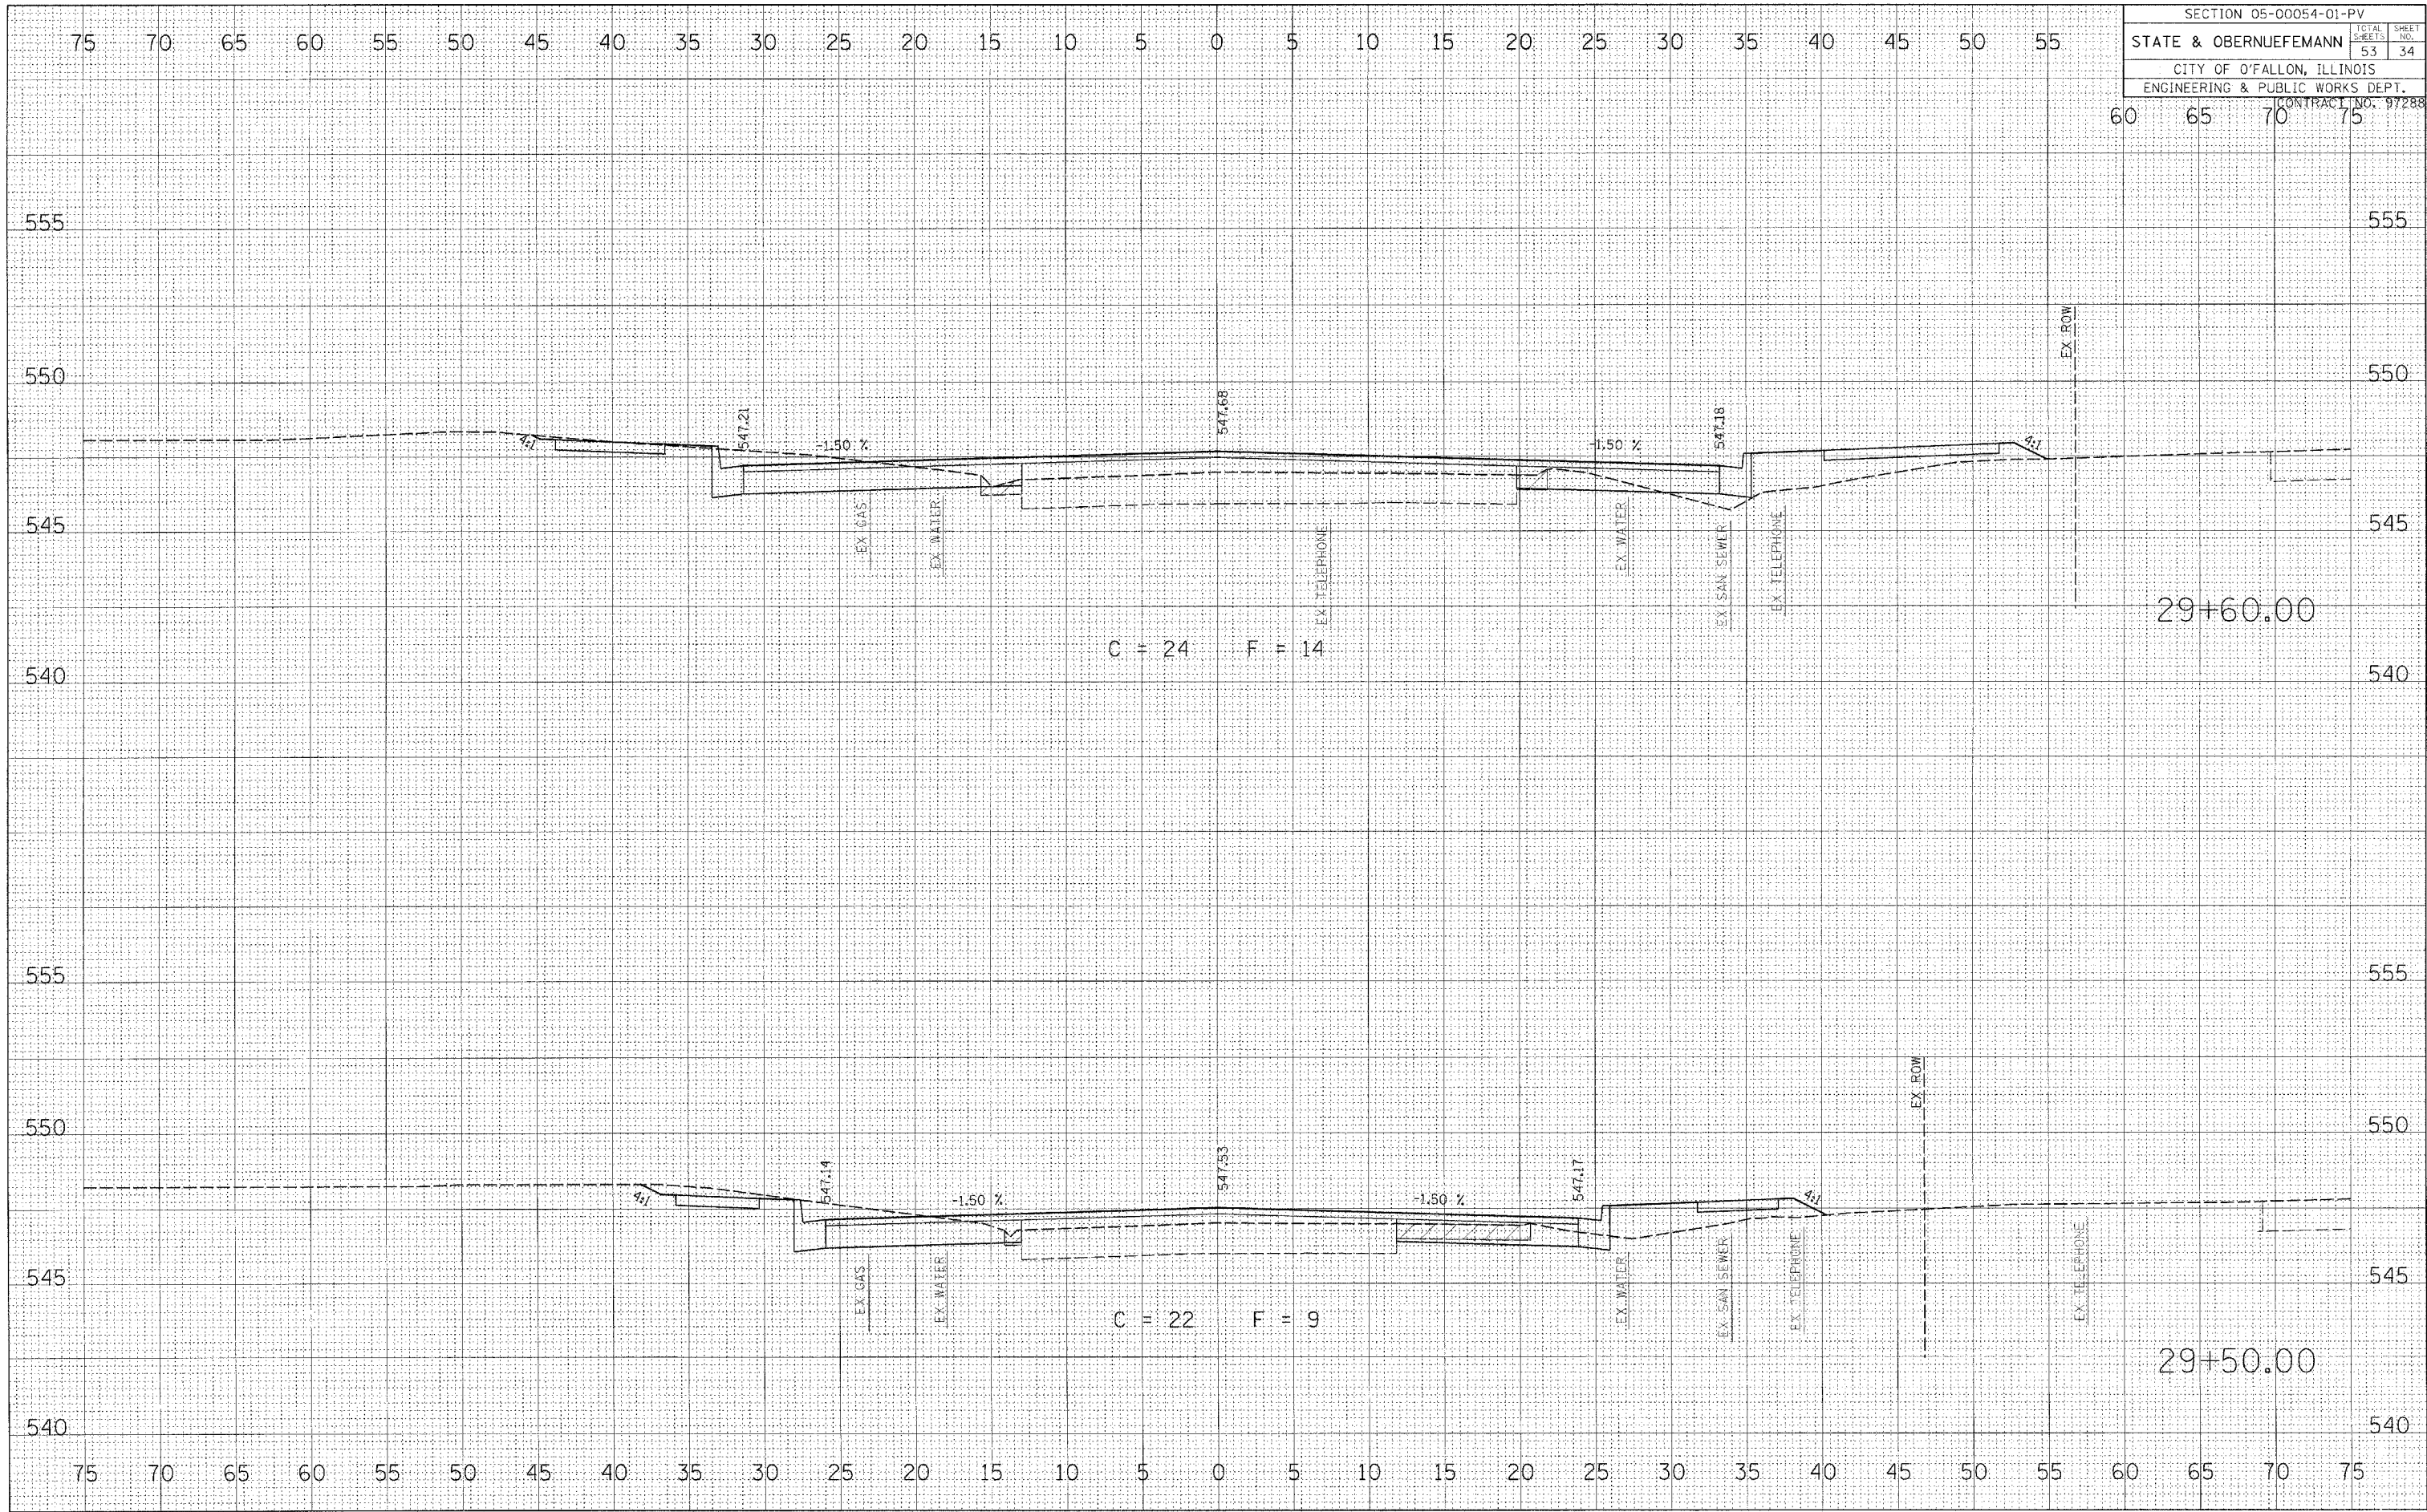

C = 24 F = 14

C = 22 F = 9