


SECTION 05-00054-01-PV		
STATE & OBERNUEFEMANN	TOTAL SHEETS	SHEET NO.
	53	36
CITY OF O'FALLON, ILLINOIS		
ENGINEERING & PUBLIC WORKS DEPT.		
CONTRACT NO. 97288		

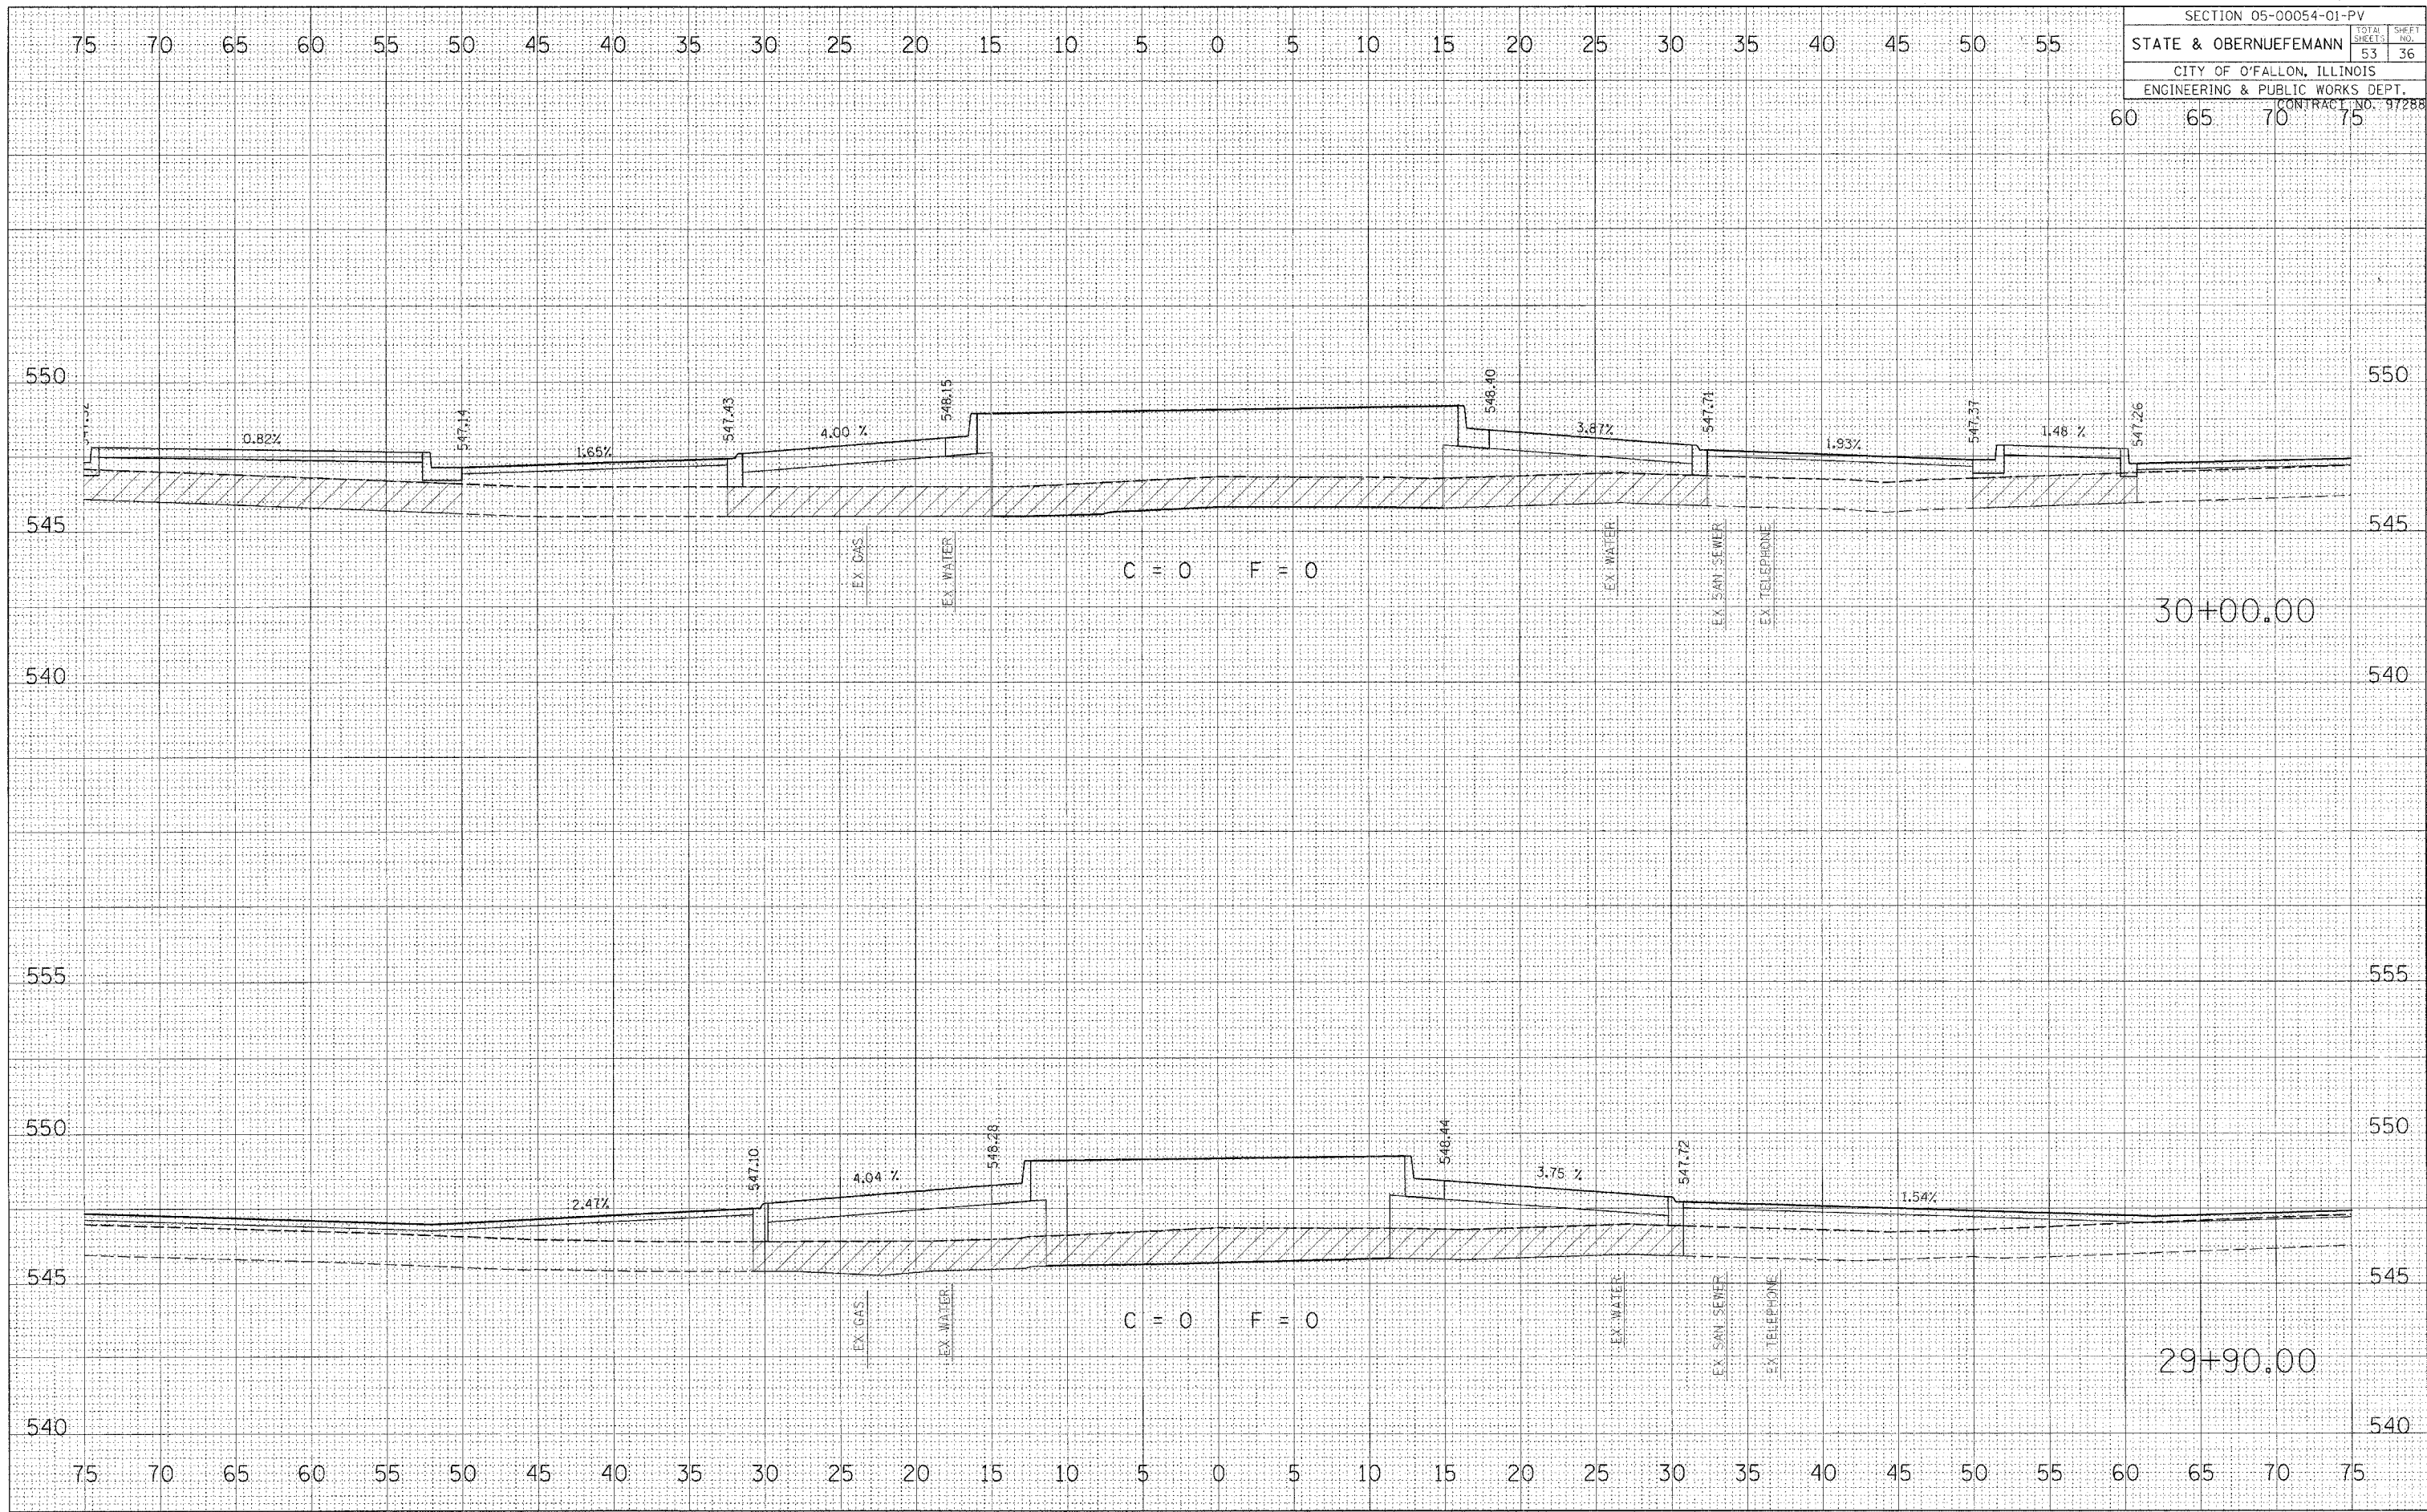

STATE STREET CROSS SECTIONS