


SECTION 05-00054-01-PV		
STATE & OBERNUEFEMANN	TOTAL SHEETS	SHEET NO.
	53	44
CITY OF O'FALLON, ILLINOIS		
ENGINEERING & PUBLIC WORKS DEPT.		
CONTRACT NO. 97288		

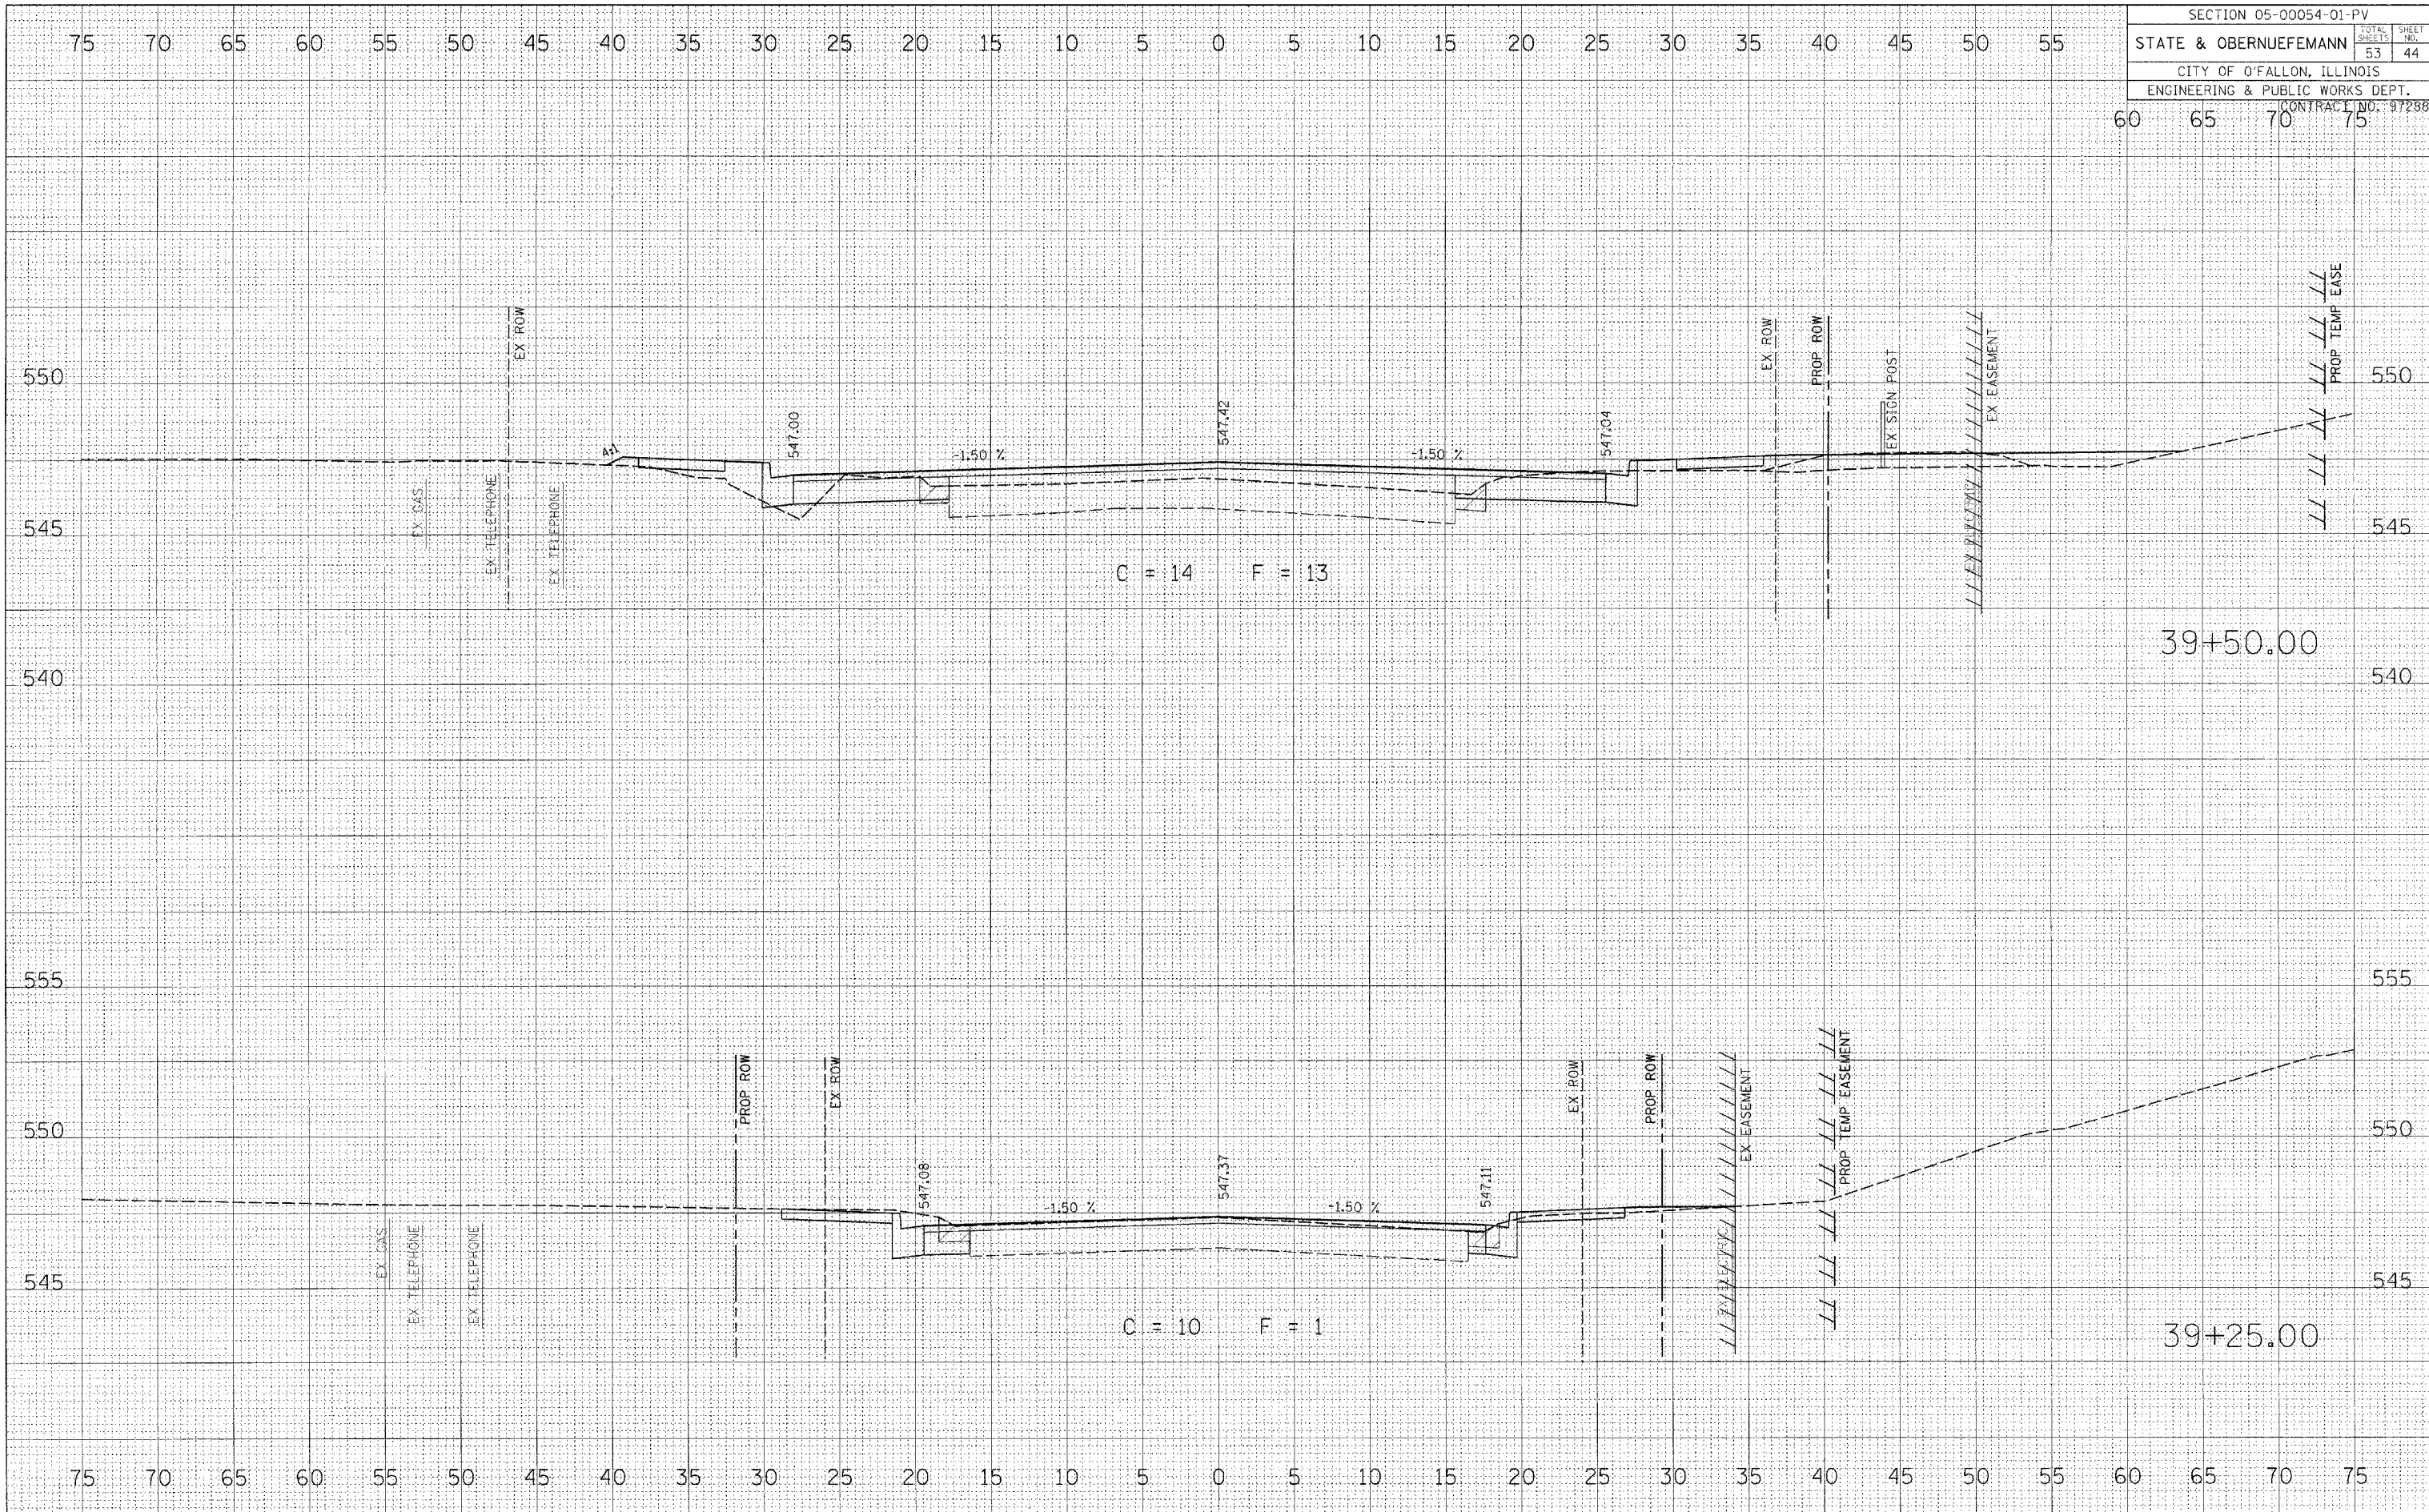

C = 14 F = 13

C = 10 F = 1

39+50.00

39+25.00

NORTH GREENMOUNT ROAD CROSS SECTIONS