


F.A.S. ROUTE NO.	SECTION	COUNTY	TOTAL SHEETS	SHEET NO.
N/A	06-00126-06-SP	ST. CLAIR	15	10
STA. 10+85.00		TO STA. 22+11.90		
FEDERAL AID PROJECT		CONTRACT 97319		

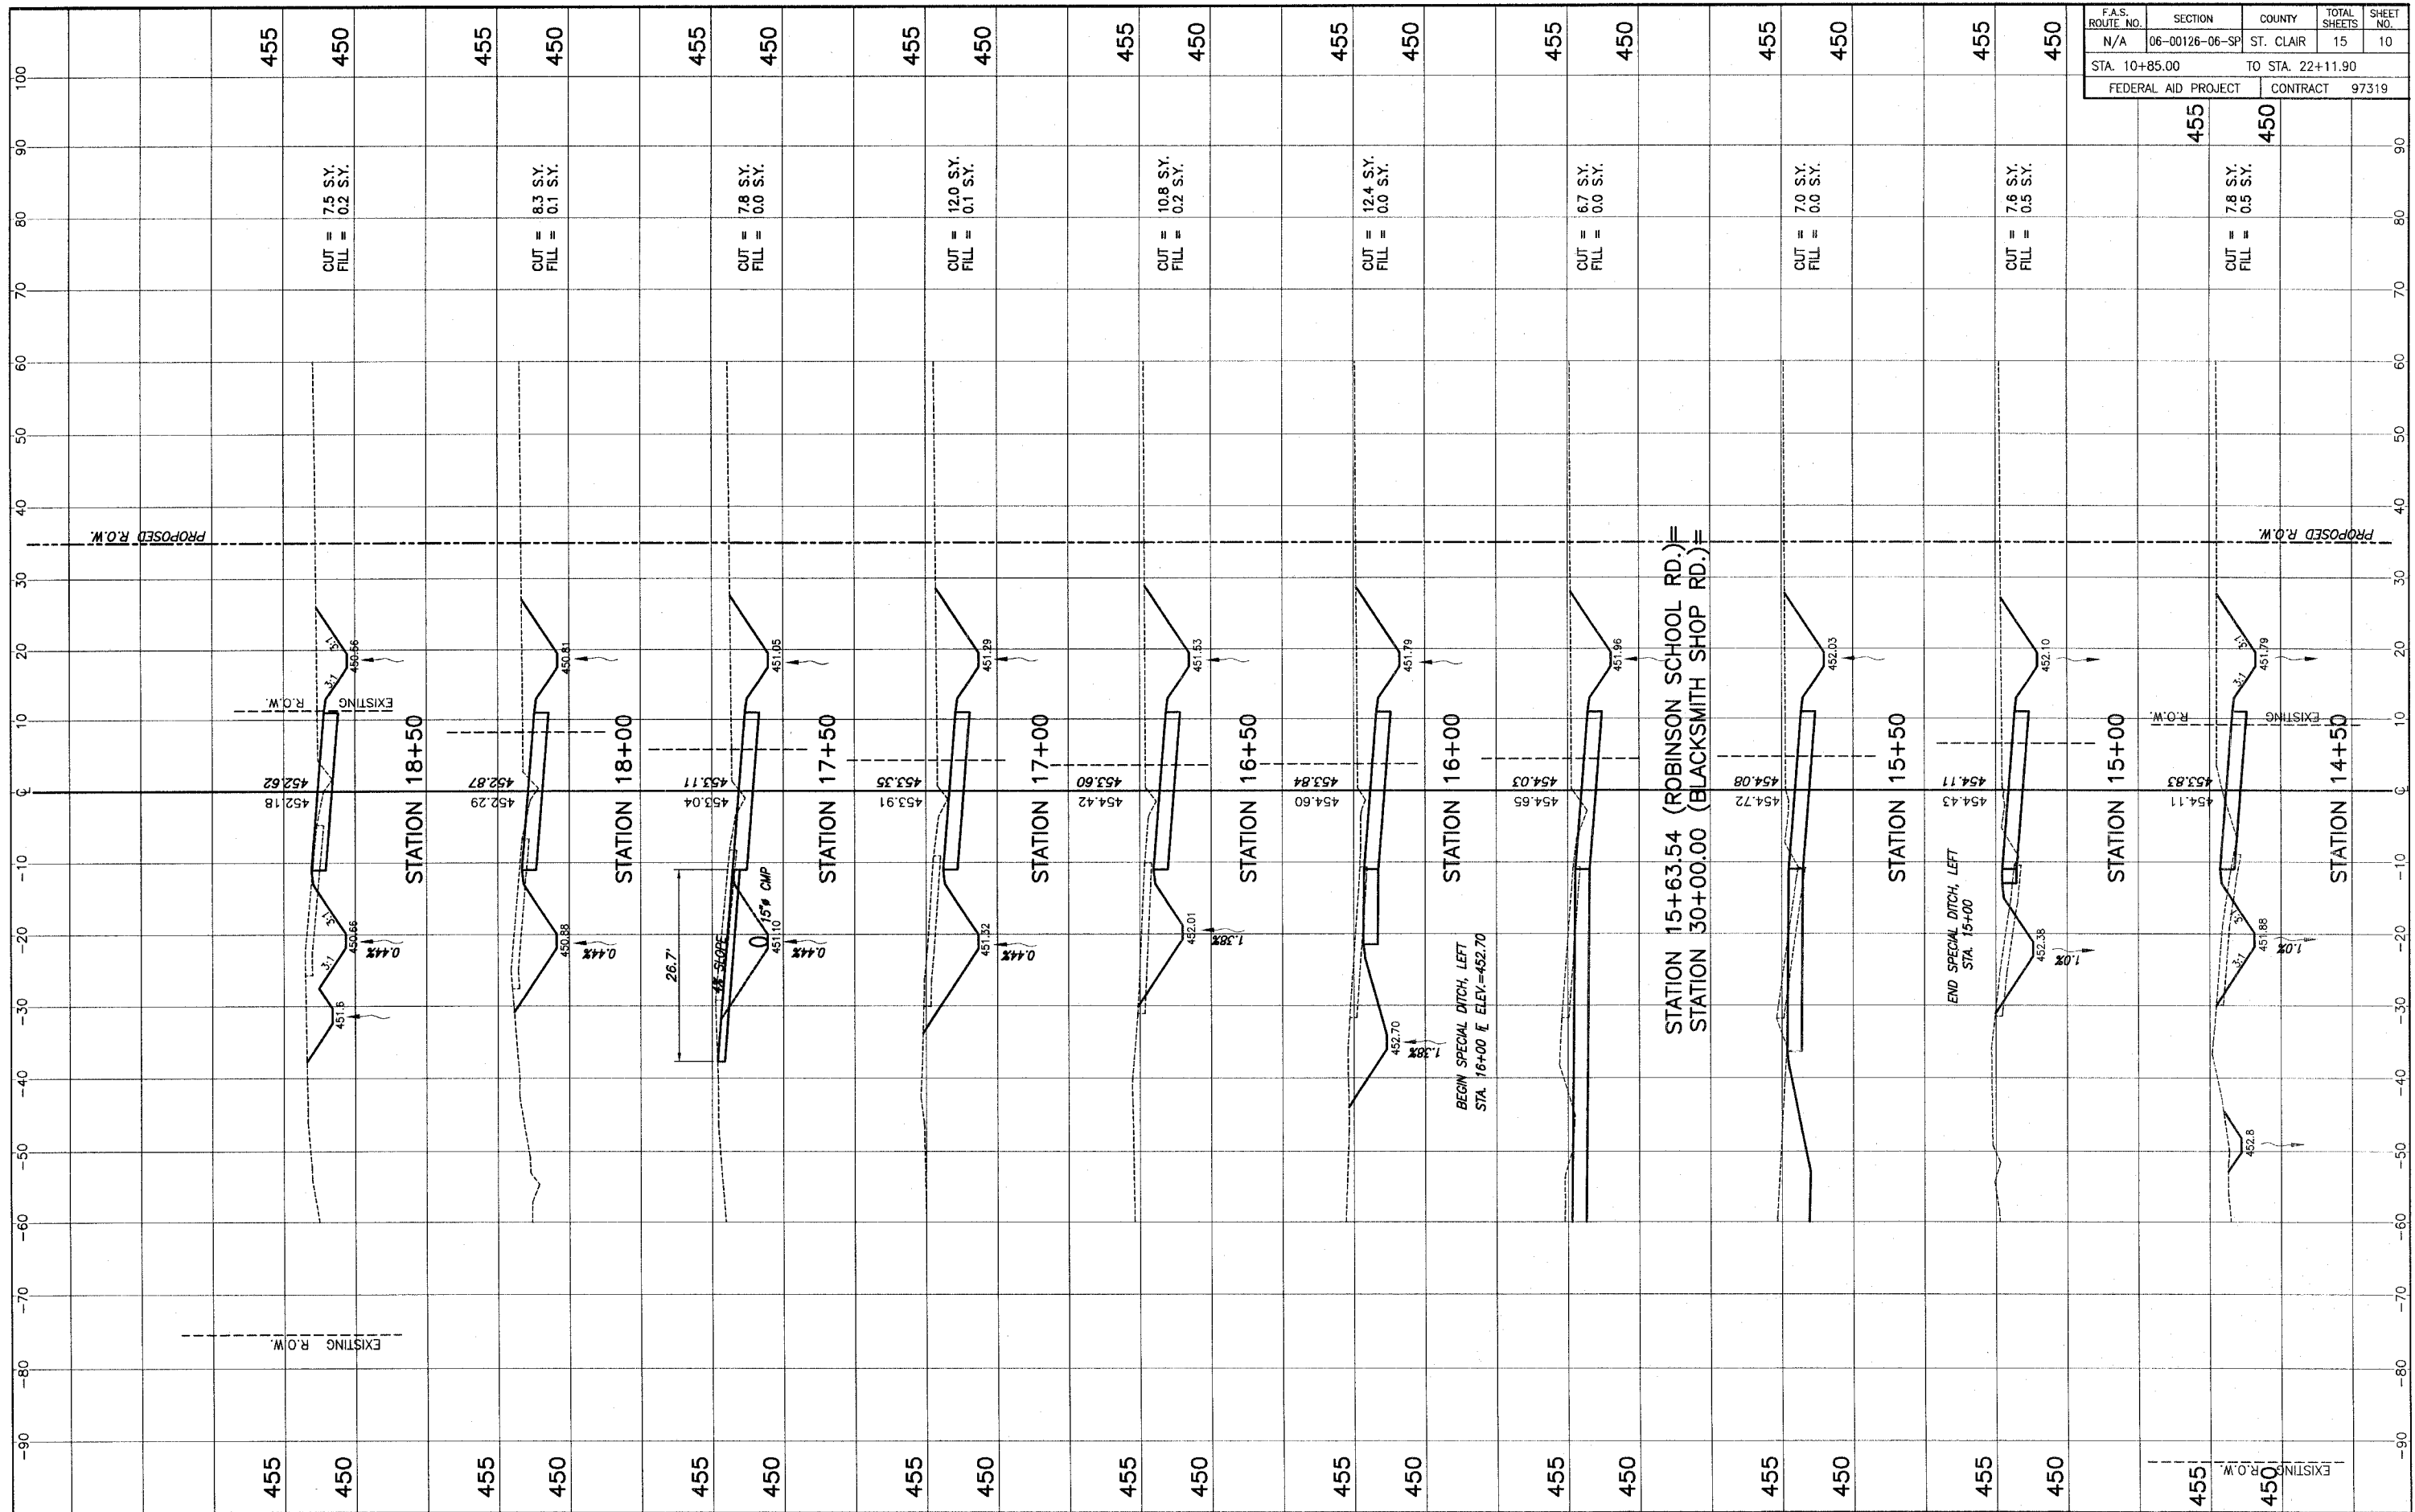

STA. 14+50 - STA. 18+50 ROBerson SCHOOL ROAD CROSS SECTIONS
SECTION 06-00126-06-SP ST. CLAIR COUNTY, ILLINOIS