

FAS ROUTE	IDOT SECTION	COUNTY
1857	04-00071-00-BR	MONROE
FEDERAL AID PROJECT	ILLINOIS	
IDOT JOB NO.	BR-RS-1857(121)	
IDOT CONTRACT NO.	97323	

THOUVENOT, WADE & MOERCHEN, INC.
ENGINEERS ♦ SURVEYORS ♦ PLANNERS



- CORPORATE OFFICE**
4940 OLD COLLINSVILLE RD.
SWANSEA, ILLINOIS 62226
TEL (618) 624-4488
FAX (618) 624-6688
corp@twm-inc.com
- EDWARDSVILLE OFFICE**
1015B CENTURY DRIVE
EDWARDSVILLE, ILLINOIS 62025
TEL (618) 656-4040
FAX (618) 656-4343
edwardsville@twm-inc.com
- ST. LOUIS OFFICE**
1001 CRAIG ROAD, SUITE 260
ST. LOUIS, MISSOURI 63146
TEL (314) 236-5052
FAX (314) 872-2194
stlouis@twm-inc.com
- WATERLOO OFFICE**
113 SOUTH MAIN STREET
WATERLOO, ILLINOIS 62298
TEL (618) 939-5050
FAX (618) 939-3938
waterloo@twm-inc.com

ILLINOIS PROFESSIONAL DESIGN FIRM	184-00120
PROFESSIONAL ENGINEERING CORP.	62-03370
PROFESSIONAL STRUCTURAL ENGR. CORP.	81-05202
ILLINOIS PROF. LAND SURVEYING CORP.	048-00009
MISSOURI PROFESSIONAL ENGR. CORP.	NC 001528
MISSOURI LAND SURVEYING CORP.	NC 000346

SEAL


FINAL

Signature: _____
Signature Date: _____
Expiration Date: _____


STATEMENT OF RESPONSIBILITY
I hereby confirm that the document herein to be authenticated by my seal is restricted to this sheet, and I hereby disclaim any responsibility for all other drawings, specifications, estimates, reports or other documents or instruments relating to or intended to be utilized for any other part of the architectural, engineering or survey project.

LEGEND

- | | |
|--|---|
| <p>① EXISTING AGGREGATE SHOULDER, TYPE B, 6"</p> <p>② EXISTING AGGREGATE SHOULDER, TYPE B, 4"</p> <p>③ EXISTING PAVEMENT MARKING</p> <p>④ EXISTING AGGREGATE BASE COURSE, TYPE A, 12"
W/ EXISTING BITUMINOUS SURFACE TREATMENT, CLASS A3</p> <p>⑤ EXISTING LEVELING BINDER (MACHINE METHOD),
N70, 2"</p> | <p>⑥ EXISTING HOT-MIX ASPHALT SURFACE COURSE,
MIX D, N70, 2"</p> <p>⑦ EXISTING AGGREGATE BASE COURSE, TYPE A, 8"
W/ EXISTING BITUMINOUS SURFACE TREATMENT, CLASS A3</p> |
|--|---|

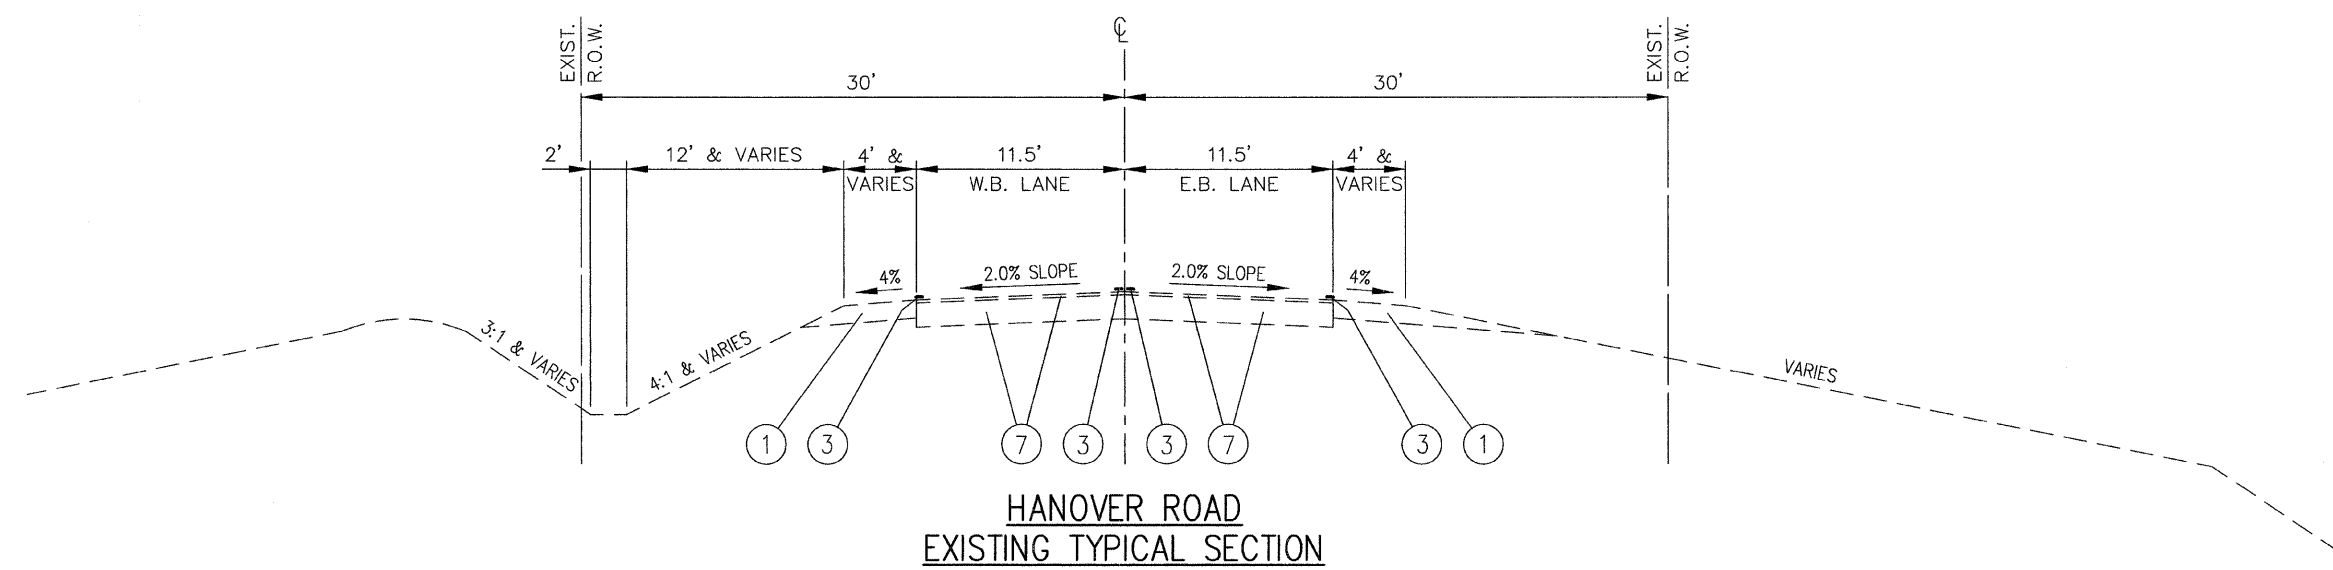

**HANOVER ROAD
EXISTING TYPICAL SECTION**

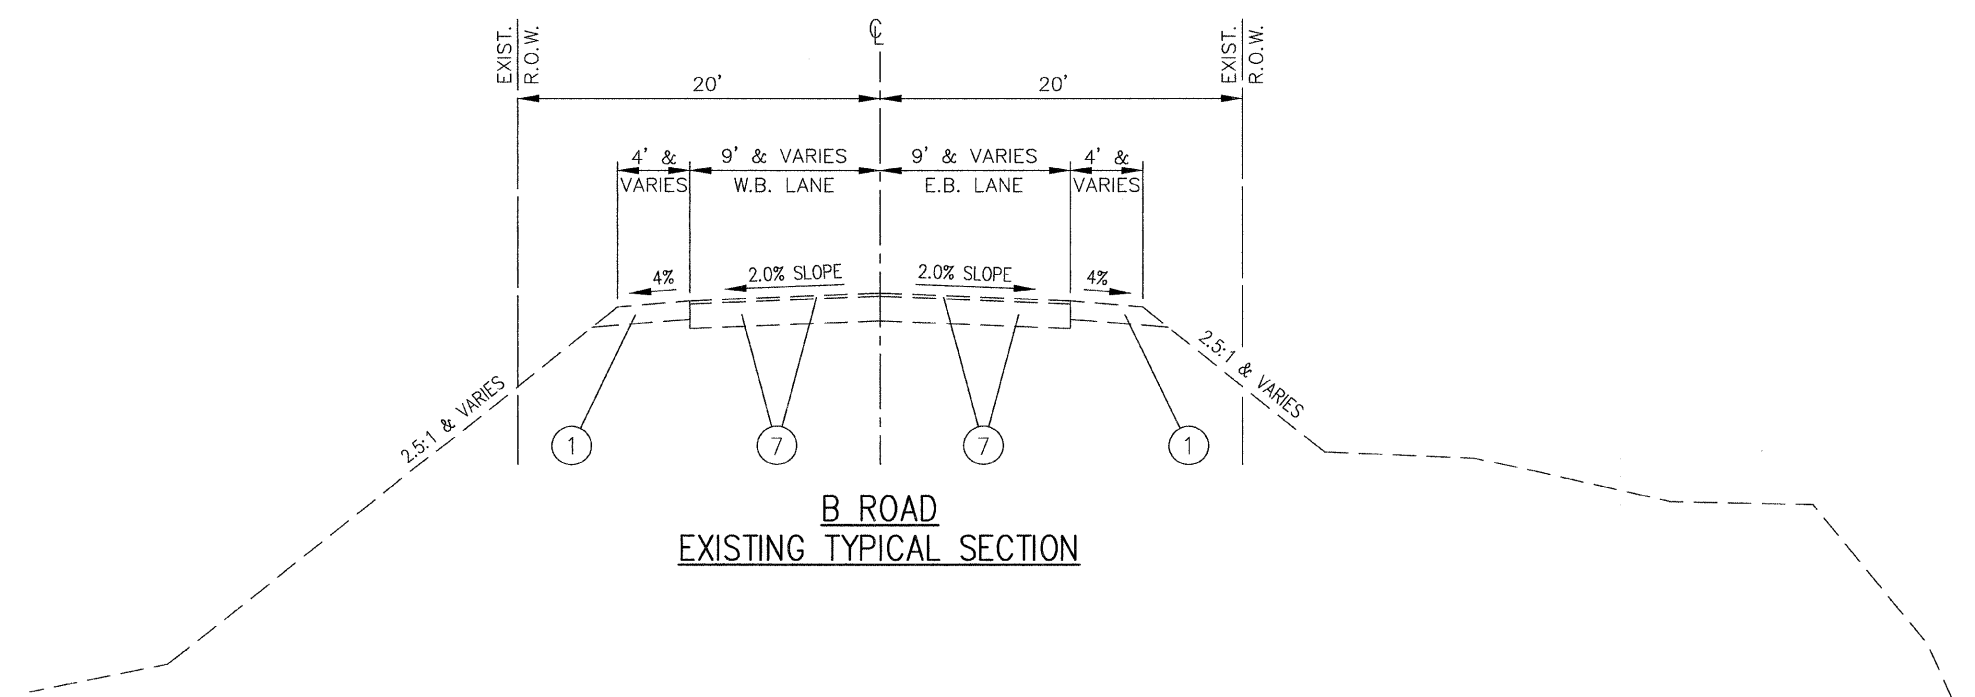

**B ROAD
EXISTING TYPICAL SECTION**

P:\040125\Roadway Plans\DMG\C0V0R, NOTES, SCHEDULES, TYPICALS, & DETAILS.dwg 10/11/2007 12:53:28 PM CDT

TITLE
EXISTING TYPICAL CROSS SECTIONS
HANOVER ROAD AND 'B' ROAD

PROJECT
BLUFF ROAD (CTY. HWY. 6)
BRIDGE REPLACEMENT
OVER FOUNTAIN CREEK
MONROE COUNTY, IL

REV.	DATE	DESCRIPTION

DRAWN BY: KBF/JWS	SHEET 4
DESIGNED BY: BJB	OF 67 SHEETS
CHECKED BY: SJK	PROJECT DESCRIPTION: BLUFF RD. BRIDGE OVER FOUNTAIN CRK.
APPROVED BY: SJK	PROJECT NUMBER: 16-040125
<input type="checkbox"/> ISSUED FOR REVIEW <input type="checkbox"/> ISSUED FOR BIDDING <input checked="" type="checkbox"/> ISSUED FOR CONSTR. <input type="checkbox"/> RECORD DRAWING	