

140 130 120 110 100 90 80 70 60 50 40 30 20 10 0 10 20 30 40 50 60 70 80 90 100

|                              |                |          |
|------------------------------|----------------|----------|
| ROUTE                        | IDOT SECTION   | COUNTY   |
| 1857                         | 04-00071-00-BR | MONROE   |
| FEDERAL AID PROJECT          |                | ILLINOIS |
| IDOT JOB NO. BR-RS-1857(121) |                |          |
| IDOT CONTRACT NO. 97323      |                |          |

**THOUVENOT, WADE & MOERCHEN, INC.**  
ENGINEERS • SURVEYORS • PLANNERS



**CORPORATE OFFICE**  
4940 OLD COLLINSVILLE RD.  
SWANSEA, ILLINOIS 62226  
TEL (618) 624-4488  
FAX (618) 624-6688  
corp@twm-inc.com

**EDWARDSVILLE OFFICE**  
1015B CENTURY DRIVE  
EDWARDSVILLE, ILLINOIS 62025  
TEL (618) 656-4040  
FAX (618) 656-4343  
edwardsville@twm-inc.com

**ST. LOUIS OFFICE**  
1001 CRAIG ROAD, SUITE 260  
ST. LOUIS, MISSOURI 63146  
TEL (314) 236-5052  
FAX (314) 872-2194  
stlouis@twm-inc.com



**WATERLOO OFFICE**  
113 SOUTH MAIN STREET  
WATERLOO, ILLINOIS 62298  
TEL (618) 939-5050  
FAX (618) 939-3938  
waterloo@twm-inc.com

|                                     |            |
|-------------------------------------|------------|
| ILLINOIS PROFESSIONAL DESIGN FIRM   | 184-001220 |
| PROFESSIONAL ENGINEERING CORP.      | 62-035370  |
| PROFESSIONAL STRUCTURAL ENGR. CORP. | 81-005202  |
| ILLINOIS PROF. LAND SURVEYING CORP. | 048-000028 |
| MISSOURI PROFESSIONAL ENGR. CORP.   | NC 001528  |
| MISSOURI LAND SURVEYING CORP.       | NC 000346  |

SEAL

**FINAL**

Signature:  
Signature Date:  
Expiration Date:  
**STATEMENT OF RESPONSIBILITY**  
I hereby confirm that the document herein to be authenticated by my seal is restricted to this sheet, and I hereby disclaim any responsibility for all other drawings, specifications, estimates, reports or other documents or instruments relating to or intended to be utilized for any other part of the architectural, engineering or survey project.

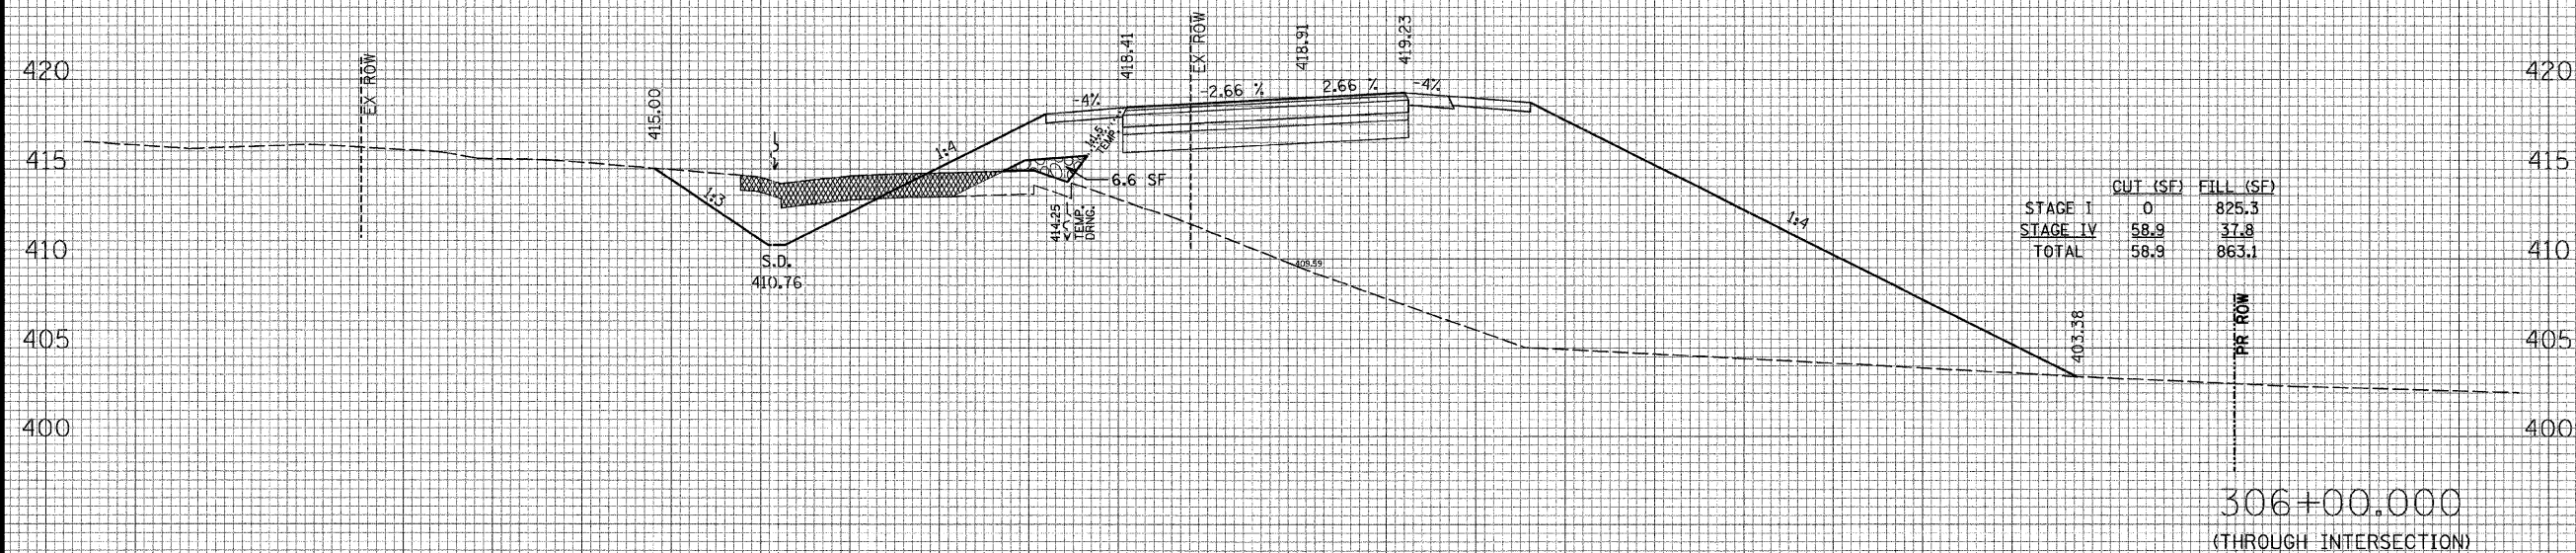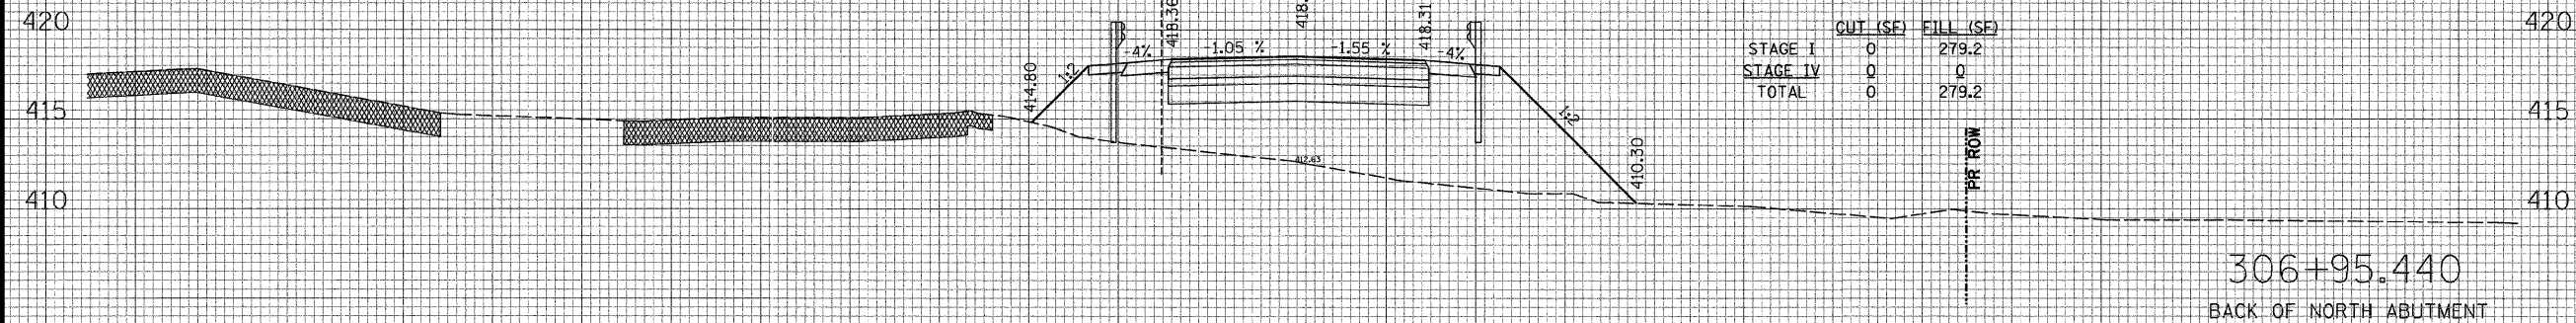

140 130 120 110 100 90 80 70 60 50 40 30 20 10 0 10 20 30 40 50 60 70 80 90 100 110 120 130 140

**CROSS SECTIONS**  
BLUFF ROAD  
BLUFF ROAD (CTY. HWY. 6)  
BRIDGE REPLACEMENT  
OVER FOUNTAIN CREEK  
MONROE COUNTY, IL

| REV. | DATE | DESCRIPTION |
|------|------|-------------|
| △    |      |             |
| △    |      |             |
| △    |      |             |

|                           |                                     |
|---------------------------|-------------------------------------|
| DRAWN BY: KBF/JWS         | SHEET                               |
| DESIGNED BY: BJG          | <b>53</b>                           |
| CHECKED BY: SJK           | OF 67 SHEETS                        |
| APPROVED BY: SJK          | PROJECT DESCRIPTION                 |
| PROJECT NUMBER: 16-040125 | BLUFF RD. BRIDGE OVER FOUNTAIN CRK. |

ISSUED FOR REVIEW  ISSUED FOR BIDDING  
 ISSUED FOR CONSTR.  RECORD DRAWING