



F.A.U. RTE.	SECTION	COUNTY	TOTAL SHEETS	SHEET NO.
8852	D6-00056-01-WR	MADISON	81	37
STA. TO STA.				
FED. ROAD DIST. NO.		ILLINOIS	FED. AID PROJECT	
DRAINAGE PROFILES				
CONTRACT NO. 97324				

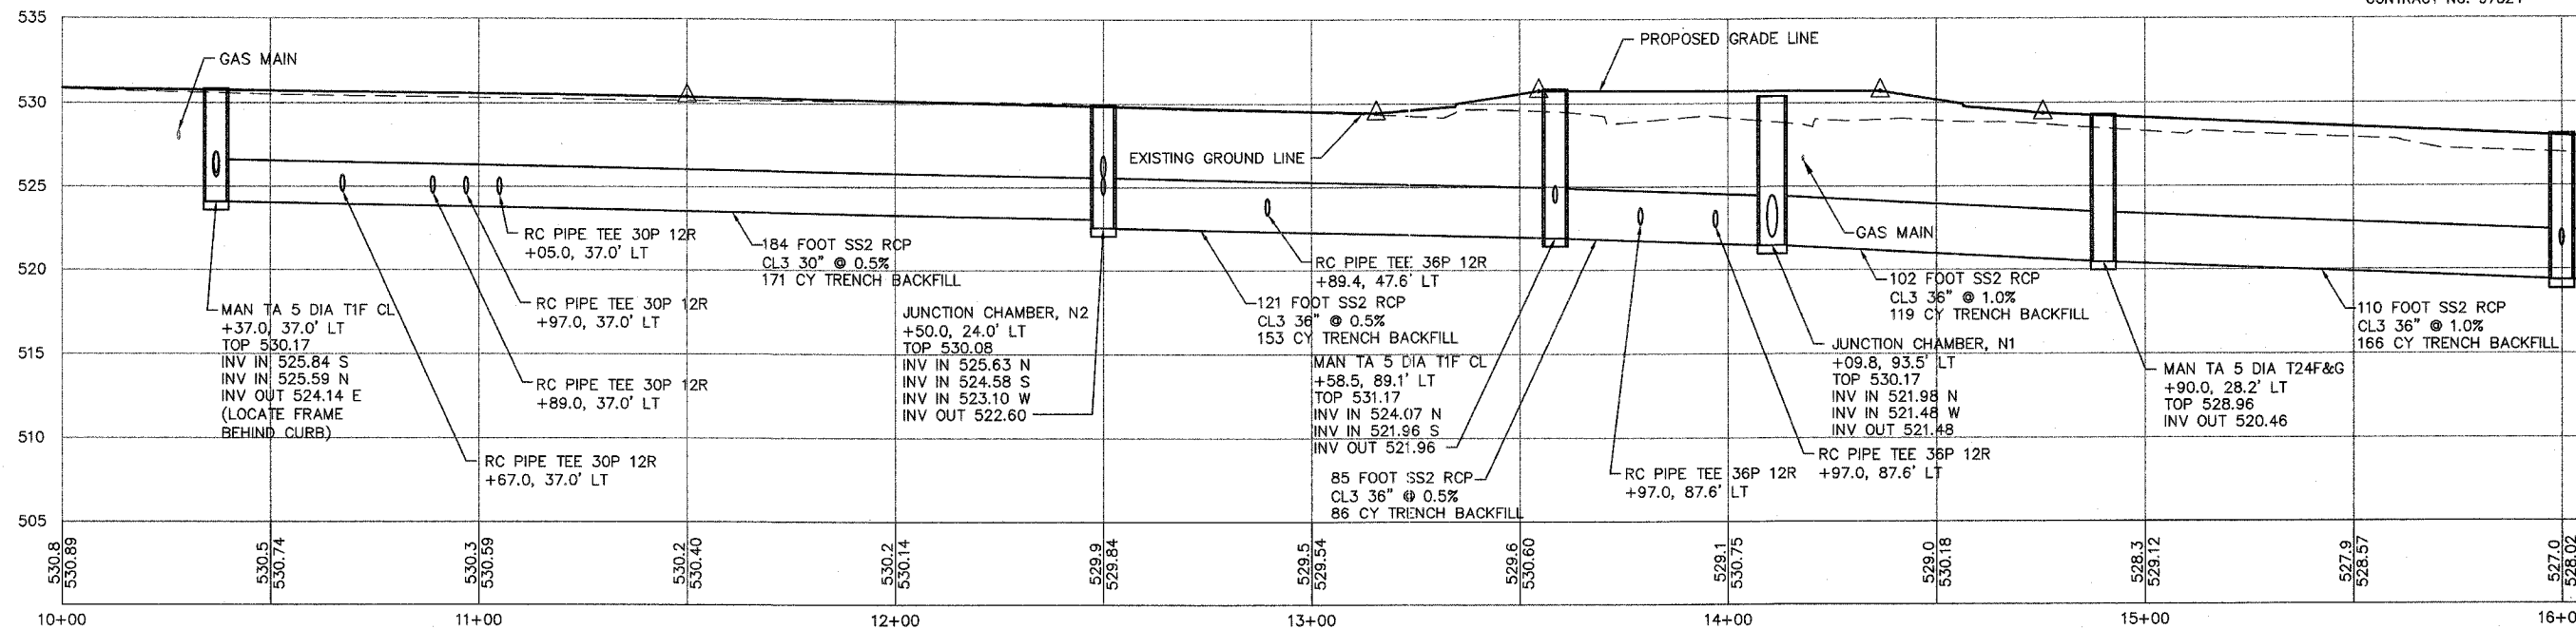

BROADWAY

SCALE: 1" = 20' HORIZ
1" = 5' VERT

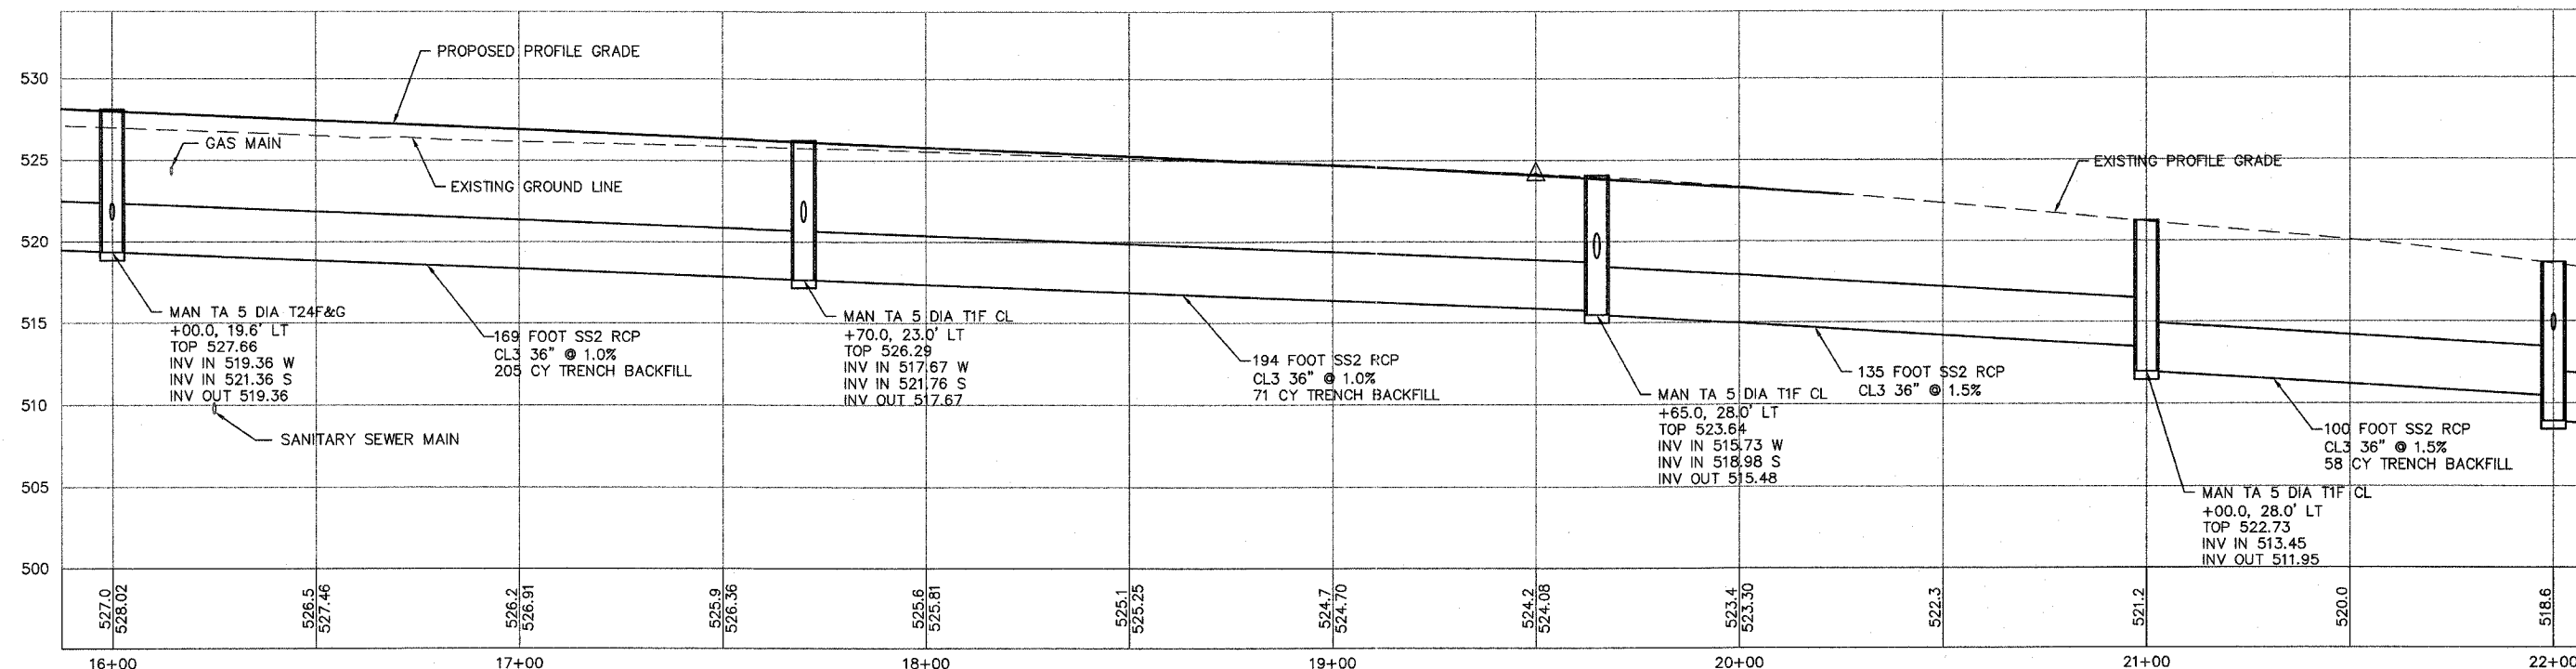

BROADWAY

SCALE: 1" = 20' HORIZ
1" = 5' VERT