



F.A.U. RTE.	SECTION	COUNTY	TOTAL SHEETS	SHEET NO.
8852	06-00056-01-WR	MADISON	81	42
STA.		TO STA.		
FED. ROAD DIST. NO.		ILLINOIS	FED. AID PROJECT	
INTERSECTION DETAILS				
CONTRACT NO. 97324				

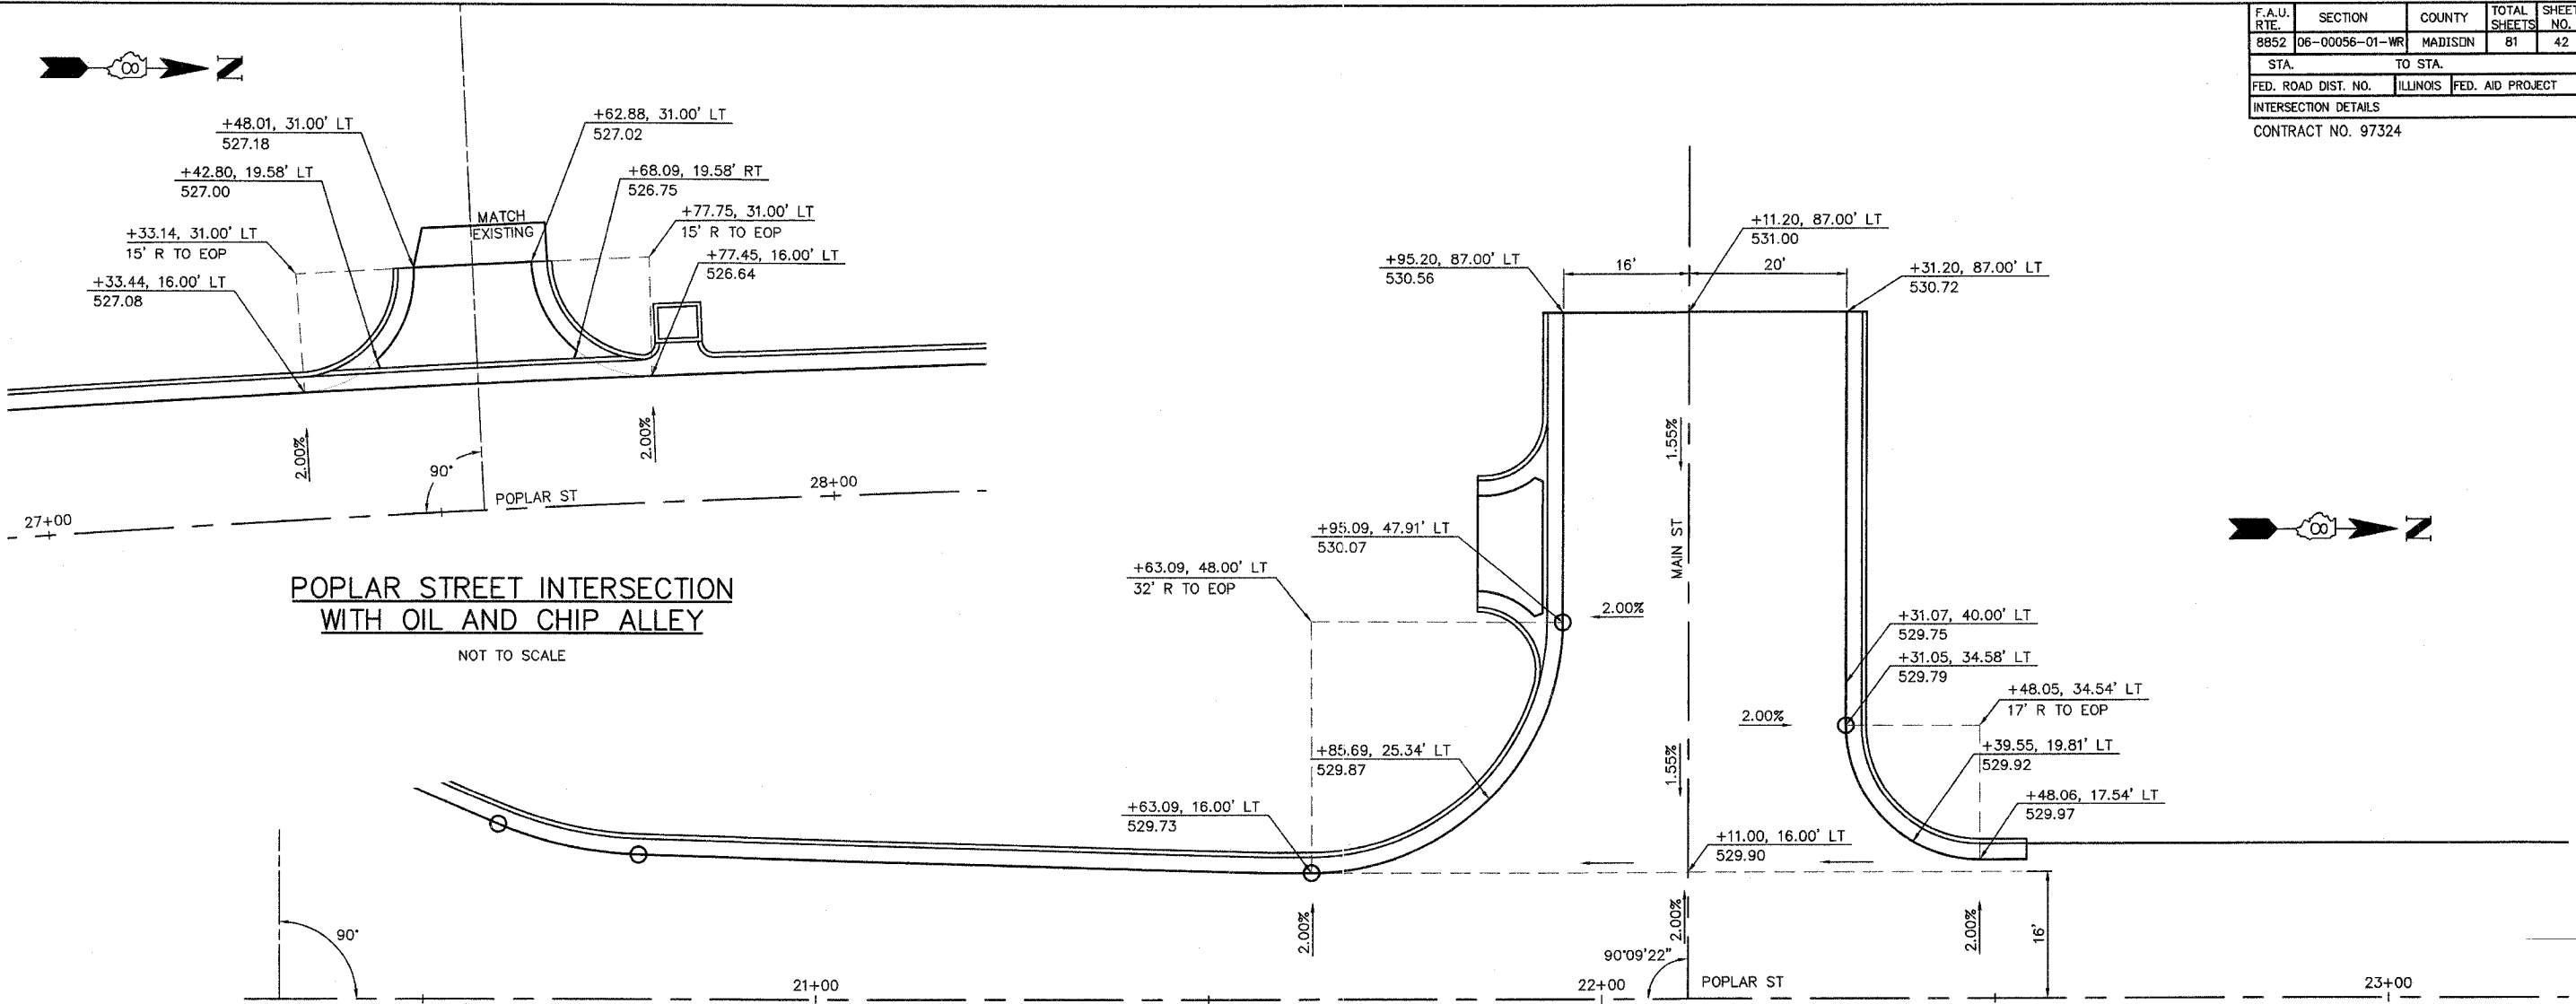

POPLAR STREET INTERSECTION WITH OIL AND CHIP ALLEY
NOT TO SCALE

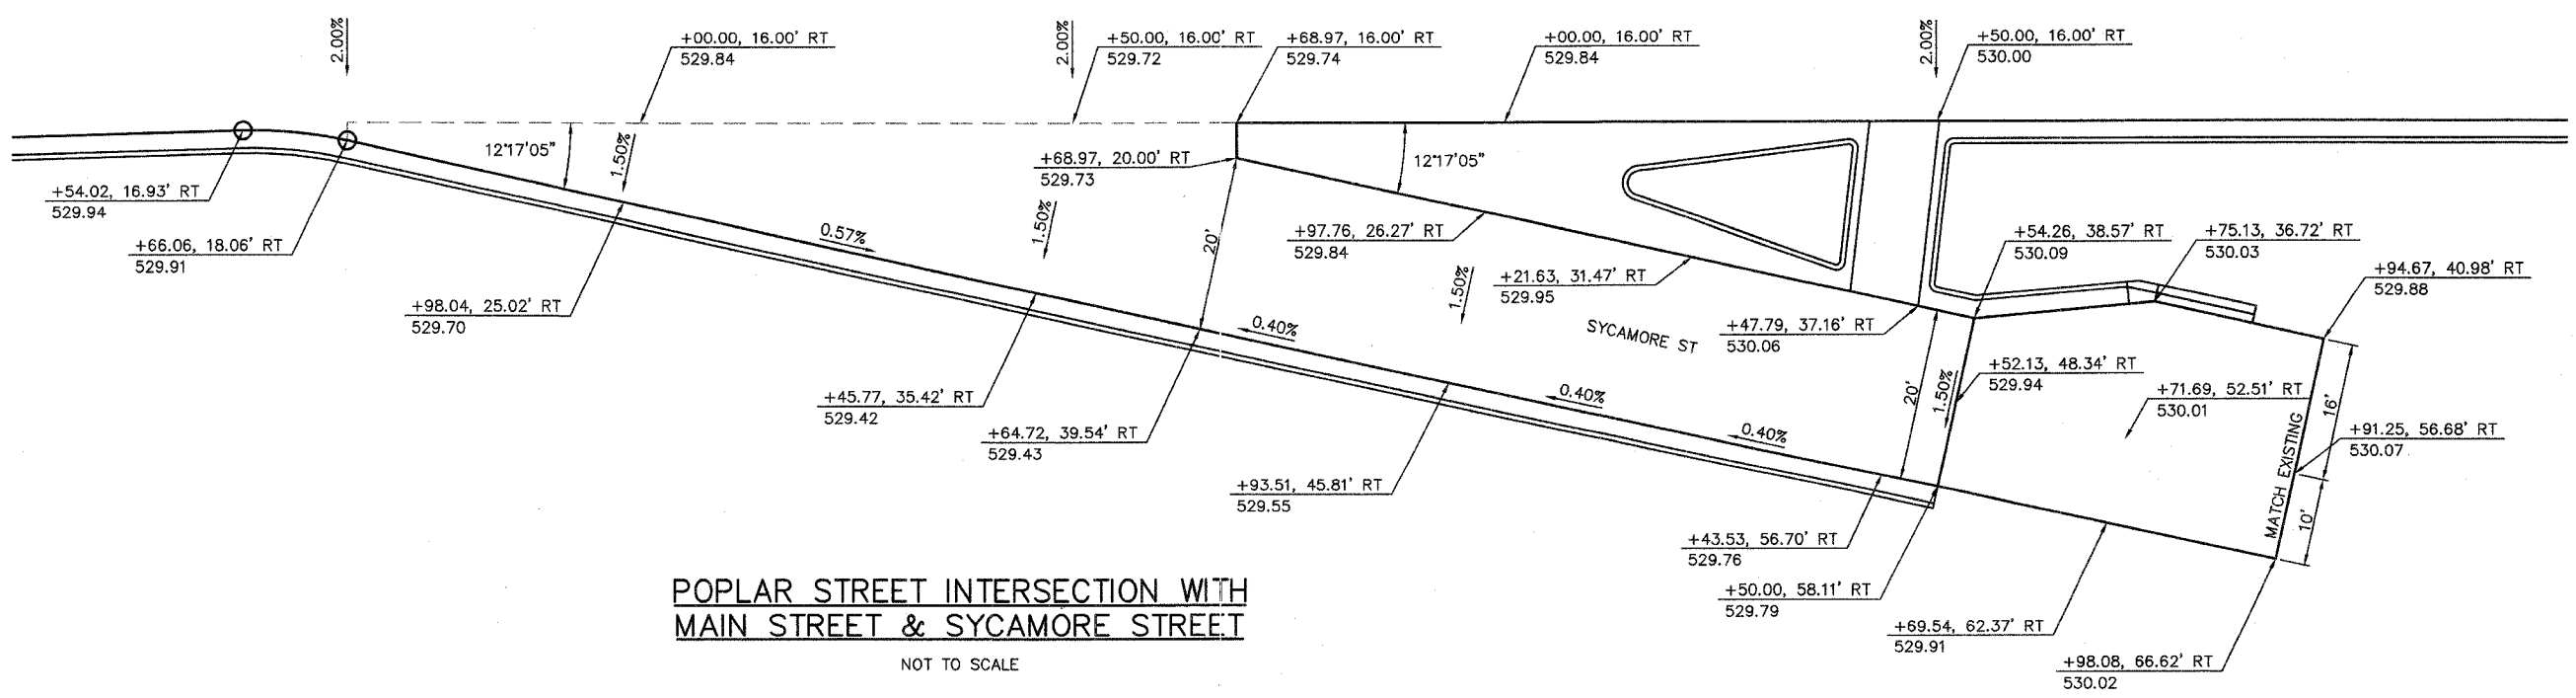

POPLAR STREET INTERSECTION WITH MAIN STREET & SYCAMORE STREET
NOT TO SCALE