




F.A.U. RTE.	SECTION	COUNTY	TOTAL SHEETS	SHEET NO.
8852	06-00056-01-WR	MADISON	81	43
STA. TO STA.				
FED. ROAD DIST. NO.		ILLINOIS	FED. AID PROJECT	
INTERSECTION DETAILS				
CONTRACT NO. 97324				

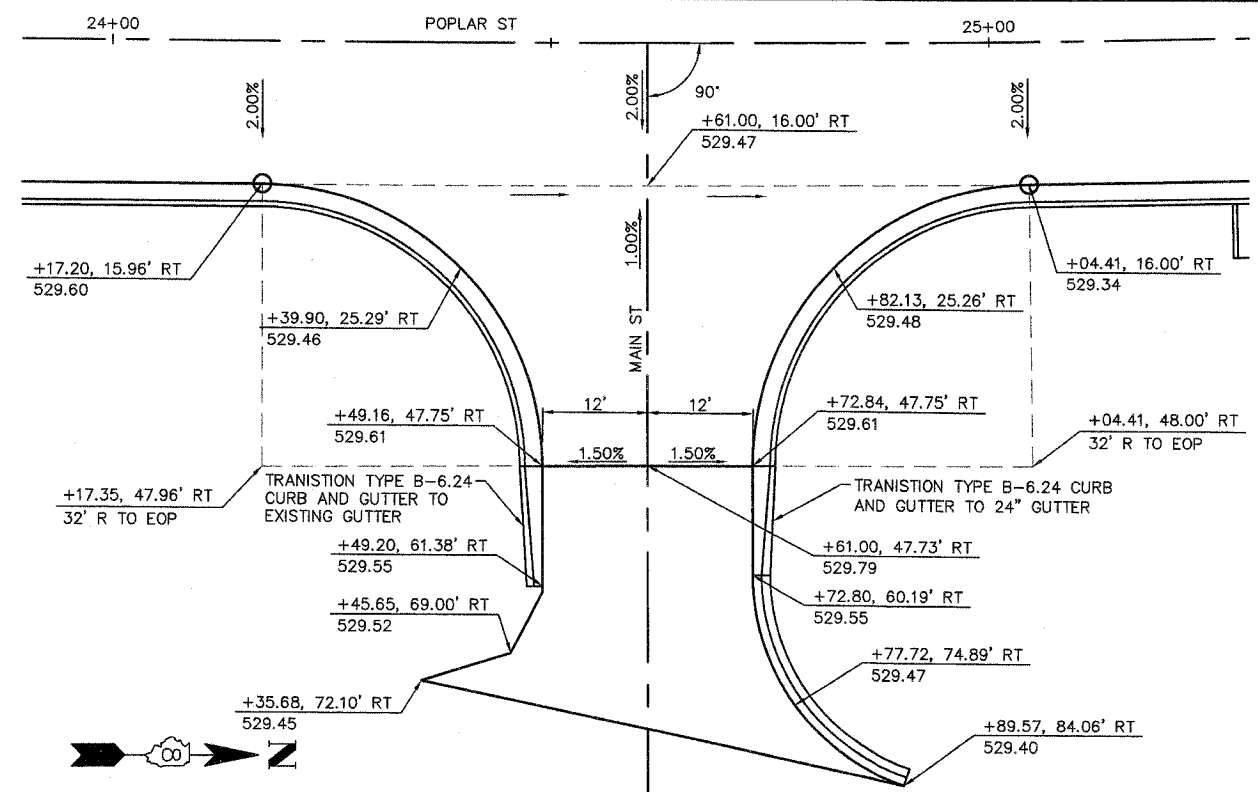


POPLAR STREET INTERSECTION WITH MAIN STREET
NOT TO SCALE

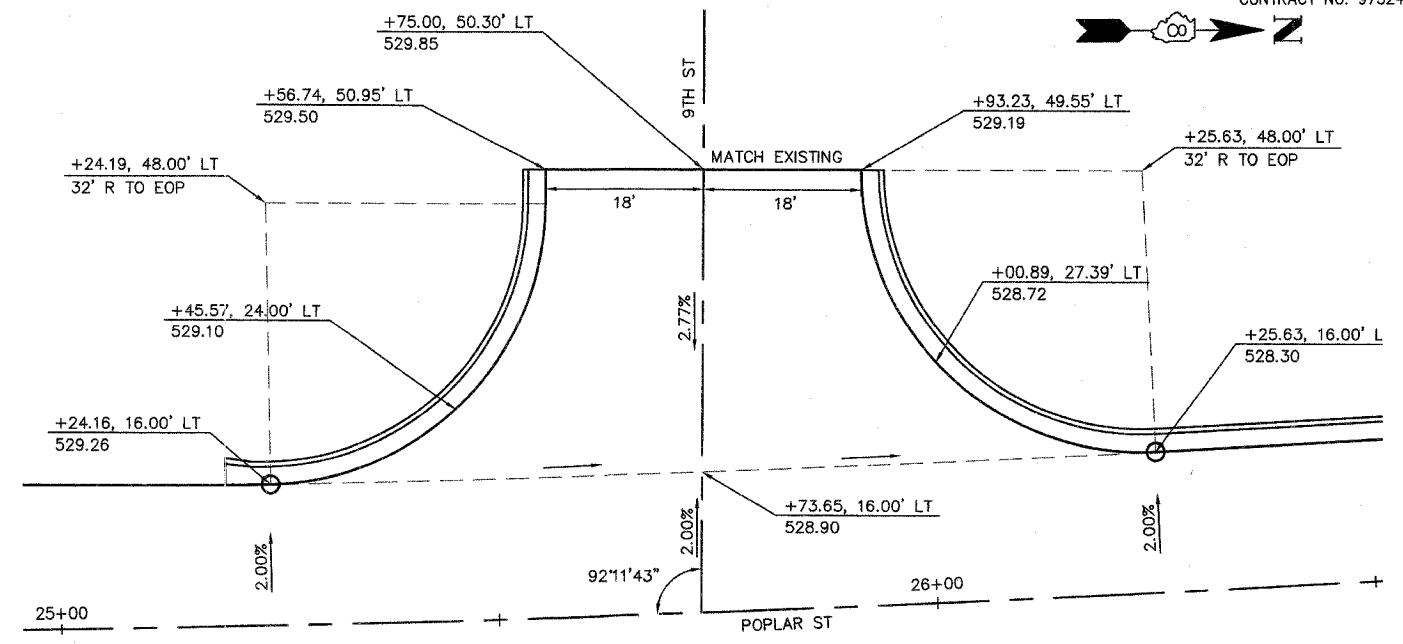

POPLAR STREET INTERSECTION WITH NINTH STREET
NOT TO SCALE

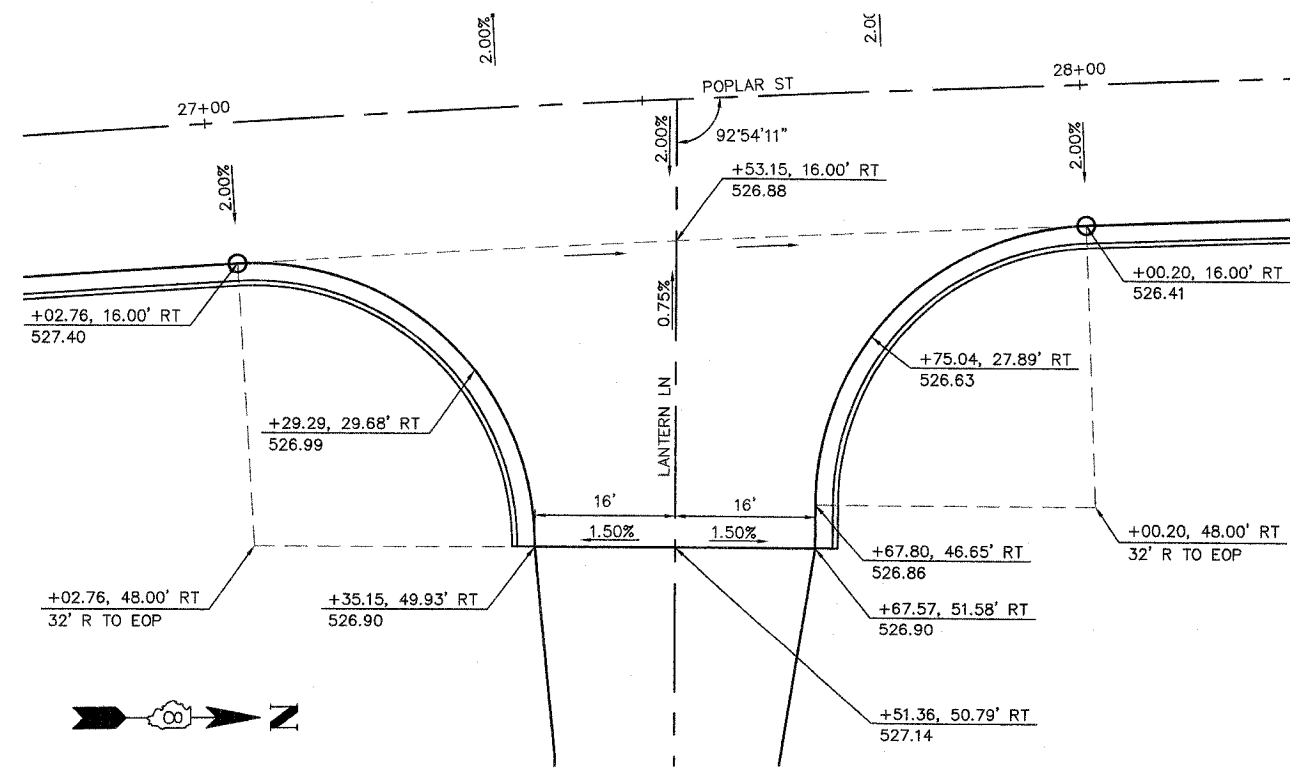

POPLAR STREET INTERSECTION WITH LANTERN LANE
NOT TO SCALE

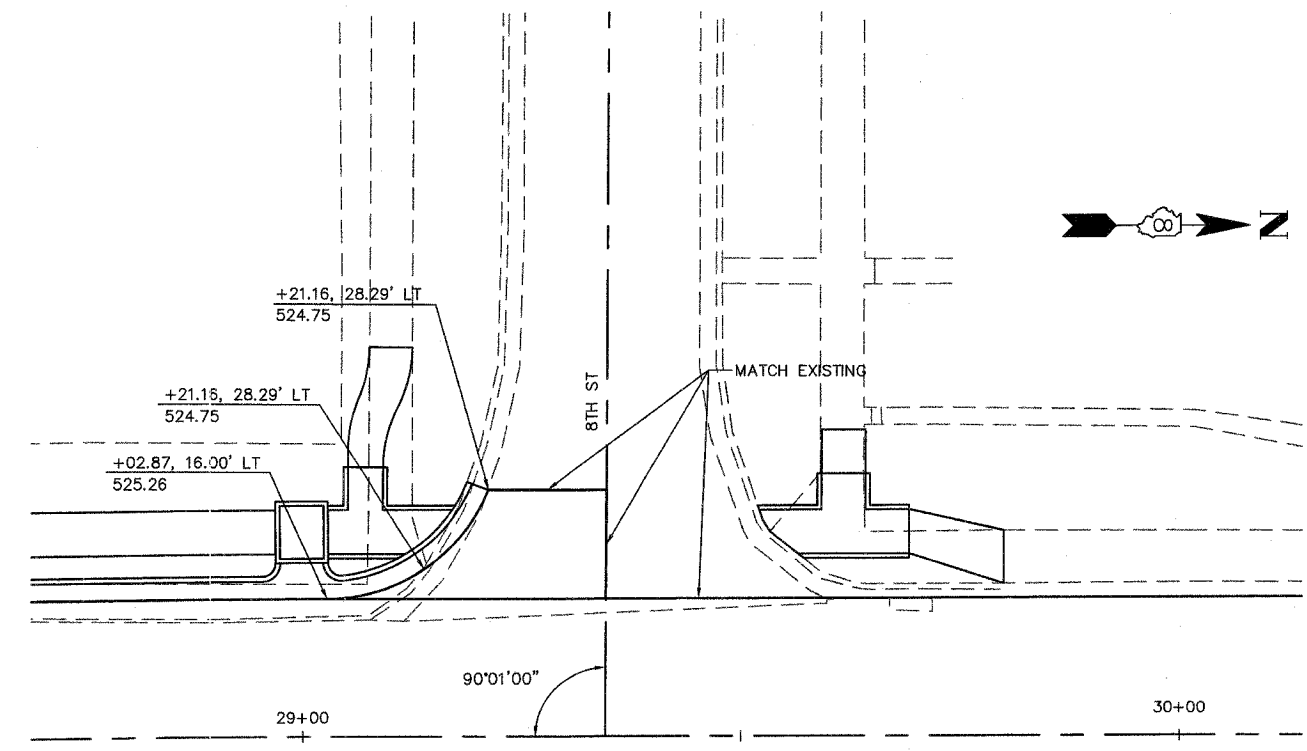

POPLAR STREET INTERSECTION WITH EIGHTH STREET
NOT TO SCALE