
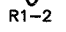



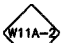
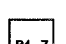
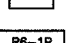
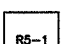
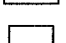
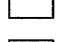
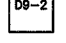
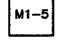
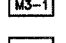

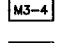





F.A.U. RTE.	SECTION	COUNTY	TOTAL SHEETS	SHEET NO.
8852	06-00056-01-WR	MADISON	81	52
STA.		TO STA.		
FED. ROAD DIST. NO.		ILLINOIS	FED. AID PROJECT	
SIGNING PLAN, SCHEDULE & DETAILS				
CONTRACT NO. 97324				

SIGN LEGEND

-  YIELD
 -  R1-2
 -  W2-6
 -  W13-1
 -  W3-2
 -  W11A-2
 -  R4-7
 -  R6-1R
 -  R5-1
 -  R2-1
 -  D9-2
 -  M1-5
 -  M3-1
 -  M3-2
 -  M3-3
 -  M3-4
 -  M6-2
 -  S2-1
- ROUNDABOUT INTERSECTION SIGN WITH ADVISORY SPEED SIGN (20 M.P.H.)
 - YIELD AHEAD
 - PEDESTRIAN CROSSING
 - KEEP RIGHT
 - ONE WAY (ARROW POINTING TO RIGHT)
 - DO NOT ENTER
 - SPEED LIMIT (20 M.P.H.)
 - HOSPITAL
 - STATE ROUTE MARKER (IL ROUTE 160)
 - NORTH
 - EAST
 - SOUTH
 - WEST
 - ARROW
 - SCHOOL CROSSING

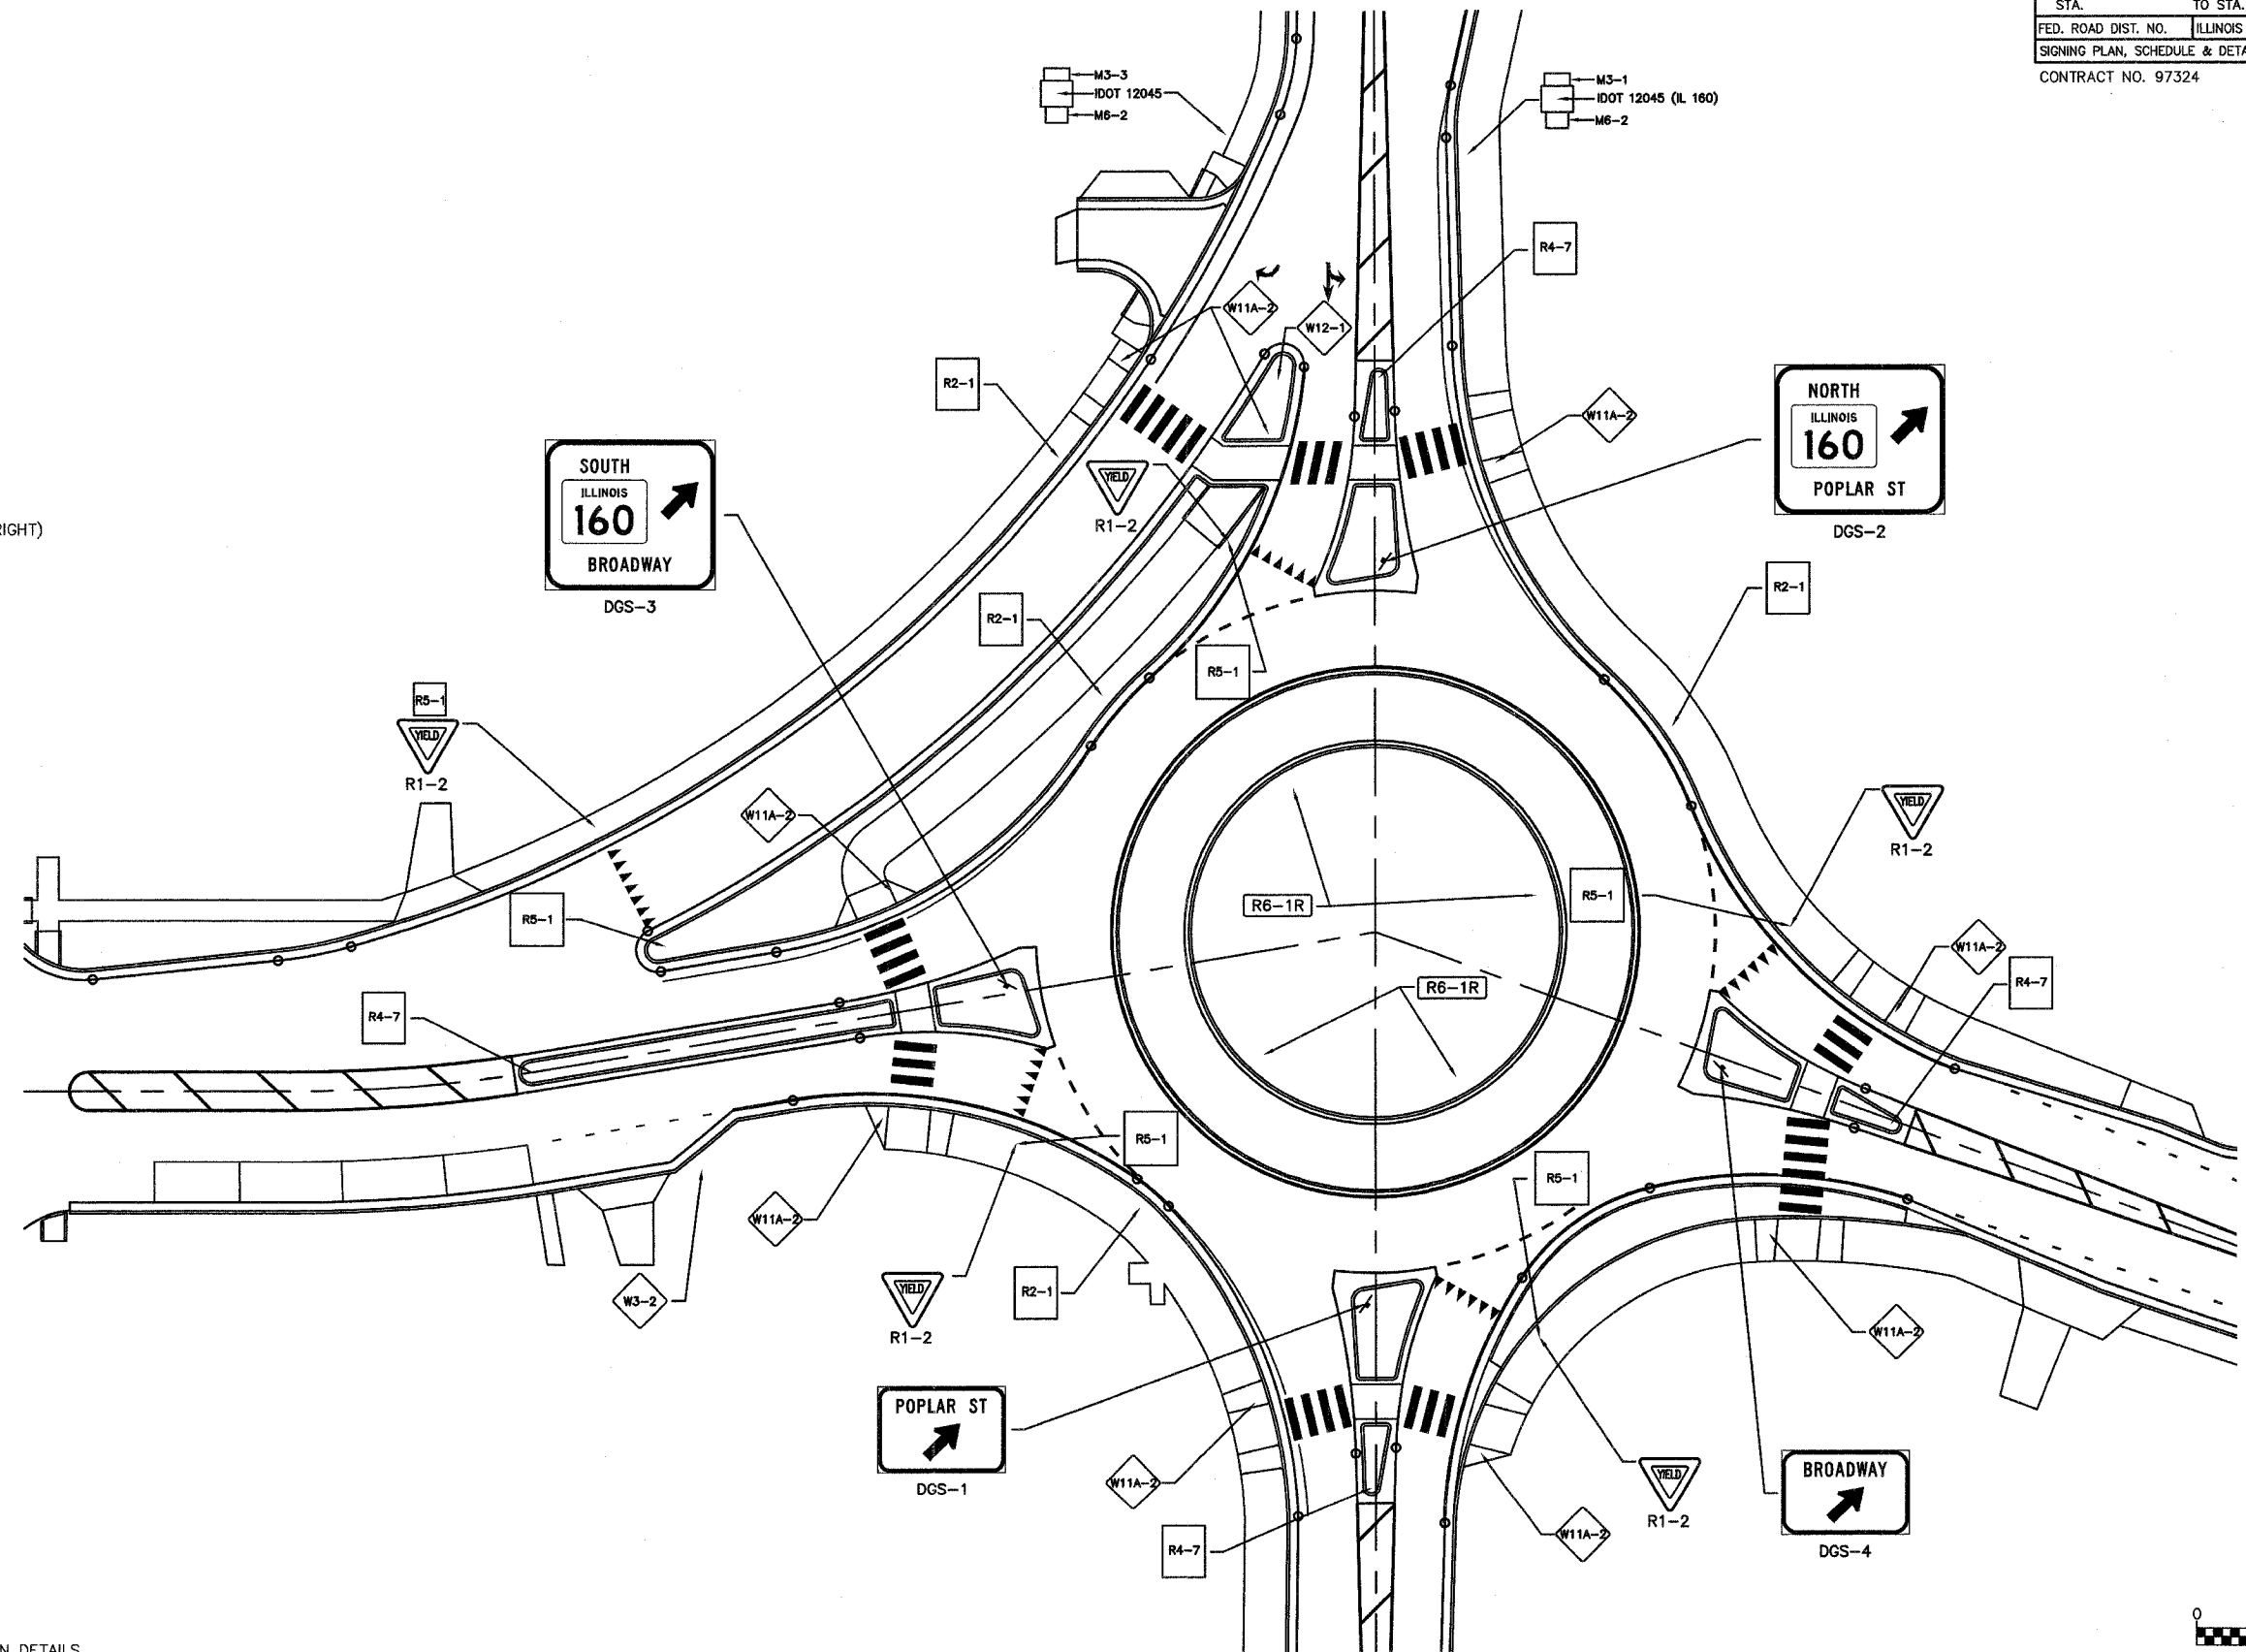

- NOTES**
1. SEE STANDARD 720006 FOR SIGN ERECTION DETAILS.
 2. SIGN LOCATIONS MAY BE ADJUSTED BY THE ENGINEER TO MEET FIELD CONDITIONS.

