
 
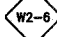

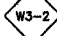
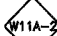
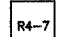
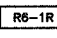
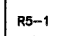
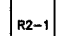
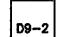
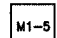
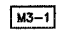
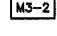
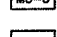
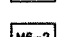





F.A.U. RTE.	SECTION	COUNTY	TOTAL SHEETS	SHEET NO.
8852	06-00056-01-WR	MADISON	81	53
STA.		TO STA.		
FED. ROAD DIST. NO.	ILLINOIS	FED. AID PROJECT		
SIGNING PLAN, SCHEDULE & DETAILS				
CONTRACT NO. 97324				

SIGN LEGEND

-  YIELD
-  R1-2
-  W2-6 ROUNDABOUT INTERSECTION SIGN WITH ADVISORY SPEED SIGN (20 M.P.H.)
-  W13-1
-  W3-2 YIELD AHEAD
-  W11A-2 PEDESTRIAN CROSSING
-  R4-7 KEEP RIGHT
-  R6-1R ONE WAY (ARROW POINTING TO RIGHT)
-  R5-1 DO NOT ENTER
-  R2-1 SPEED LIMIT (20 M.P.H.)
-  D9-2 HOSPITAL
-  M1-5 STATE ROUTE MARKER (IL ROUTE 160)
-  M3-1 NORTH
-  M3-2 EAST
-  M3-3 SOUTH
-  M3-4 WEST
-  M6-2 ARROW
-  S2-1 SCHOOL CROSSING

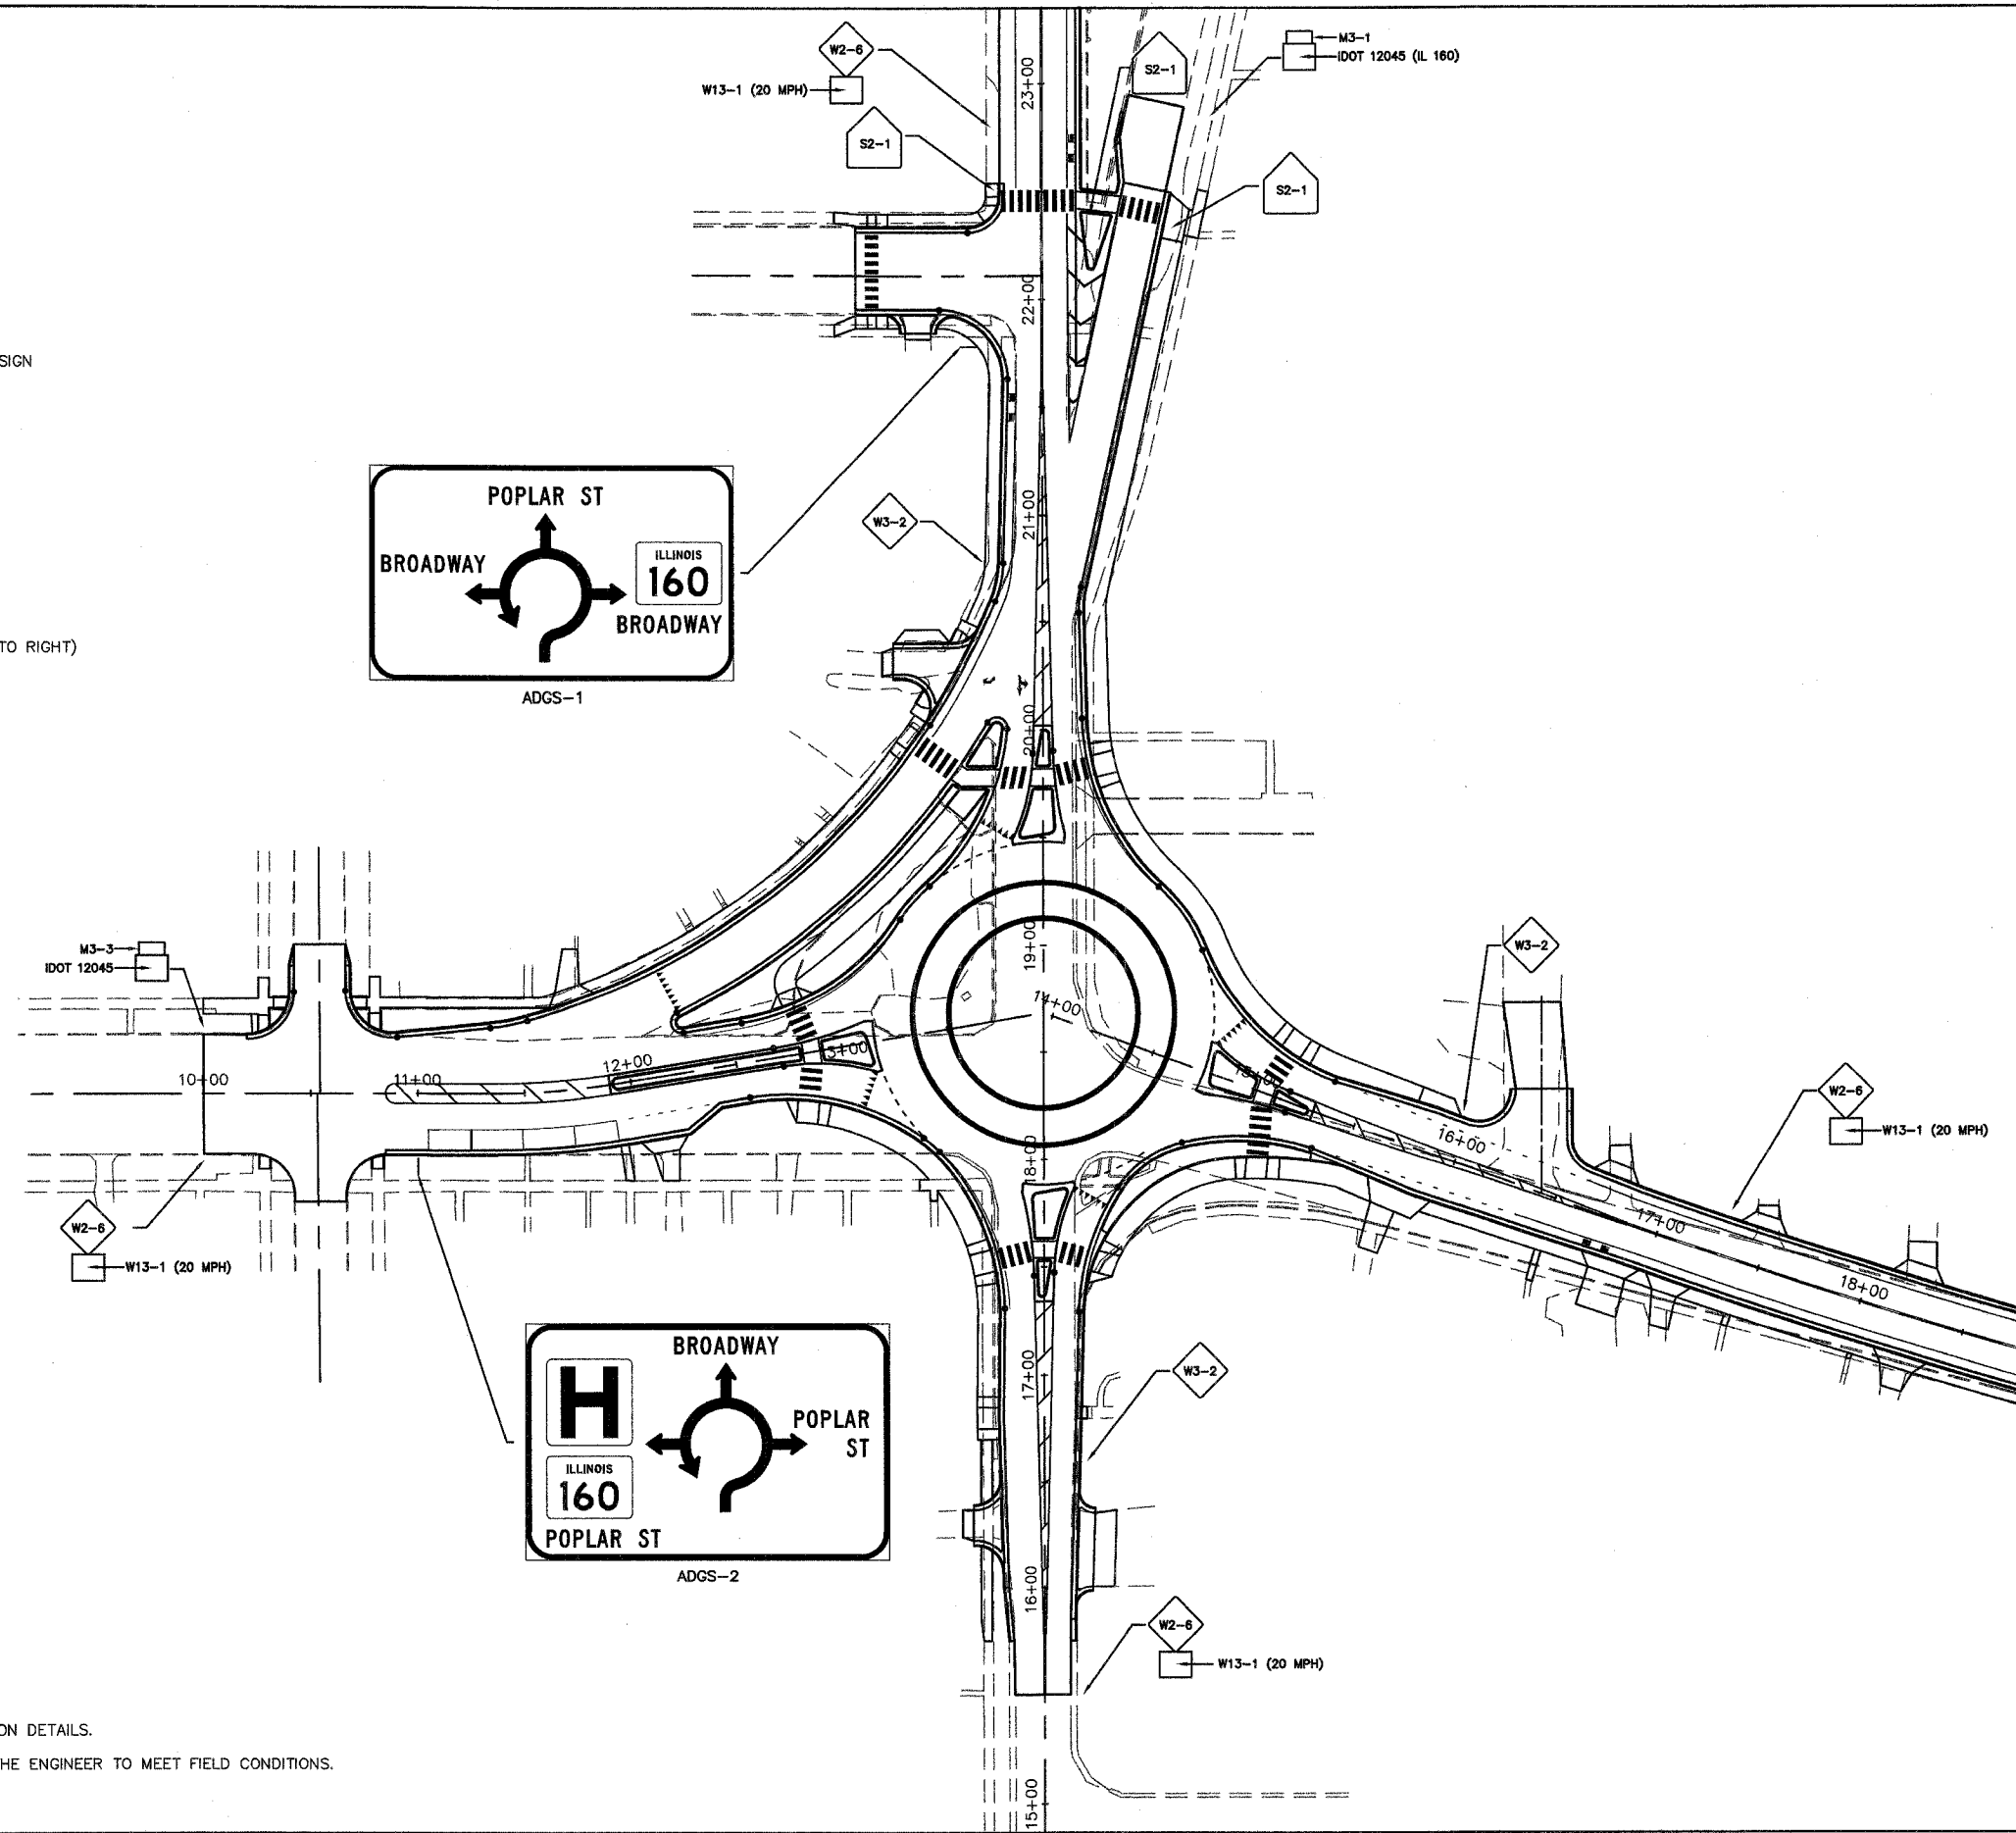

NOTES

1. SEE STANDARD 720006 FOR SIGN ERECTION DETAILS.
2. SIGN LOCATIONS MAY BE ADJUSTED BY THE ENGINEER TO MEET FIELD CONDITIONS.

