



F.A.U. RTE.	SECTION	COUNTY	TOTAL SHEETS	SHEET NO.
8852	06-00056-01-WR	MADISON	81	65
STA. 25+73 TO STA. 27+50				
FED. ROAD DIST. NO.	ILLINOIS	FED. AID PROJECT		
CROSS SECTIONS				
CONTRACT NO.: 97324				


27+50

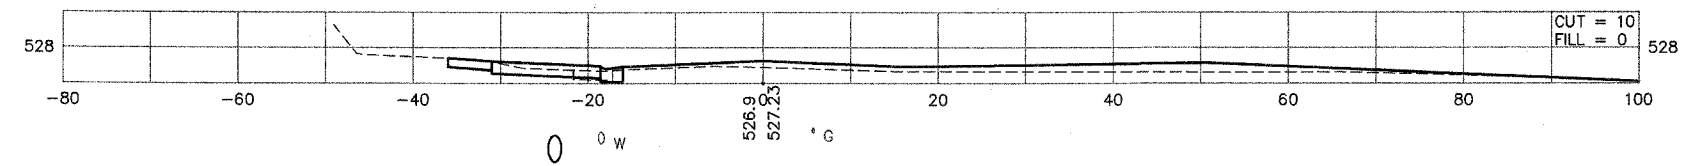


27+00

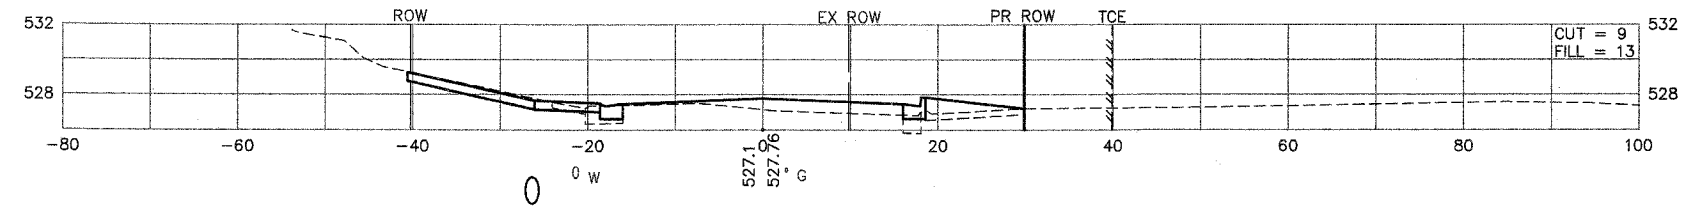


26+94

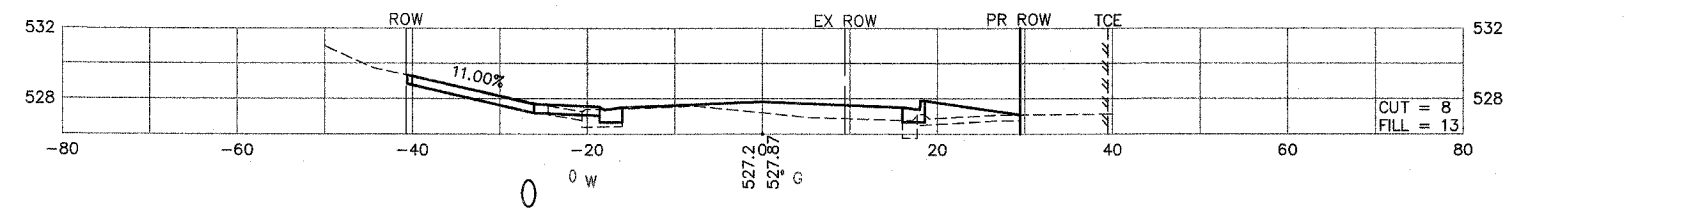

26+50

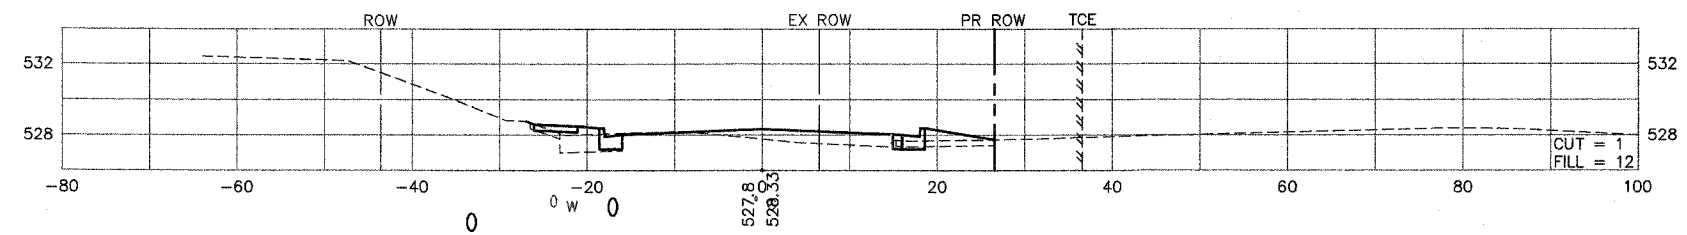

26+00

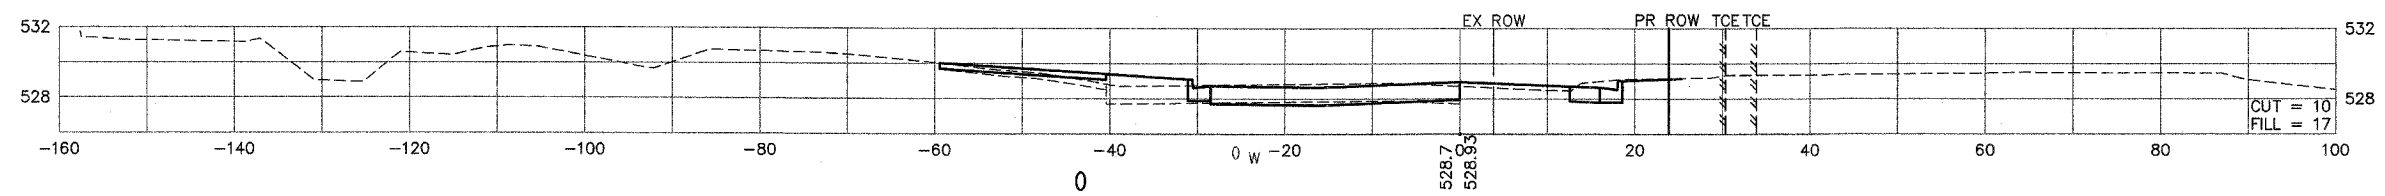

25+73

