
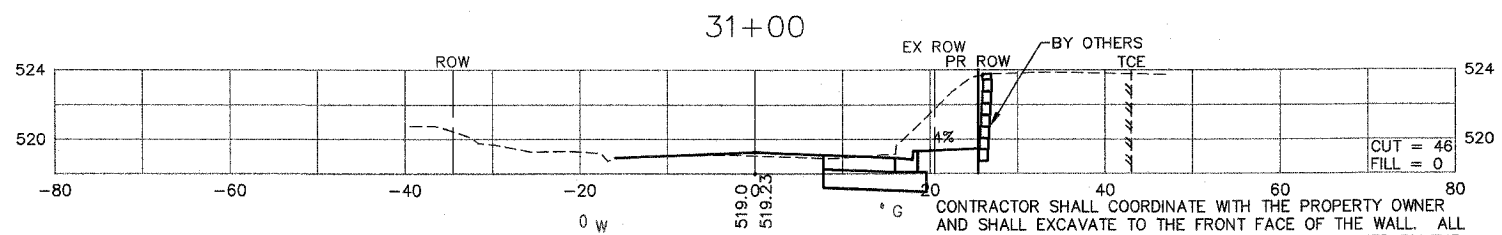
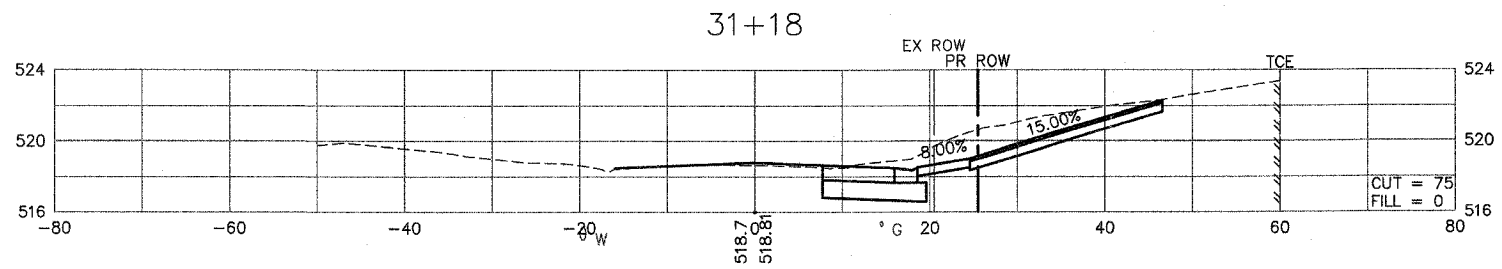
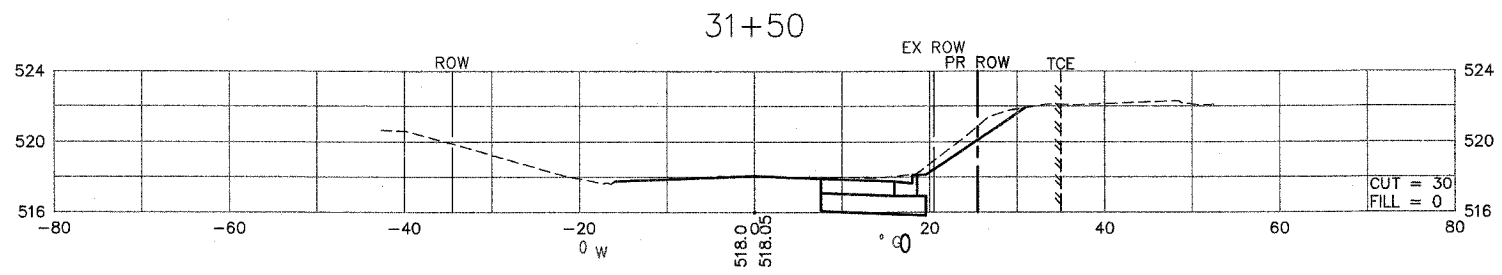
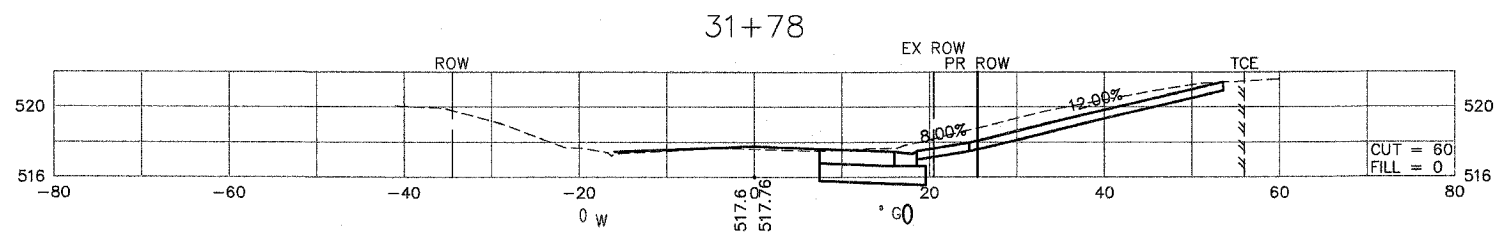
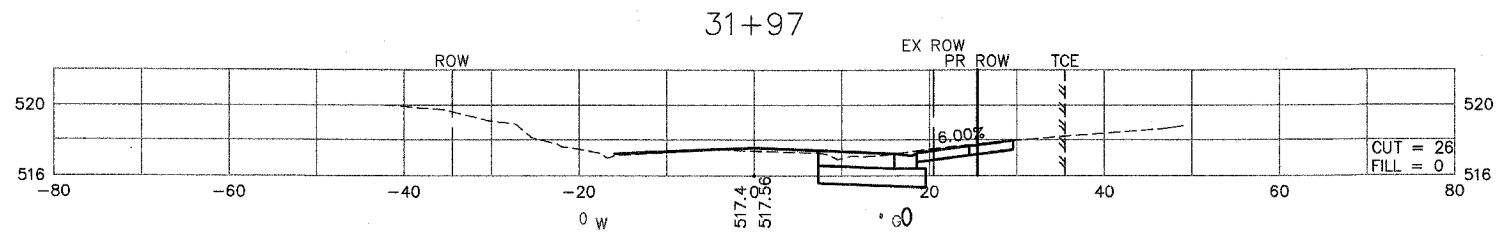


F.A.U. RTE.	SECTION	COUNTY	TOTAL SHEETS	SHEET NO.
8852	06-00056-01-WR	MADISON	81	68
STA. 31+00		TO STA. 32+00		
FED. ROAD DIST. NO.	ILLINOIS	FED. AID PROJECT		
CROSS SECTIONS				
CONTRACT NO.: 97324				

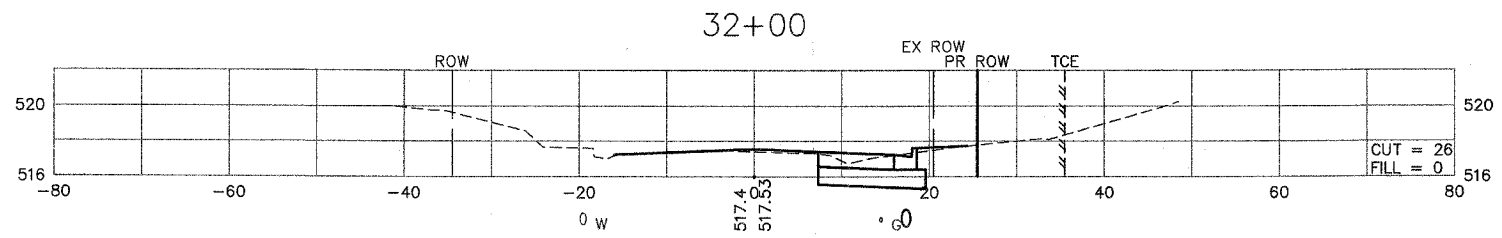

CONTRACTOR SHALL COORDINATE WITH THE PROPERTY OWNER AND SHALL EXCAVATE TO THE FRONT FACE OF THE WALL. ALL WORK BEYOND THE FRONT FACE SHALL BE PERFORMED BY THE ADJACENT PROPERTY OWNER.