



F.A.U. RTE.	SECTION	COUNTY	TOTAL SHEETS	SHEET NO.
B852	06-00056-01-WR	MADISON	81	79
STA. 24+36	TO STA. 25+18			
FED. ROAD DIST. NO.	ILLINOIS	FED. AID PROJECT		
CROSS SECTIONS				


CONTRACT NO.: 97324

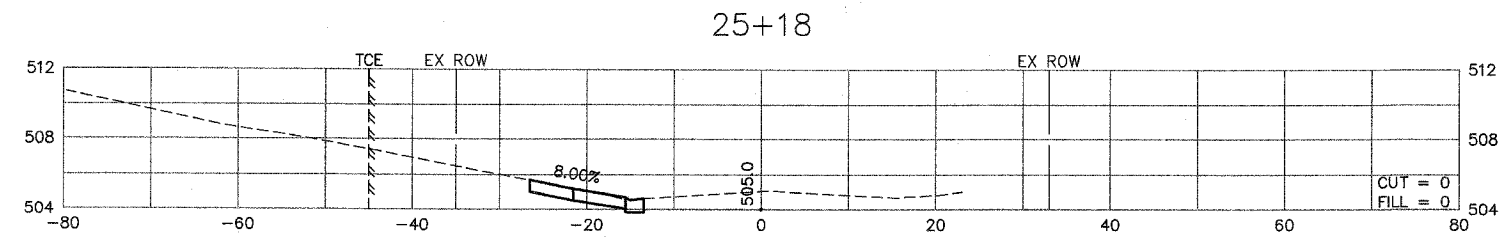


0
w
0

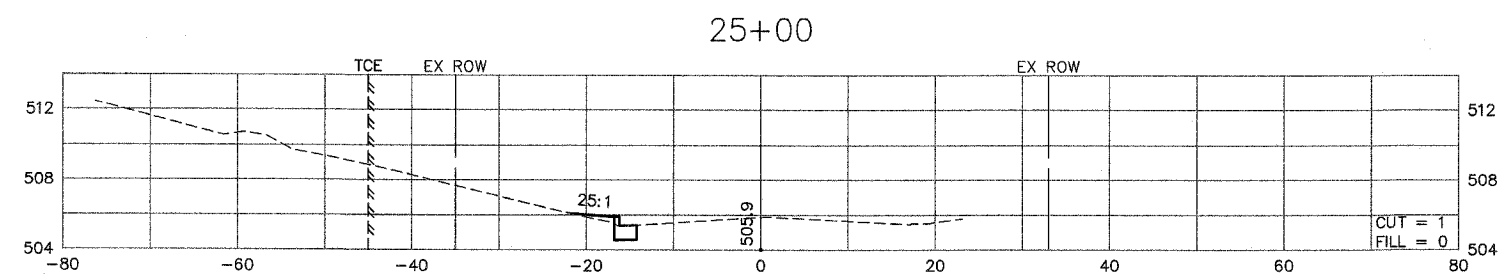

0
w
0

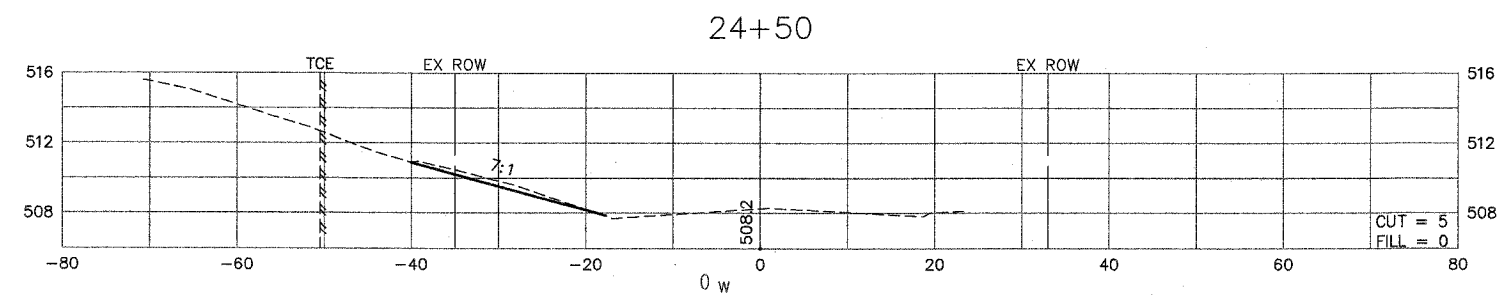

0
w
0

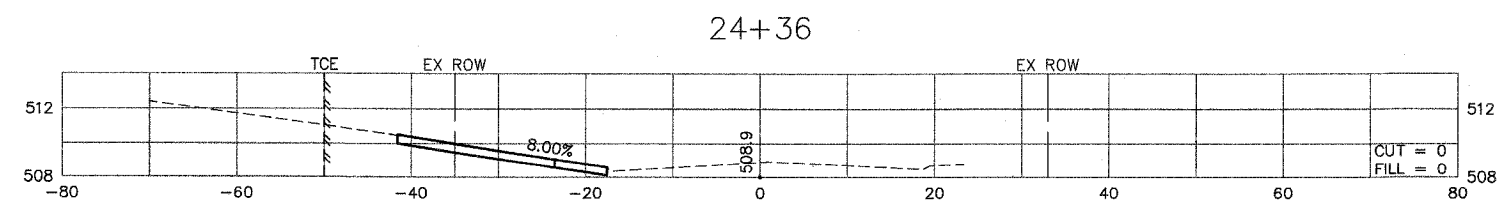

0
w
0