


CONTRACT NO. 98821				
F.A. RTE.	SECTION	COUNTY	TOTAL SHEETS	SHEET NO.
869	1101VB18=1	FRANKLIN	---	22
STA. 174+00.00 TO STA. 175+00.00				
FED. ROAD DIST. NO. ILLINOIS FED. AID PROJECT				

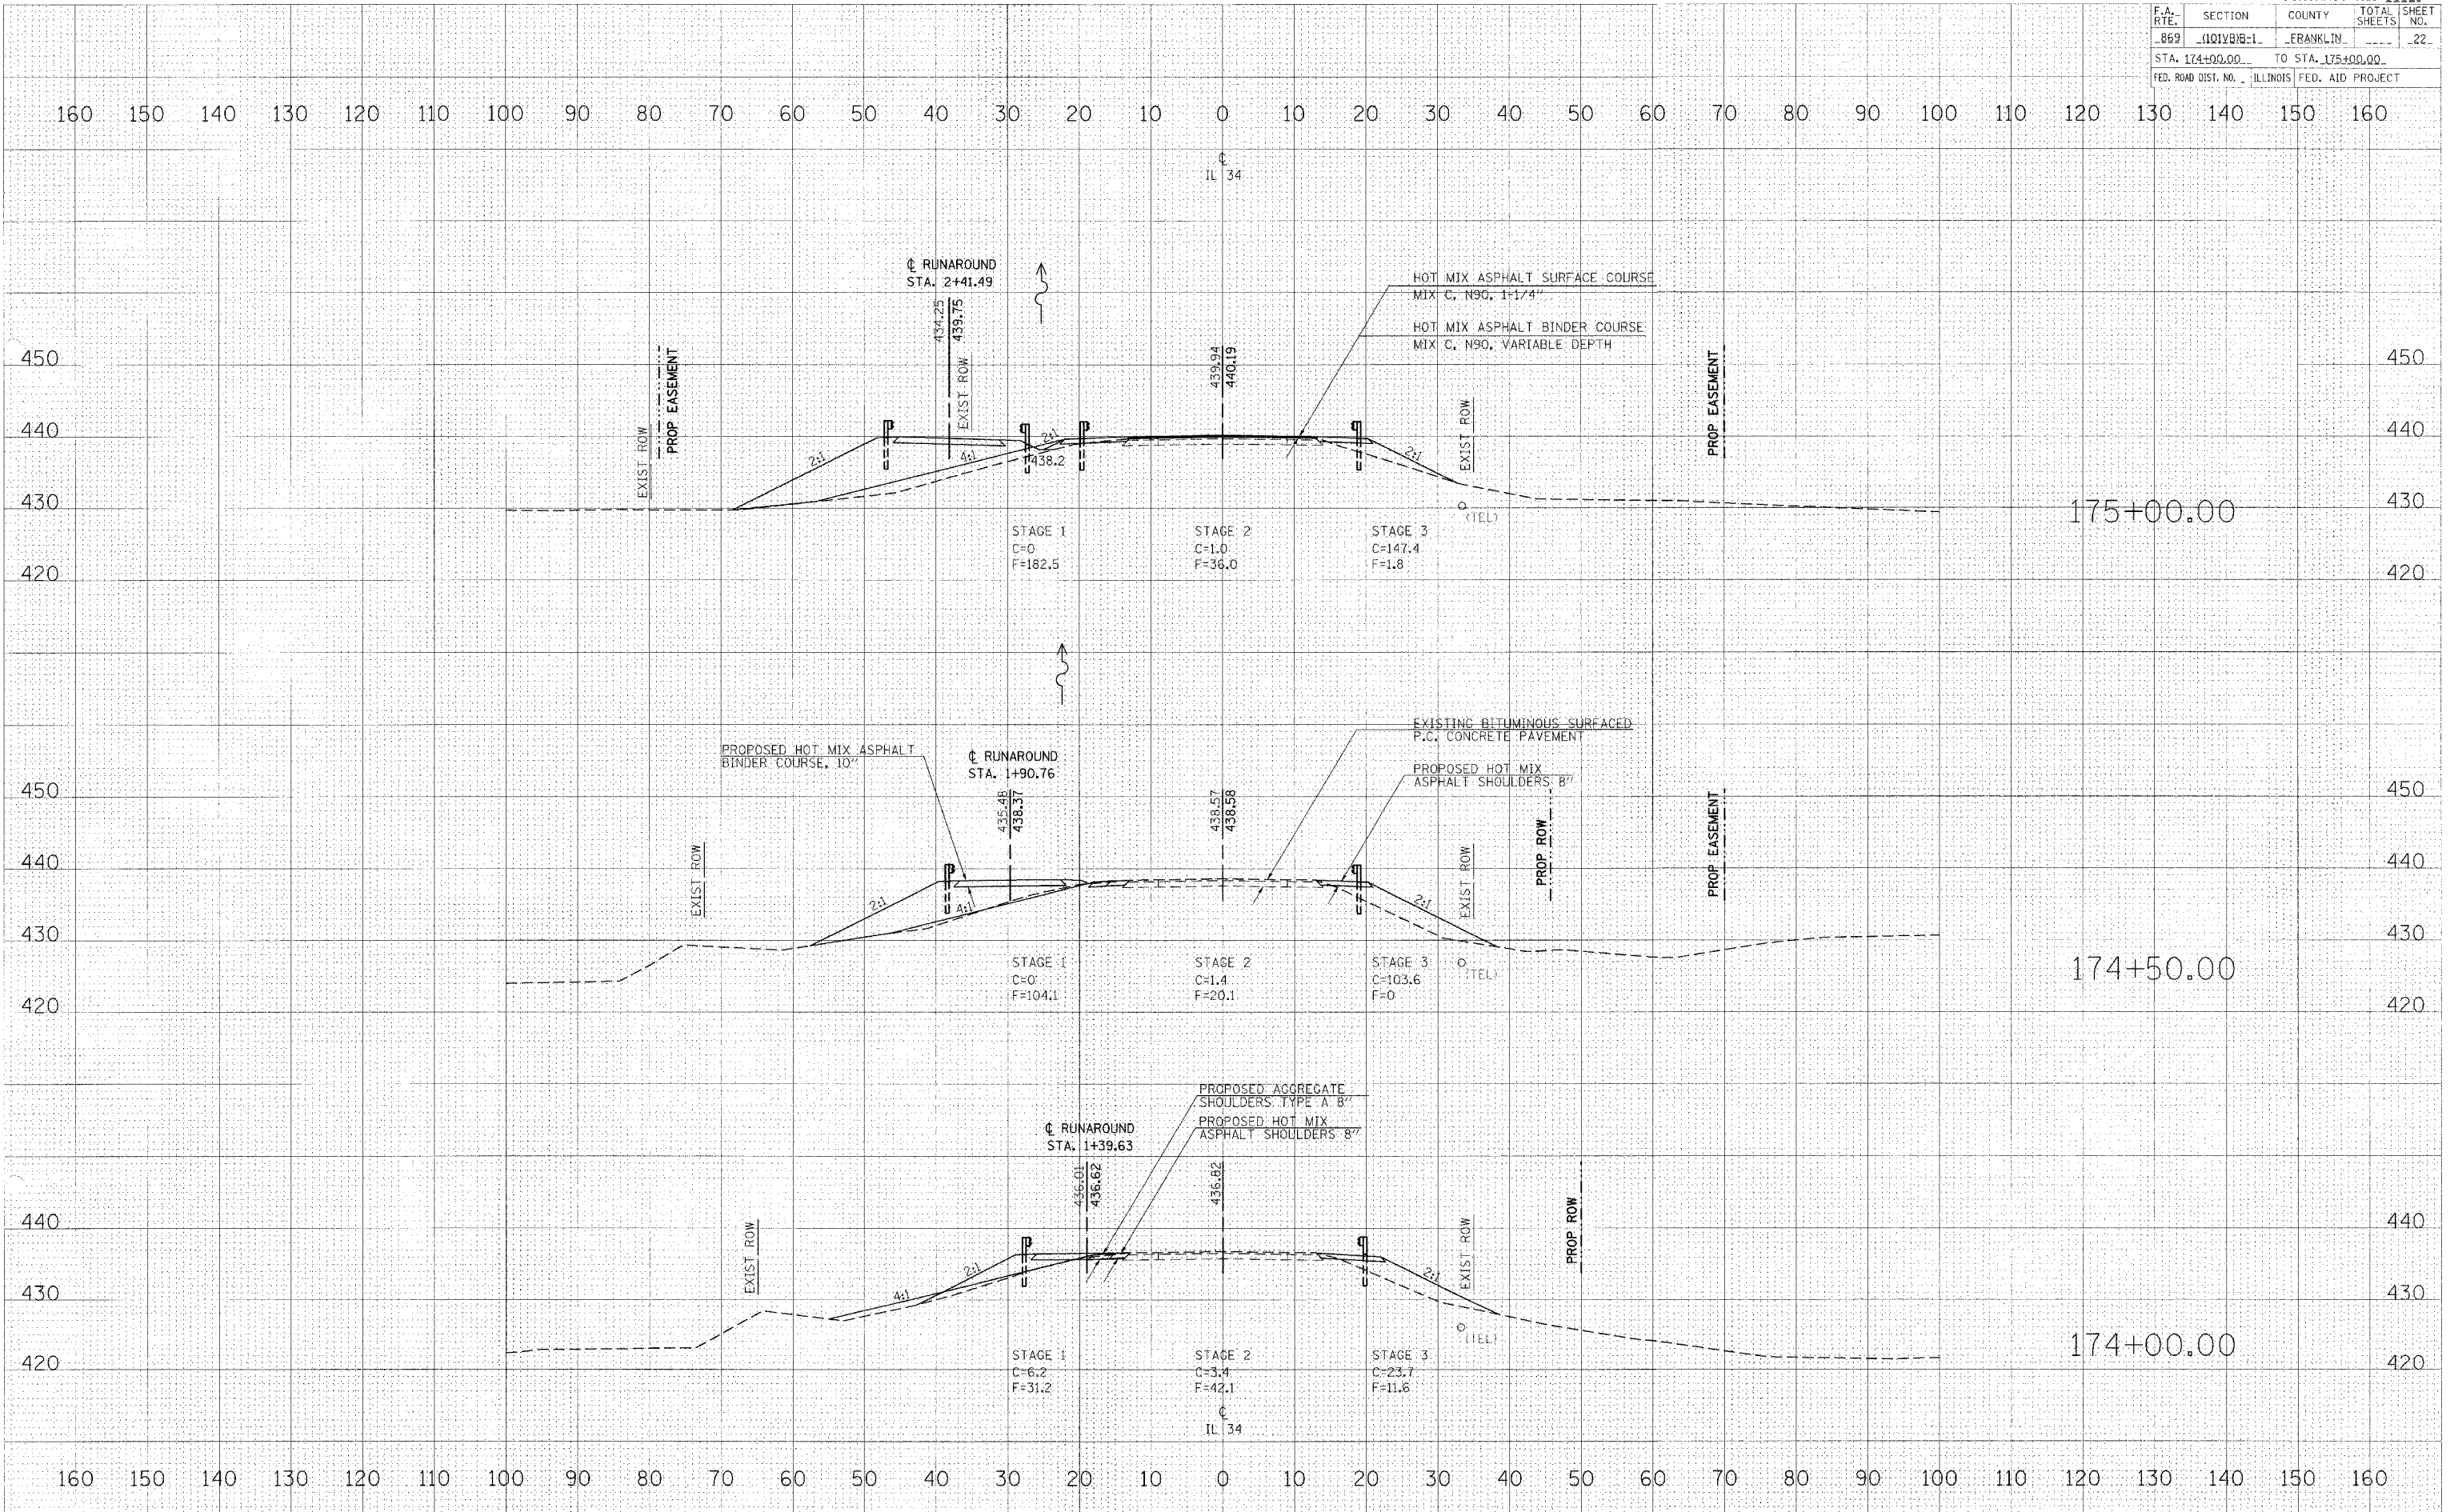

SUPERVISOR  
 PLOTTED  
 DATE  
 SCALE  
 USER NAME

SUPERVISOR  
 PLOTTED  
 DATE  
 SCALE  
 USER NAME