


CONTRACT NO. 98821			
F.A. R.T.E.	SECTION	COUNTY	TOTAL SHEET NO.
869	1101VB1B-1	FRANKLIN	29
STA. 182+00.00		TO STA. 183+50.00	
ILLINOIS FED. AID PROJECT			

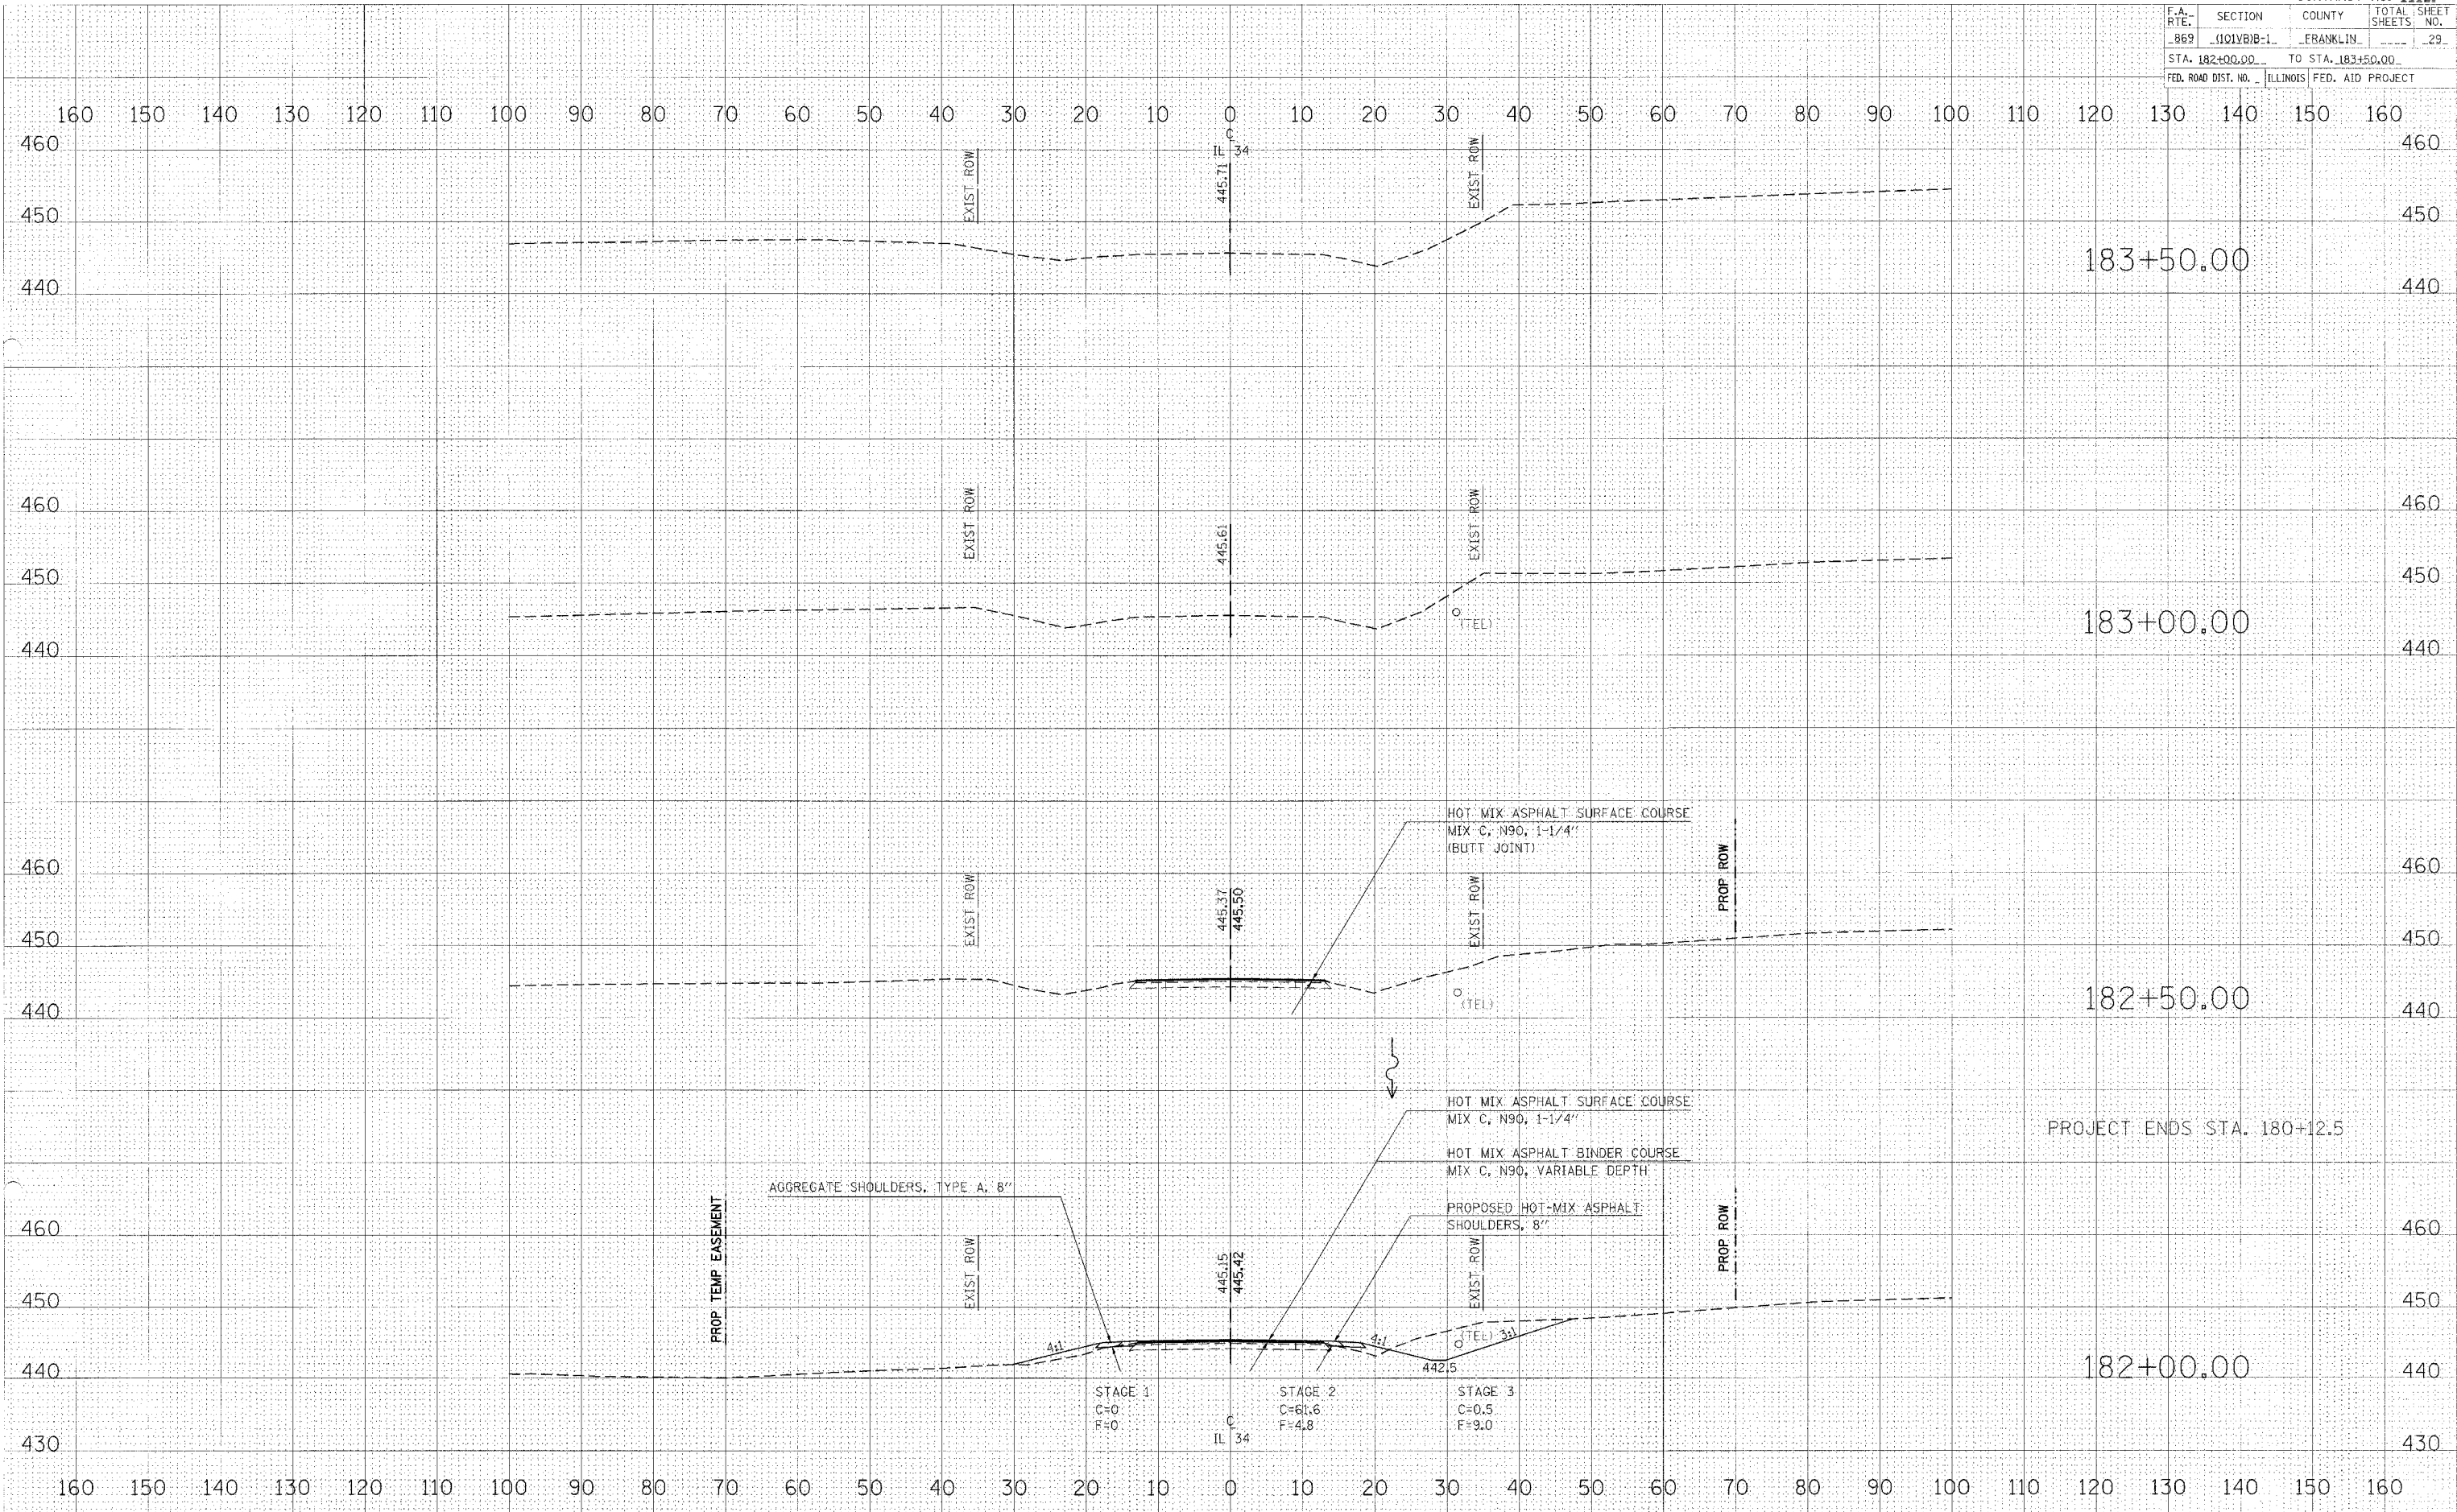

DATE: 10/15/2007
 USER: d...
 PLOT SCALE: 1/4" = 10'-0"

DATE: 10/15/2007
 USER: d...
 PLOT SCALE: 1/4" = 10'-0"