


STATE OF ILLINOIS  
DEPARTMENT OF TRANSPORTATION

CONTRACT NO. 98990

ROUTE	SECTION	COUNTY	TOTAL SHEETS	SHEET NO.
F.A.I. 24	*	MASSAC	99	5
FED. ROAD DIST. NO. 7	ILLINOIS			

\*(64-3B) I-6

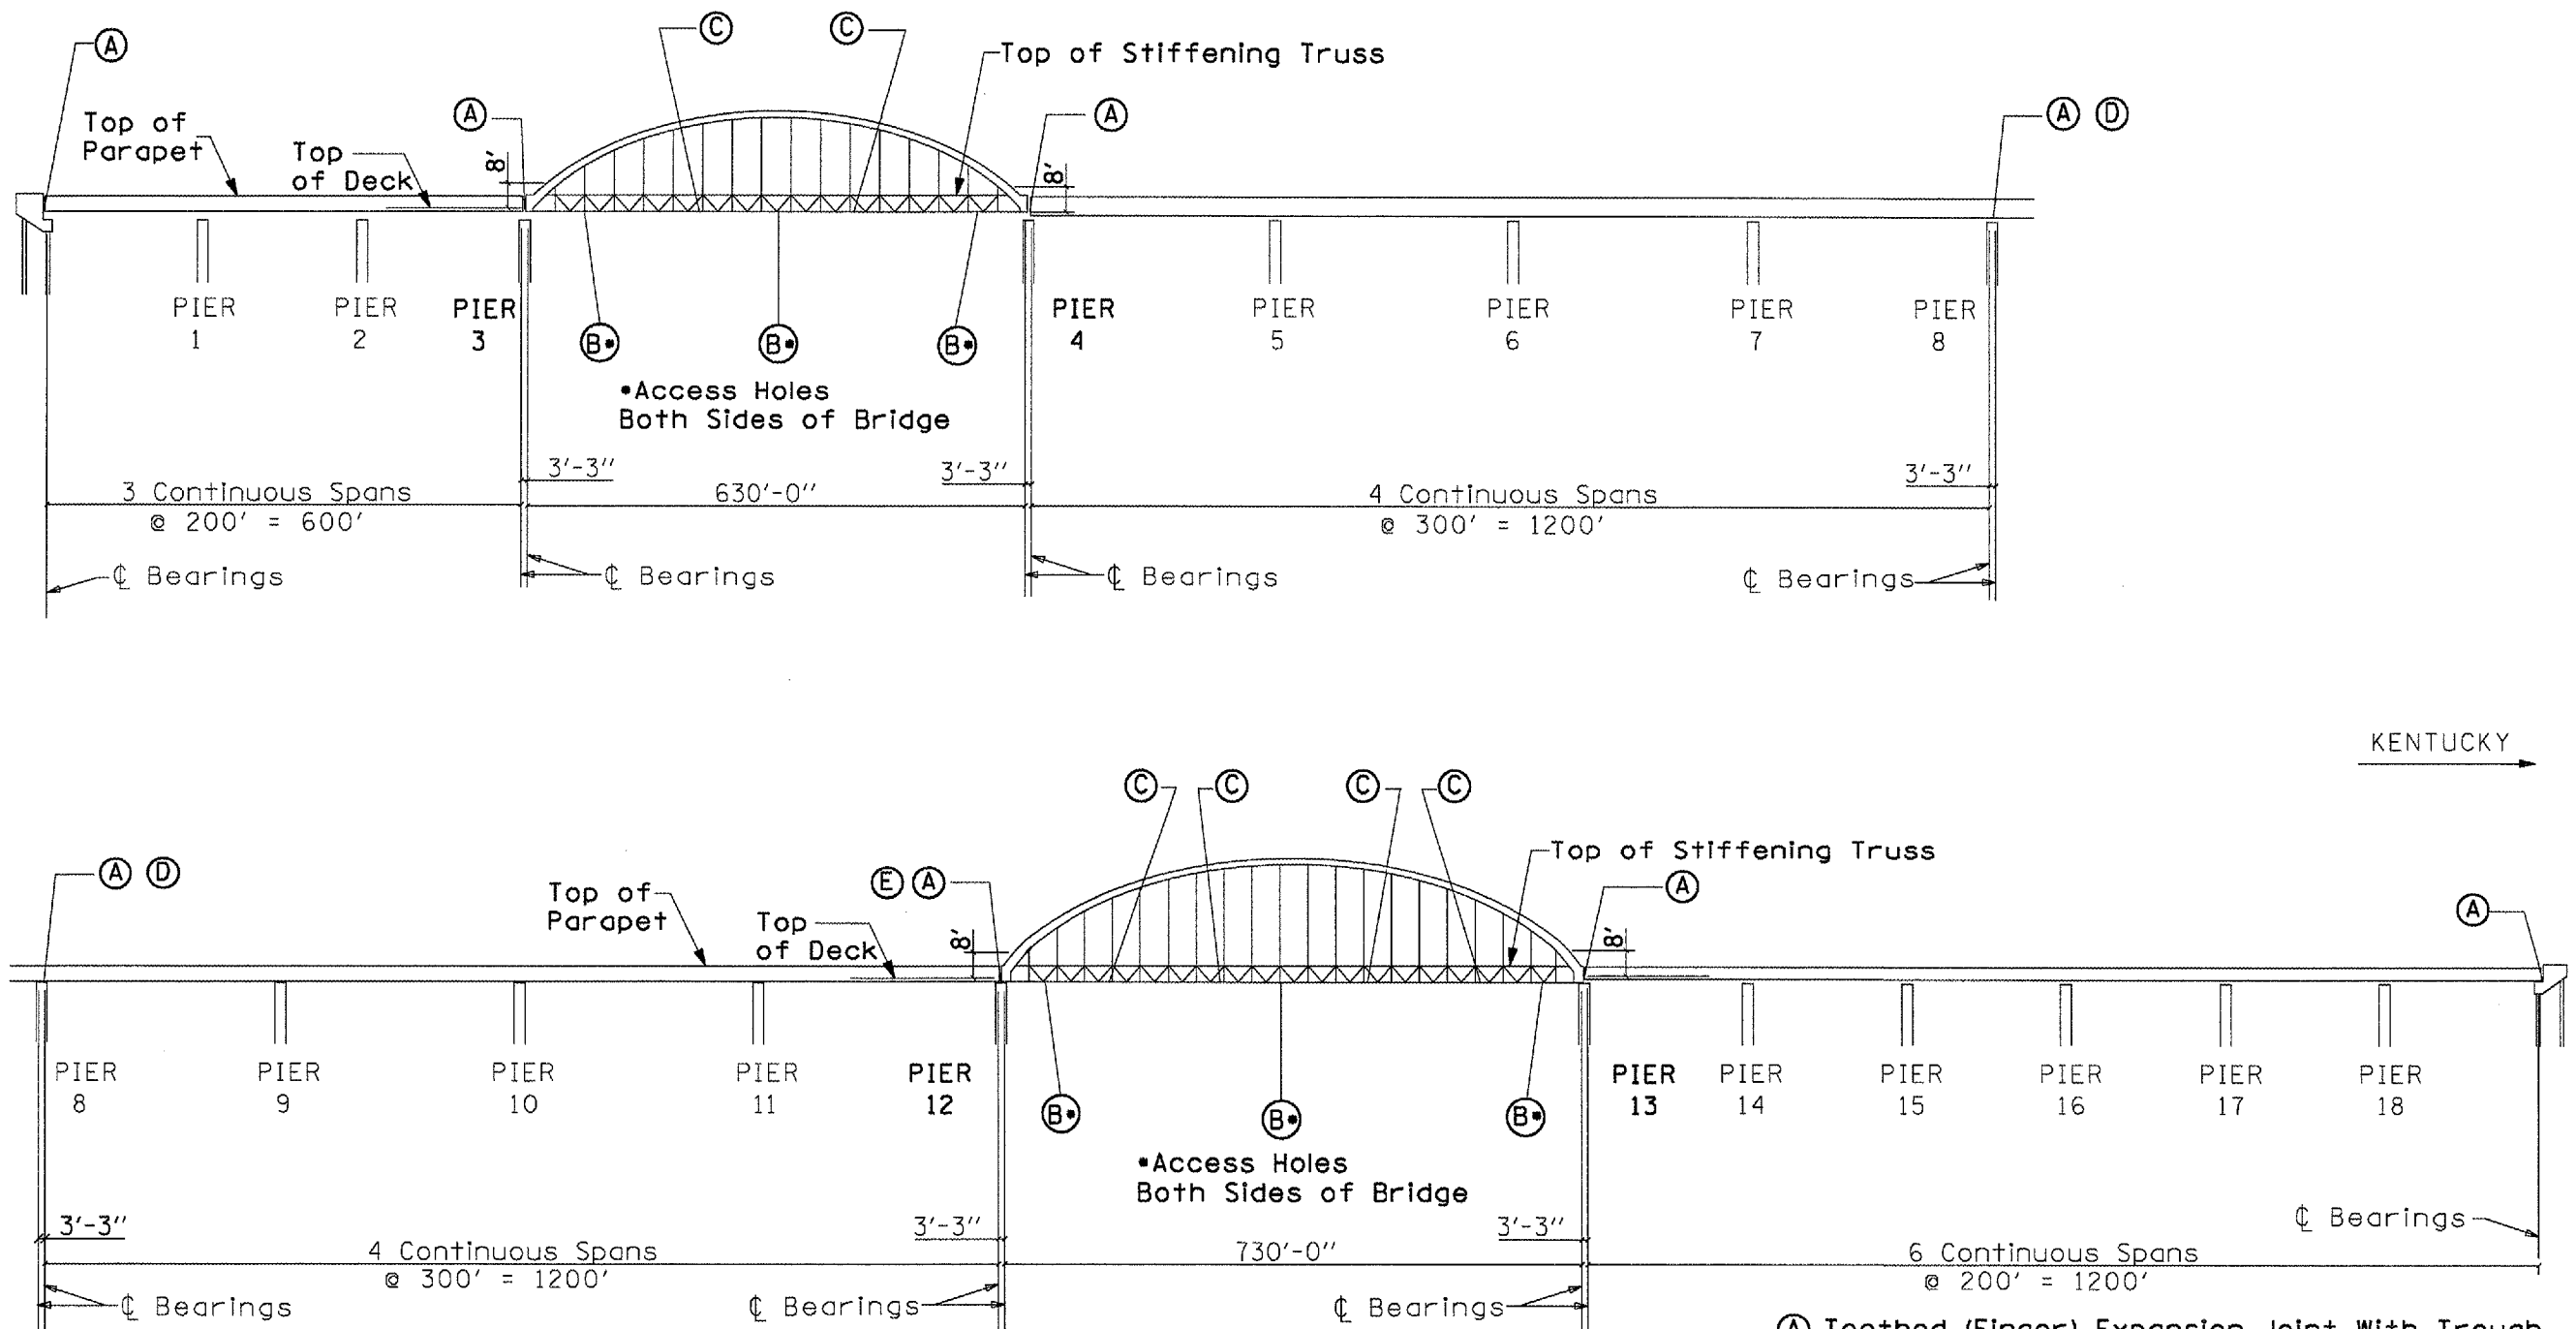

**PAINT LOCATIONS**

- (A) Toothed (Finger) Expansion Joint With Trough
- (B) Access Hole
- (C) Expansion Joint - Various Types
- (D) Elastomeric Trough Replacement
- (E) Elastomeric Trough Repair