

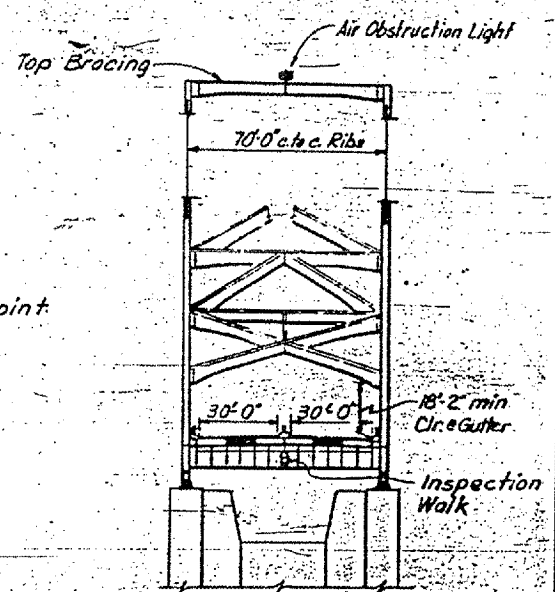


CONTRACT: 98990  
 ROUTE: INTERSTATE 24  
 SECTION: (64-3B) I-6  
 COUNTY: MASSAC, IL; McCracken, KY  
 SHEET 8 OF 99  
 FOR INFORMATION ONLY

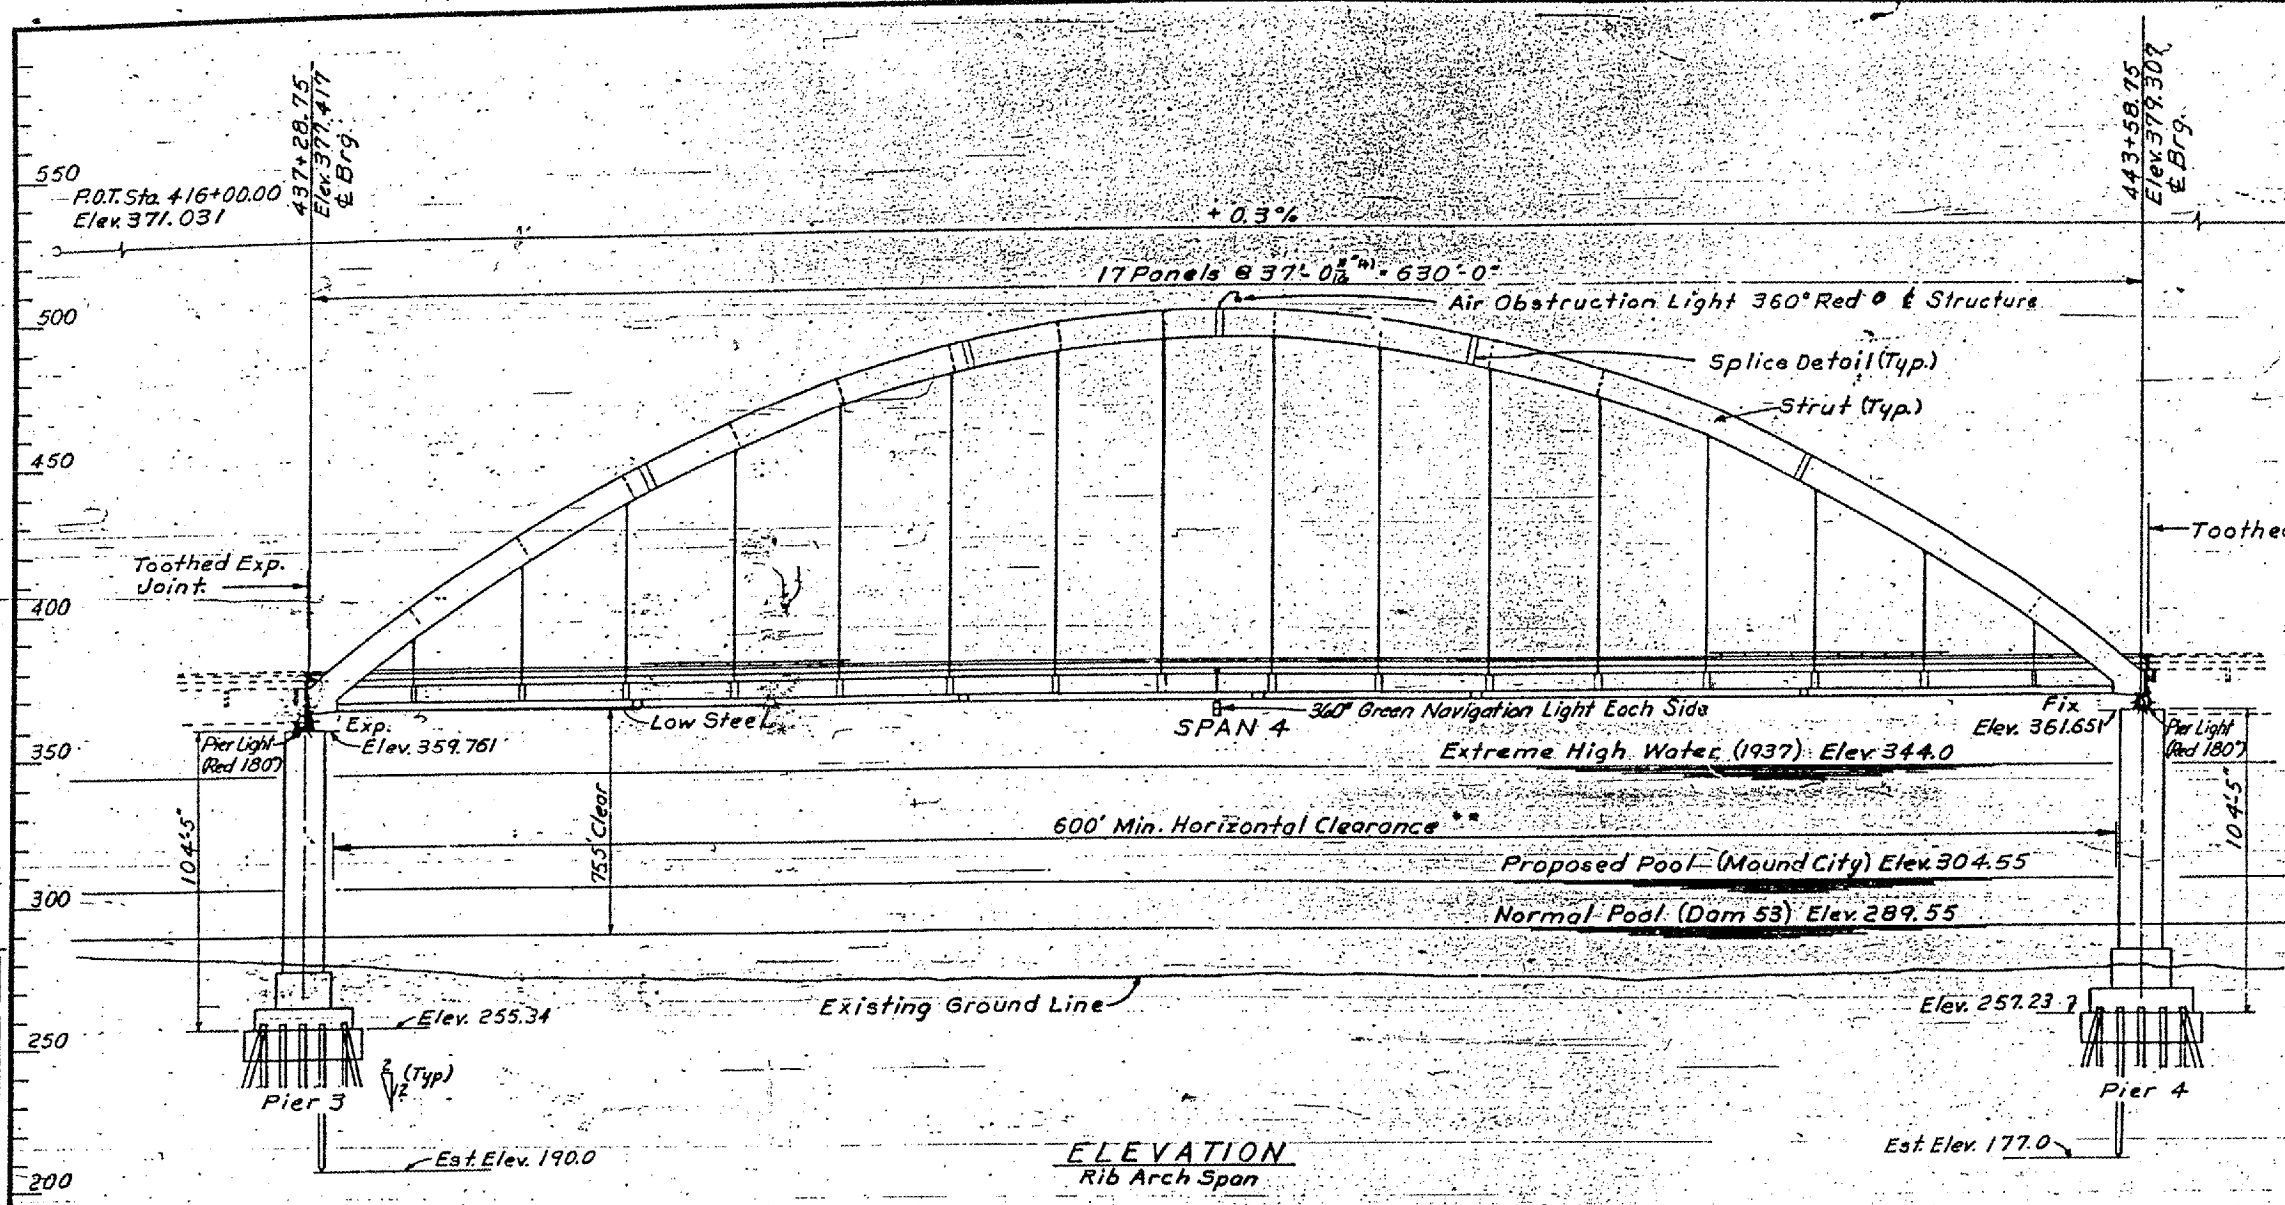


ROADWAY CLEARANCE

NOTES:  
 For Design Load see Sheet No. 6  
 \* Horizontal Clearance measured perpendicular to Sailing Line.

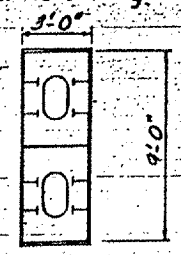

TYPICAL SECTION THROUGH RIB ARCH

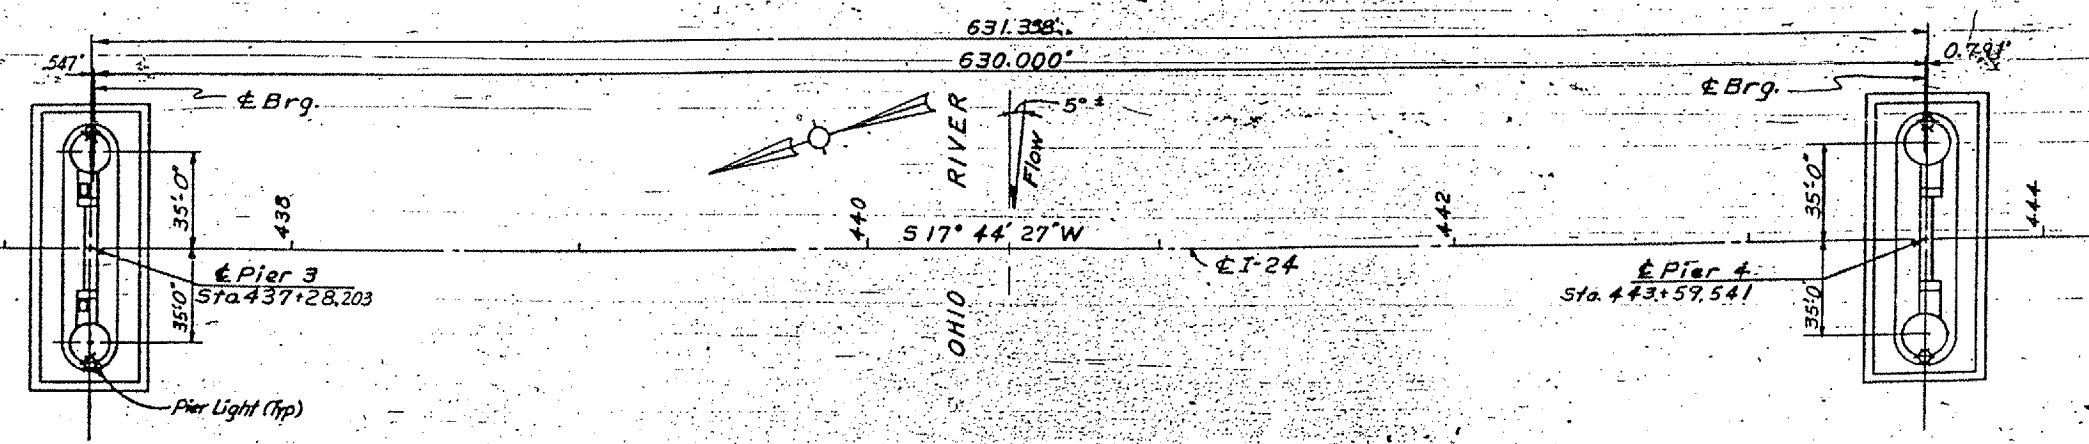

PLAN  
 Superstructure Removed

UNIT II  
 LAYOUT

SHEET 7 OF 99

**KENTUCKY DEPARTMENT OF HIGHWAYS  
 ILLINOIS DEPARTMENT OF PUBLIC WORKS  
 AND BUILDINGS**

PROJECTS I 24-116138, I 24-91130, I 24-11611  
 BRIDGE OVER OHIO RIVER ON I-24  
 BETWEEN MACCRACKEN COUNTY, KENTUCKY  
 AND MASSAC COUNTY, ILLINOIS

HAZLET & BRIDGES Consulting Engineers File No. 888	DESIGN NUMBER	DRAWING NO. <b>17471</b>
--	------------------	-----------------------------