
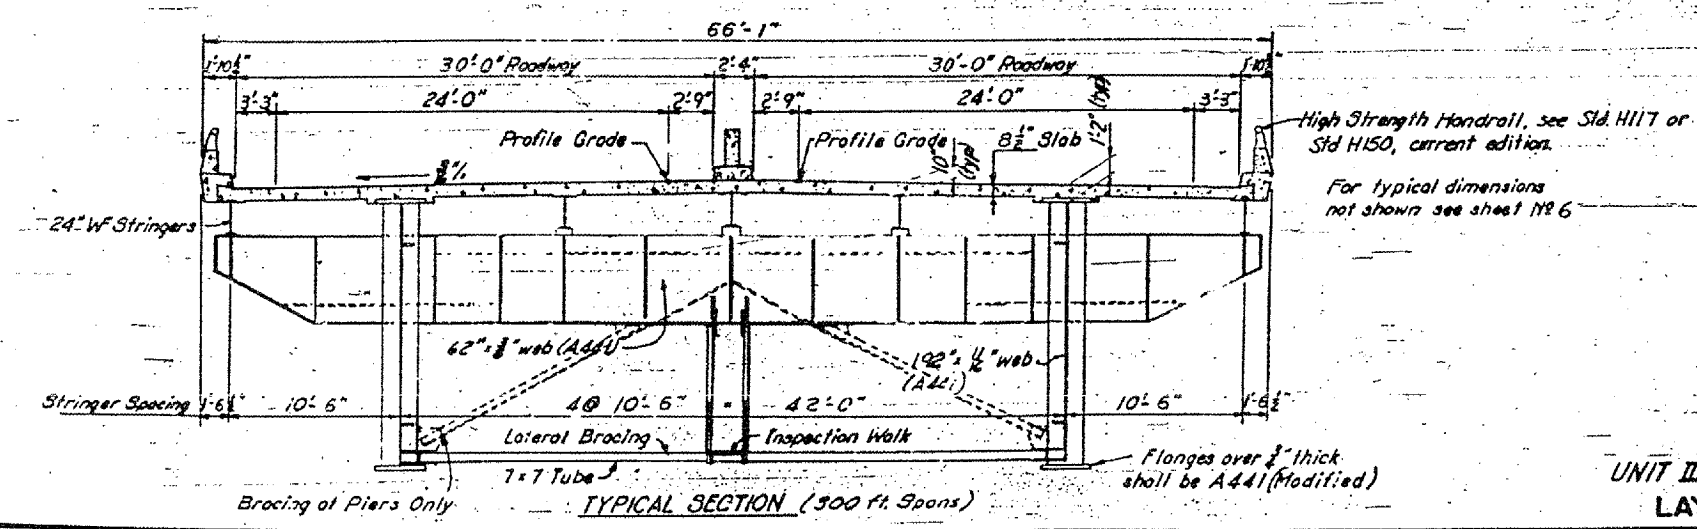


CONTRACT: 98990
 ROUTE: INTERSTATE 24
 SECTION: (64-3B) I-6
 COUNTY: MASSAC, IL; McCRACKEN, KY
 SHEET 9 OF 99
 FOR INFORMATION ONLY

NOTES:
 For Design Load and Design Roadway see Sheet N26

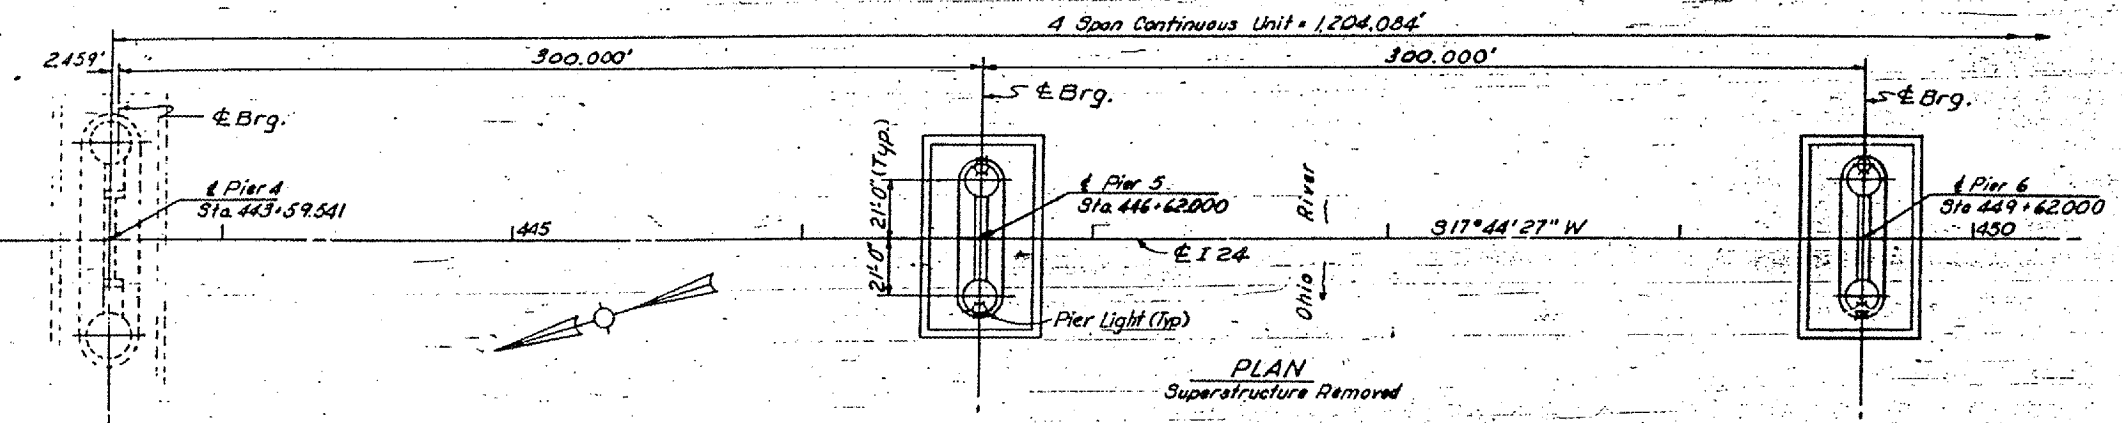

UNIT III (III-Ky)
 LAYOUT

SHEET 8 OF 121

KENTUCKY DEPARTMENT OF HIGHWAYS
ILLINOIS DEPARTMENT OF PUBLIC WORKS AND BUILDINGS

PROJECTS I 24-116138, I 24-9(110), I 24-116111
 BRIDGE OVER OHIO RIVER ON I 24
 BETWEEN McCRACKEN COUNTY, KENTUCKY
 AND MASSAC COUNTY, ILLINOIS

HAZLE & BIRDA Consulting Engineers P.O. Box 200	BRIDGE NUMBER	DRAWING NO. 17471	DATE
---	------------------	----------------------	------