
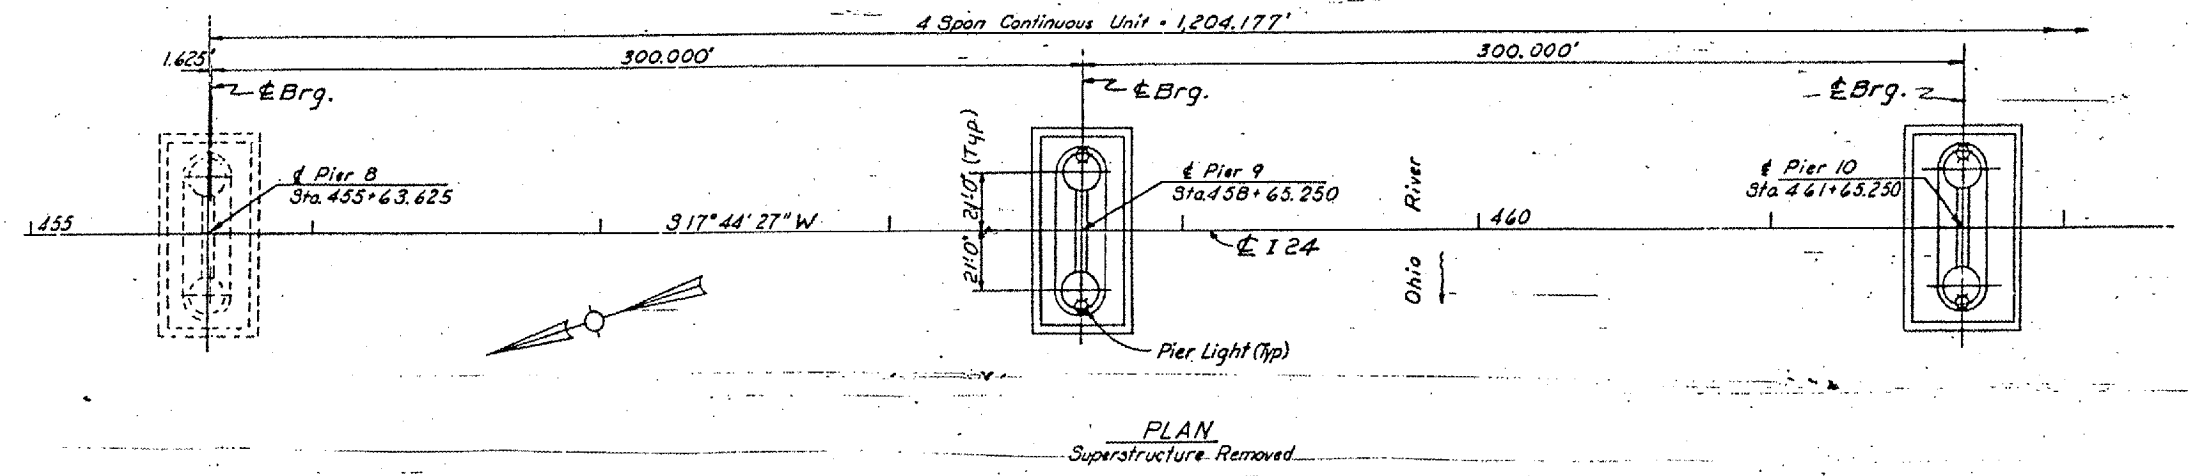


CONTRACT: 98990
 ROUTE: INTERSTATE 24
 SECTION: (64-3B)1-6
 COUNTY: MASSAC IL; McCracken, KY
 SHEET 11 OF 99
 FOR INFORMATION ONLY

see sheet N9 G
 For Typical Section see Sheet N9 B

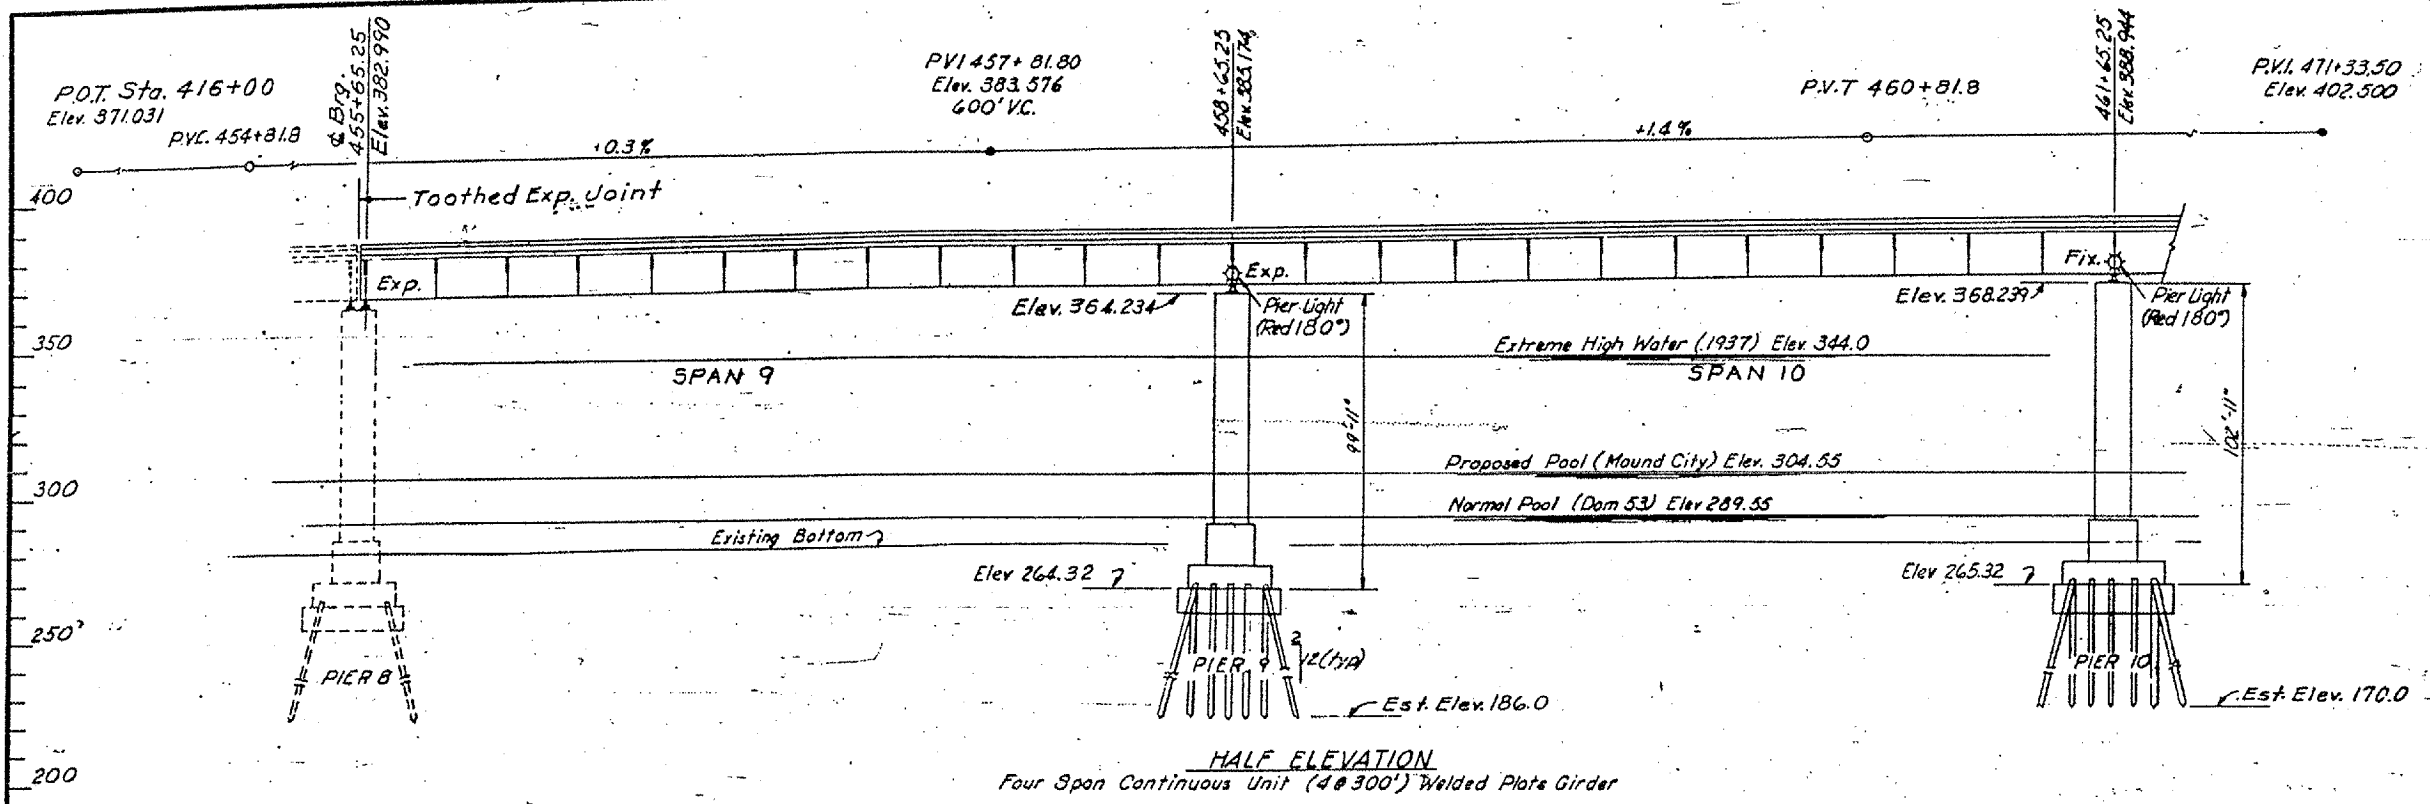

DATE: 1/11/61
 DRAWN BY: R.B.S.
 CHECKED BY: J.W.L.
 APPROVED BY: J.W.L.
 TITLE: LAYOUT

UNIT IX (IL-Ky)
 LAYOUT

SHEET 10 OF 21

**KENTUCKY DEPARTMENT OF HIGHWAYS
 ILLINOIS DEPARTMENT OF PUBLIC WORKS
 AND BUILDINGS**

PROJECTS I 24-1(6)38, I 24-9(1)0, I 24-1(6)1
 BRIDGE OVER OHIO RIVER ON 124
 BETWEEN MACCRACKEN COUNTY, KENTUCKY
 AND MASSAC COUNTY, ILLINOIS

HAZLET & BRAD Consulting Engineers File No. 998	BRIDGE NUMBER	DRAWING NO. 17471	BOOK
---	------------------	----------------------	------