
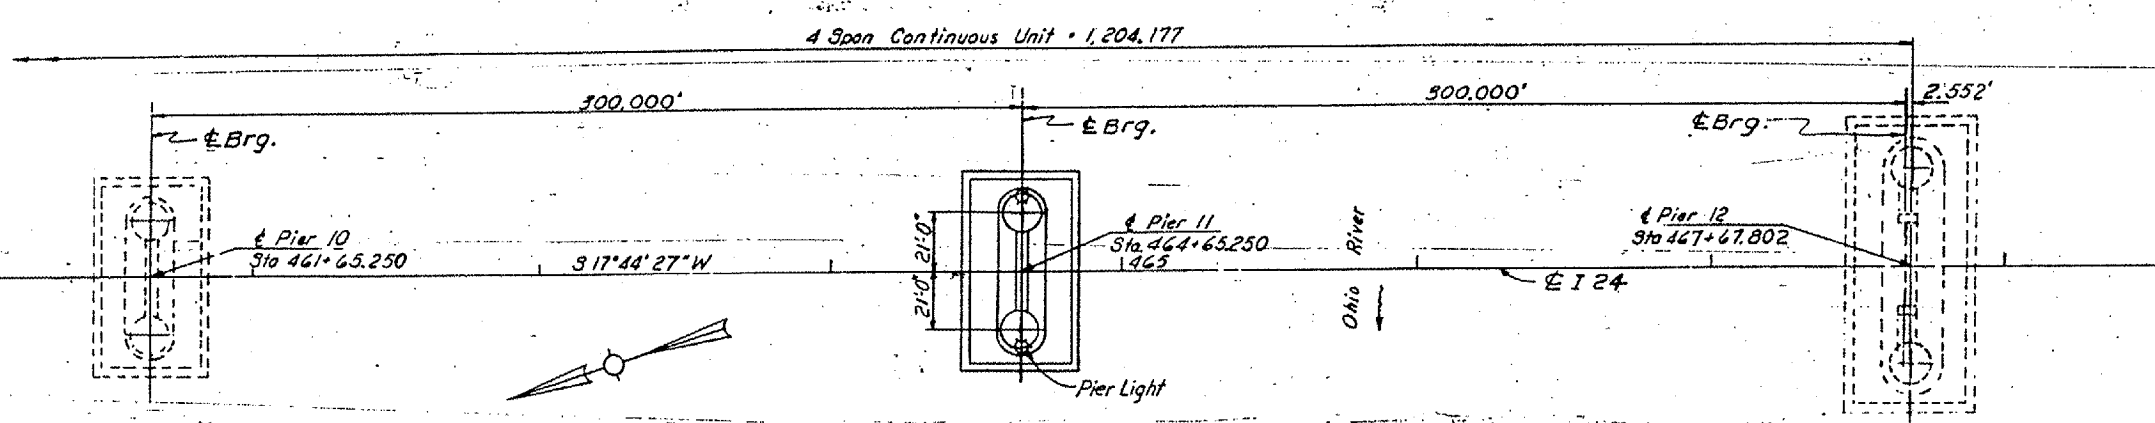


CONTRACT: 98990
 ROUTE: INTERSTATE 24
 SECTION: (64-3B) I-6
 COUNTY: MASSAC, IL; McCRACKEN, KY
 SHEET 12 OF 99
 FOR INFORMATION ONLY

see Sheet N 6
 For Typical Section, see Sheet N 8

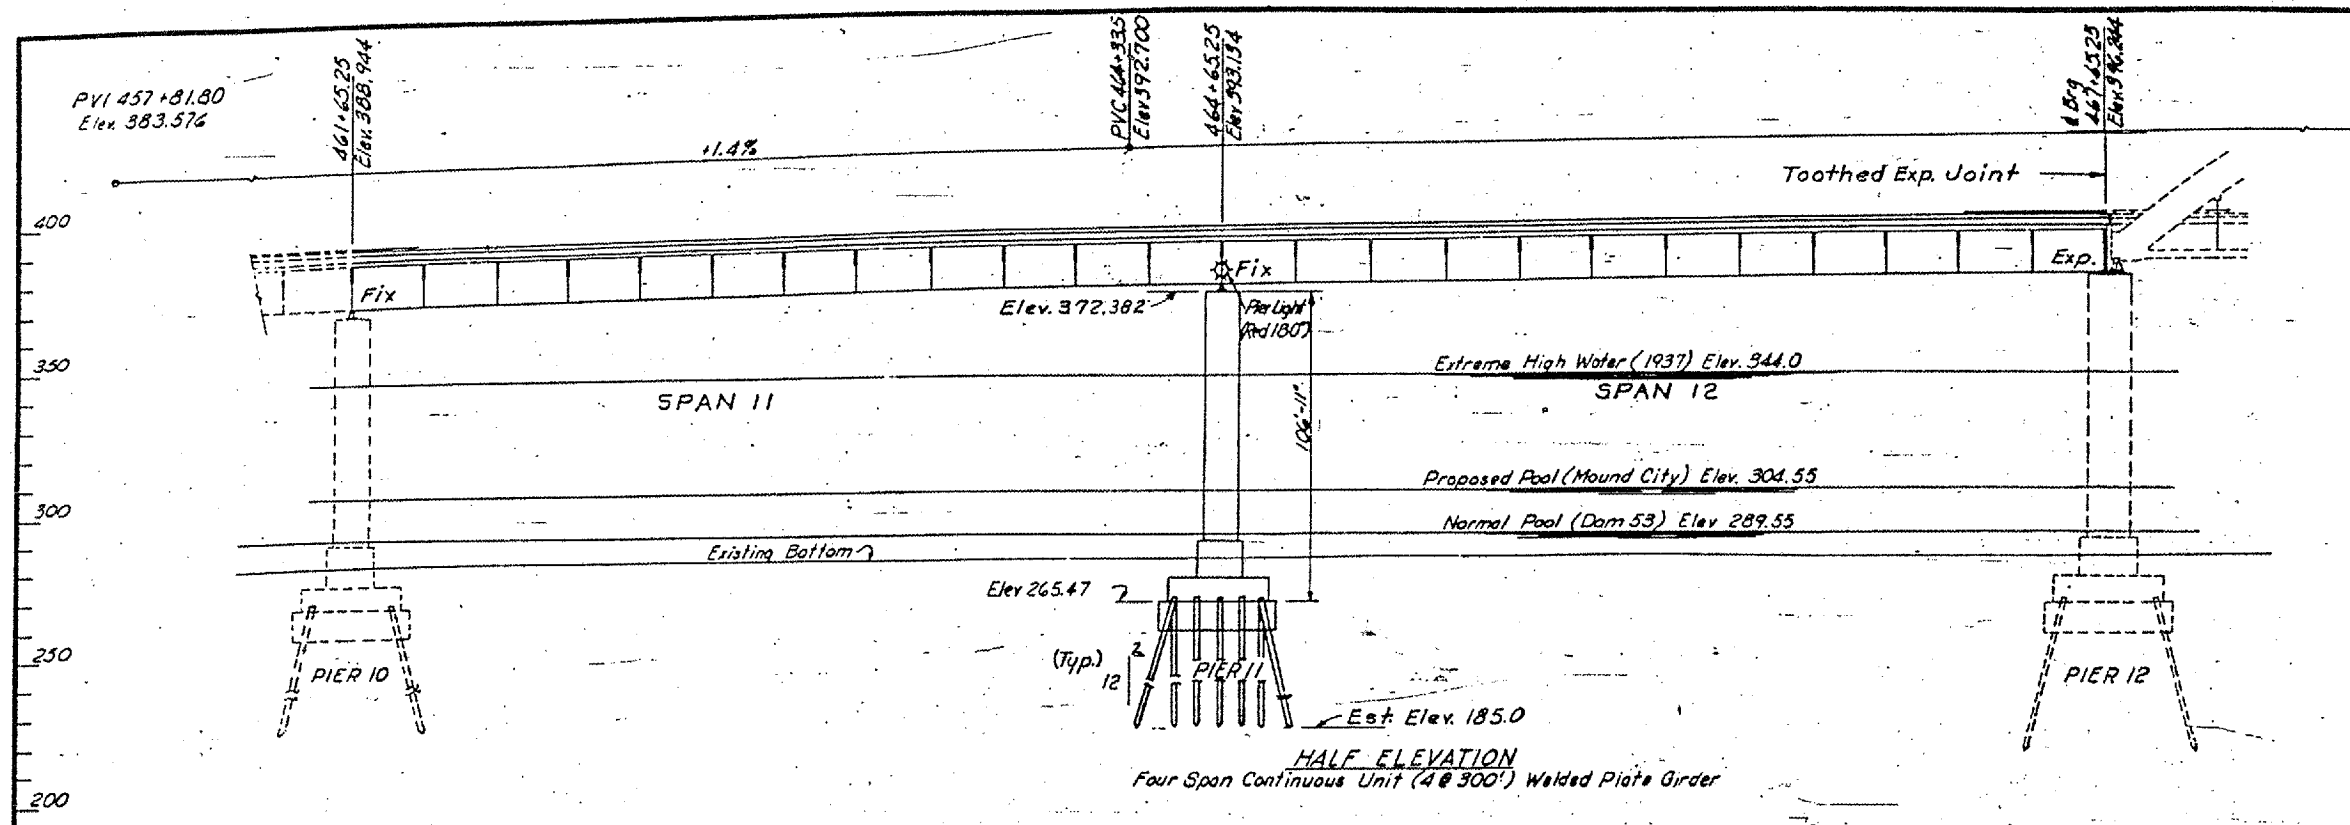

PLAN
 Superstructure Removed

UNIT IX (III-Ky)
 LAYOUT

SHEET 11 OF 121

**KENTUCKY DEPARTMENT OF HIGHWAYS
 ILLINOIS DEPARTMENT OF PUBLIC WORKS
 AND BUILDINGS**

PROJECTS I 24-1(6)38, I 24-9(1)0, I 24-1(2)1
 BRIDGE OVER OHIO RIVER ON I 24
 BETWEEN McCRACKEN COUNTY, KENTUCKY
 AND MASSAC COUNTY, ILLINOIS

HAZLET & BIRDA Consulting Engineers File No. 286	BRIDGE NUMBER	DRAWING NO. 17471	INDEX
--	------------------	-----------------------------	-------