

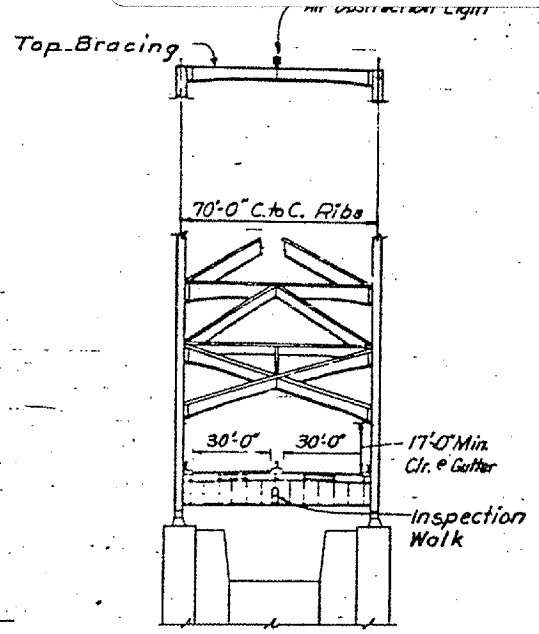
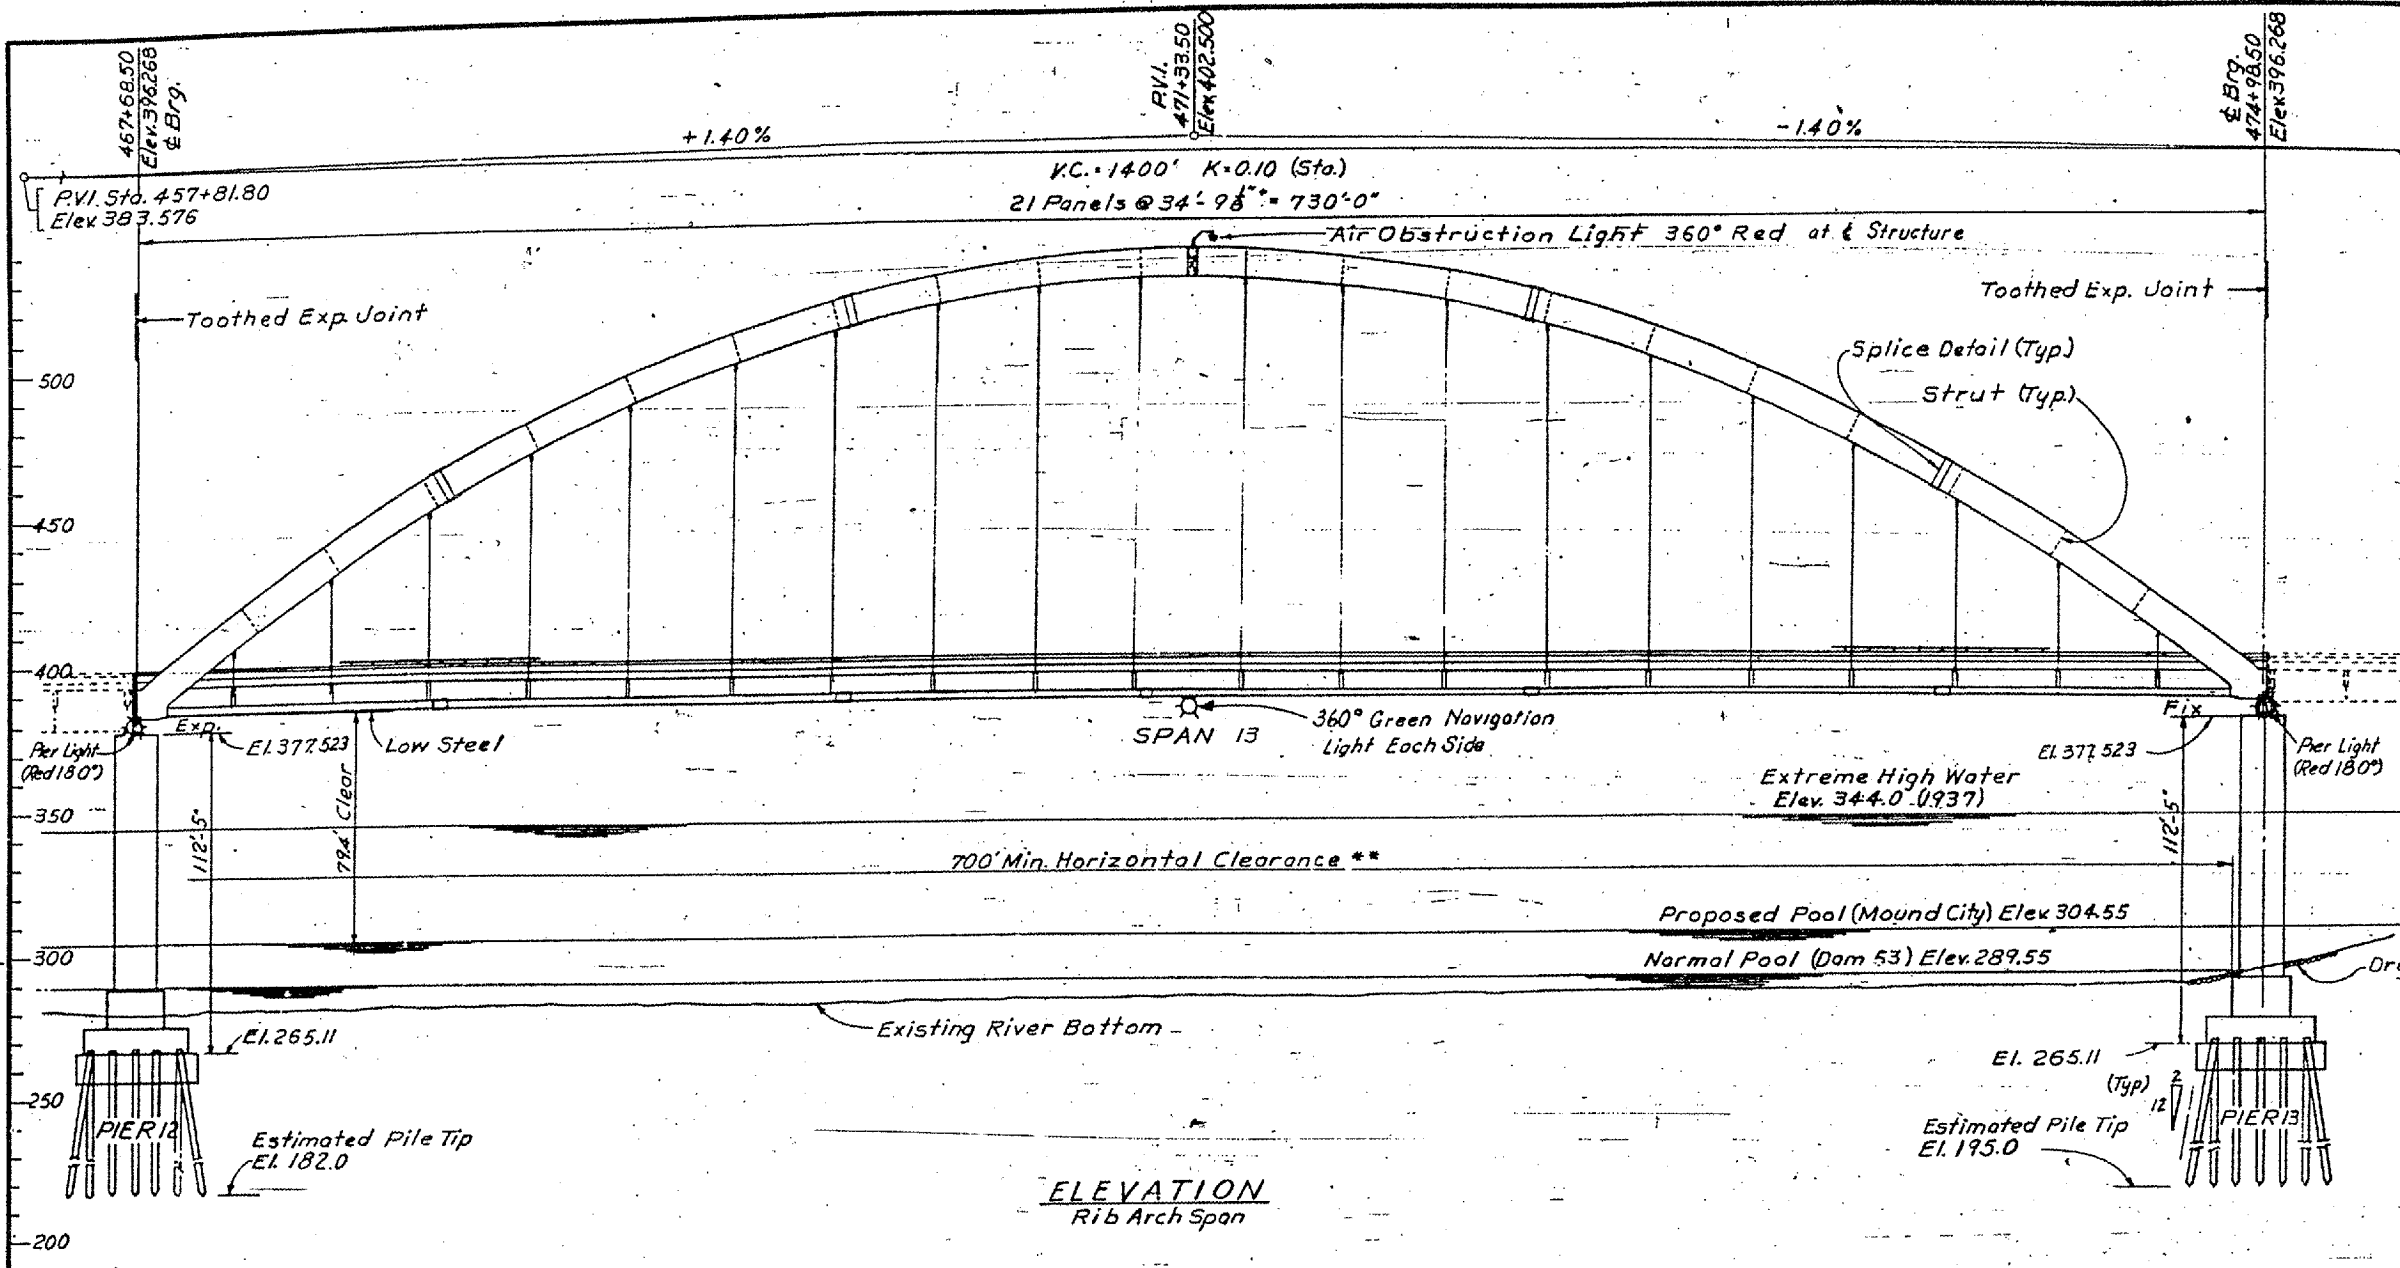


CONTRACT: 98990
 ROUTE: INTERSTATE 24
 SECTION: (64-3B) I-6
 COUNTY: MASSAC, IL; McCRACKEN, KY
 SHEET 13 OF 99
 FOR INFORMATION ONLY

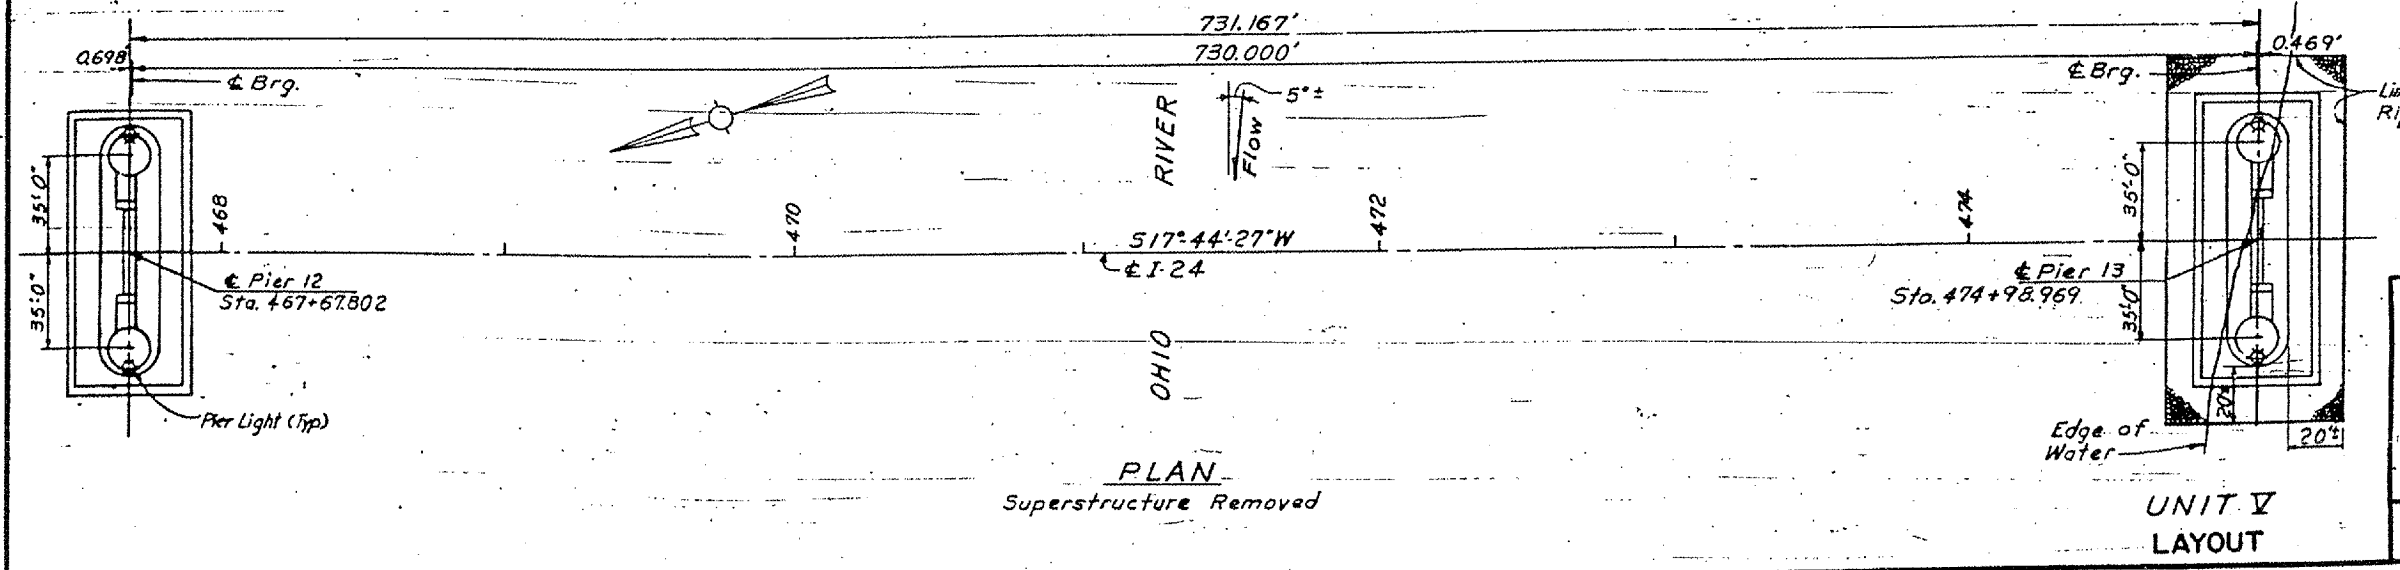

NOTES:
 For Design Loads see Sheet No 6
 ** Horizontal Clearance measured perpendicular to Sailing Line.

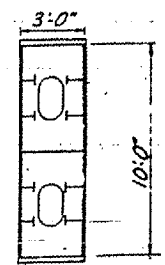

SHEET 12 OF 21

**KENTUCKY DEPARTMENT OF HIGHWAYS
 ILLINOIS DEPARTMENT OF PUBLIC WORKS
 AND BUILDINGS**

PROJECTS I 24-1(6)38, I 24-9(1)0, I 24-1(6)1
 BRIDGE OVER OHIO RIVER ON I 24
 BETWEEN McCRACKEN COUNTY, KENTUCKY
 AND MASSAC COUNTY, ILLINOIS

HAZLET & REDAL Consulting Engineers P.O. No. 288	BRIDGE NUMBER 17471	DRAWING NO. 17471
--	---------------------------	----------------------