
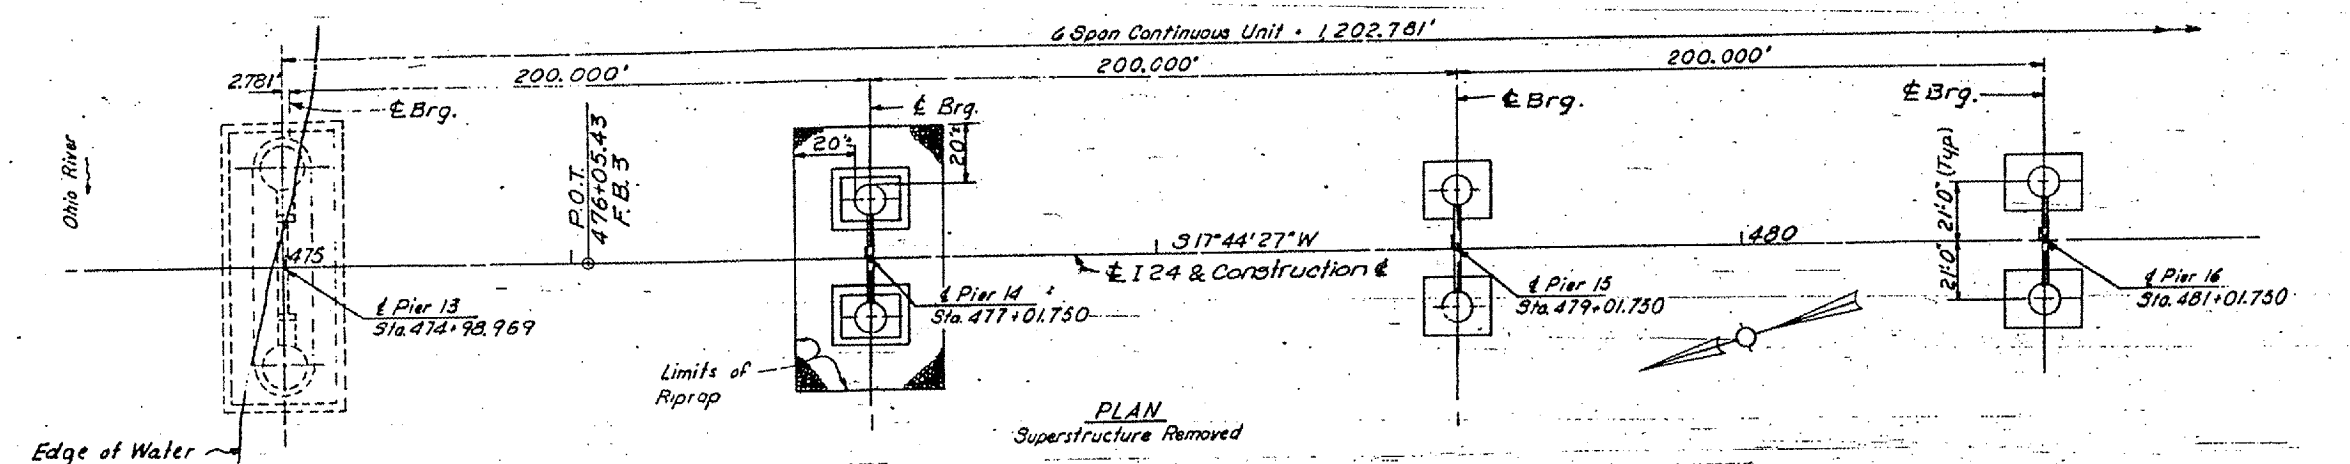


CONTRACT: 98990
 ROUTE: INTERSTATE 24
 SECTION: (64-3B) I-6
 COUNTY: MASSAC, IL; McCRACKEN, KY
 SHEET 14 OF 99
 FOR INFORMATION ONLY
 and Typical Section See Sheet 6

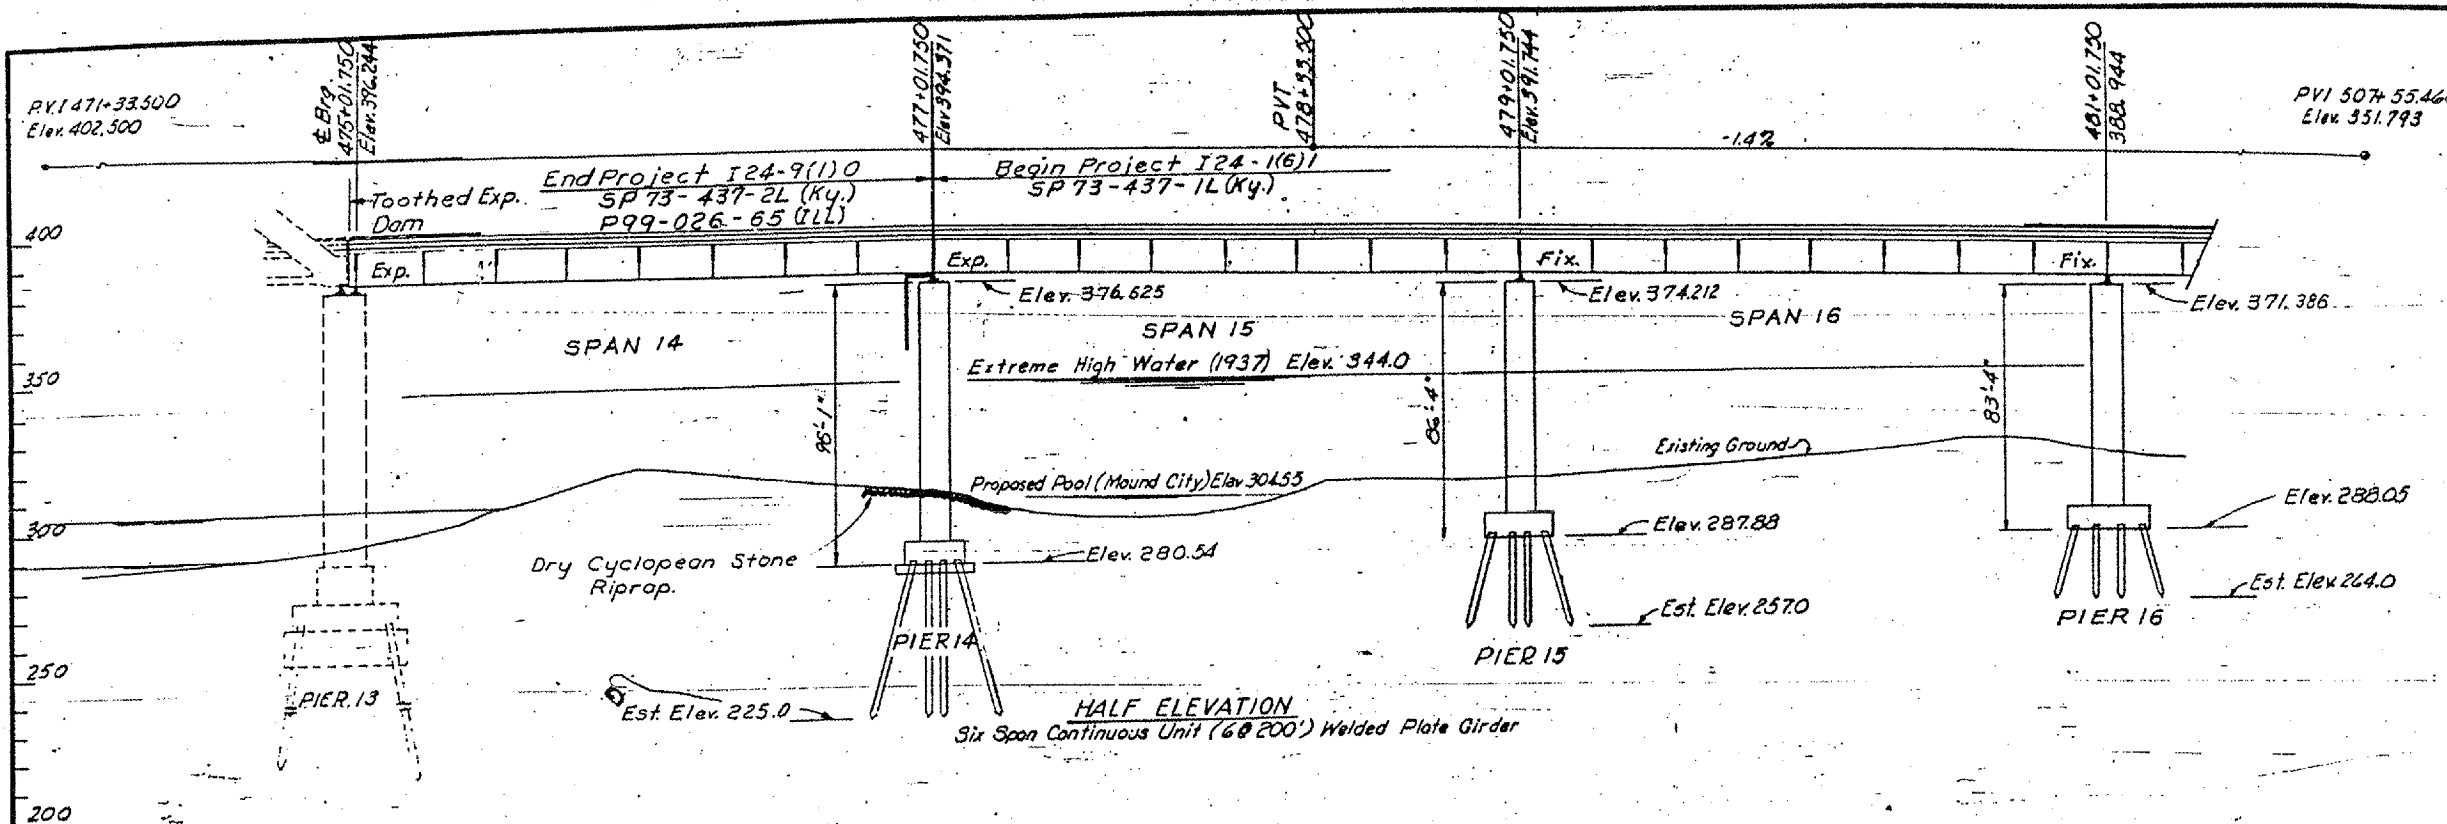

SHEET 13 OF 21

KENTUCKY DEPARTMENT OF HIGHWAYS
ILLINOIS DEPARTMENT OF PUBLIC WORKS
NEW BUILDINGS

PROJECT: I 24-1(6)10, I 24-9(1)0, I 24-1(6)1
 BRIDGE OVER OHIO RIVER ON I 24
 BETWEEN McCRACKEN COUNTY, KENTUCKY
 AND MASSAC COUNTY, ILLINOIS

HAZLET & BIRDA Consulting Engineers File No. 99	BRIDGE NUMBER	DRAWING NO. 17471	PAGE 1
---	------------------	----------------------	-----------

UNIT II (Kentucky)
 LAYOUT