
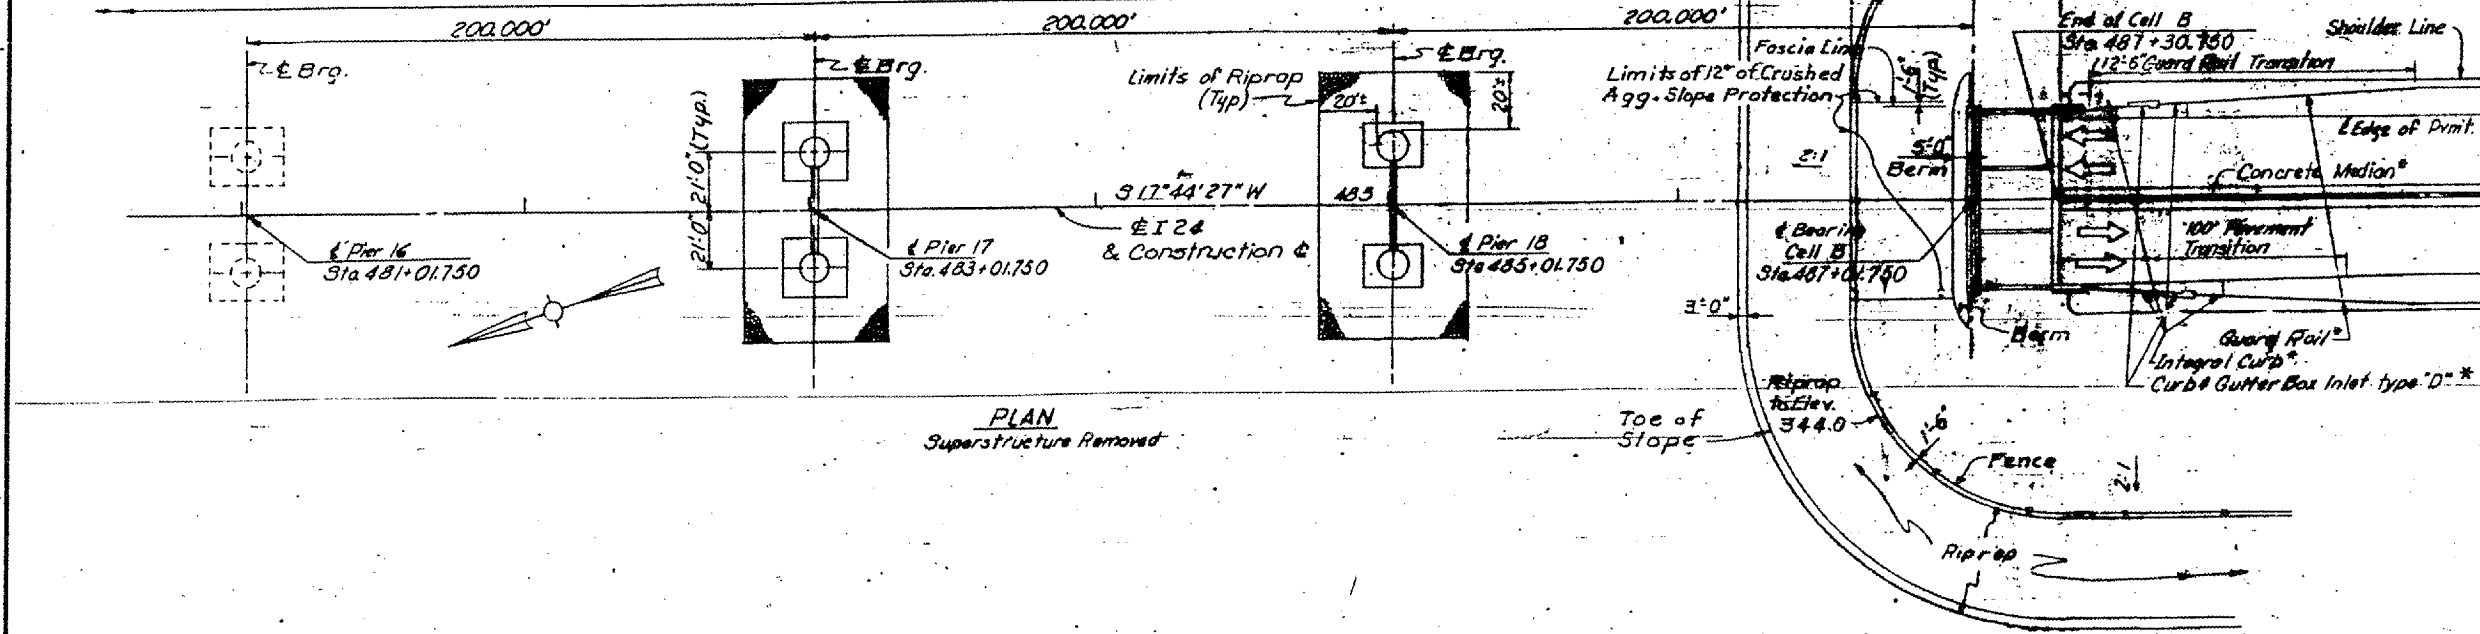


CONTRACT: 98990
 ROUTE: INTERSTATE 24
 SECTION: (64-3B)1-6
 COUNTY: MASSAC, IL; McCRACKEN, KY
 SHEET 15 OF 99
 FOR INFORMATION ONLY

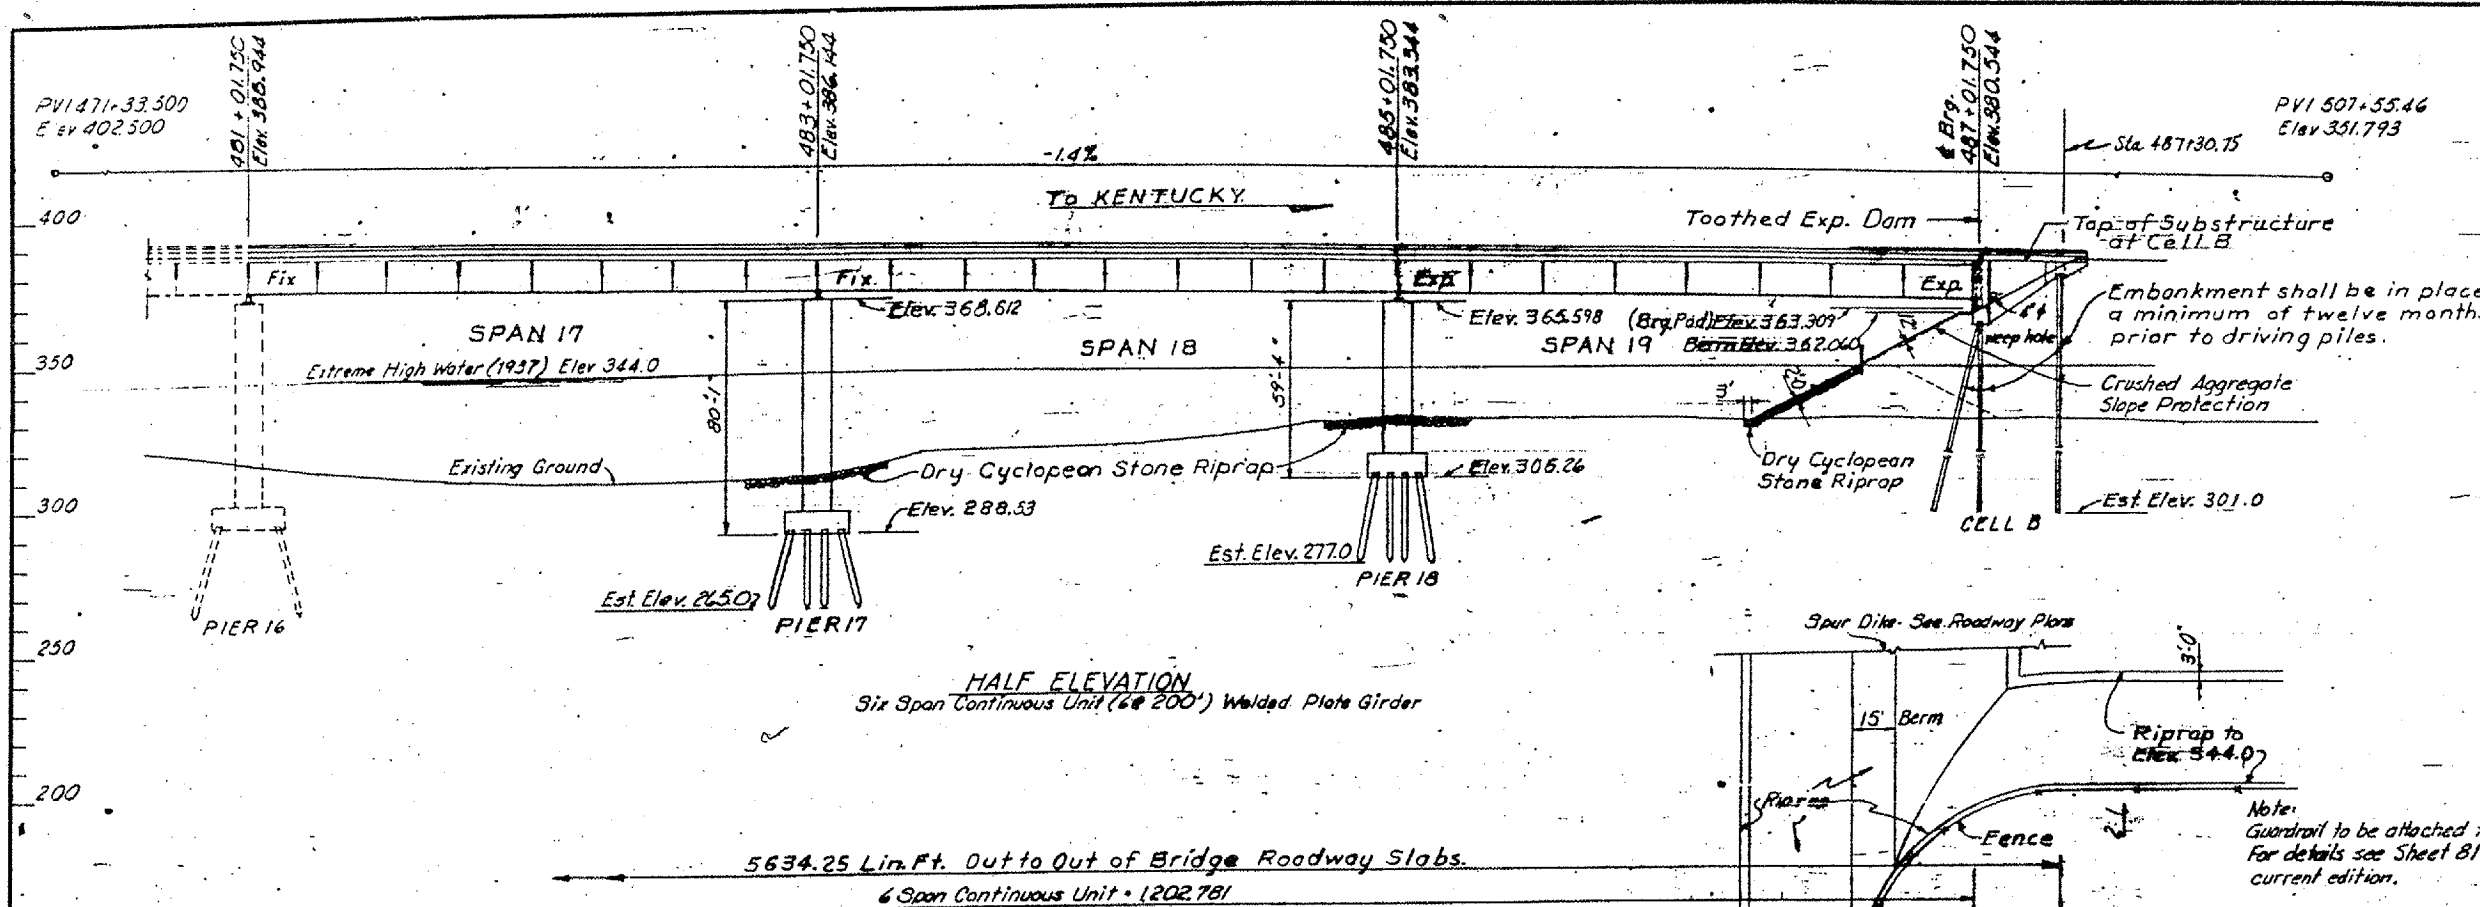

DESIGNED BY: RBS
 CHECKED BY: [Signature]
 DATE: [Date]
 DRAWING NO.: 17471
 INDEX: []

SHEET 15 OF 99

**KENTUCKY DEPARTMENT OF HIGHWAYS
 ILLINOIS DEPARTMENT OF PUBLIC WORKS
 AND BUILDINGS**

PROJECTS I 24-1(6)38, I 24-9(1)0, I 24-1(6)1
 BRIDGE OVER OHIO RIVER ON I 24
 BETWEEN McCRACKEN COUNTY, KENTUCKY
 AND MASSAC COUNTY, ILLINOIS

HAZLET & BRAD Consulting Engineers No. 10, 248	BRIDGE NUMBER	DRAWING NO. 17471	INDEX
--	------------------	----------------------	-------

**UNIT III (Kentucky)
 LAYOUT**

