
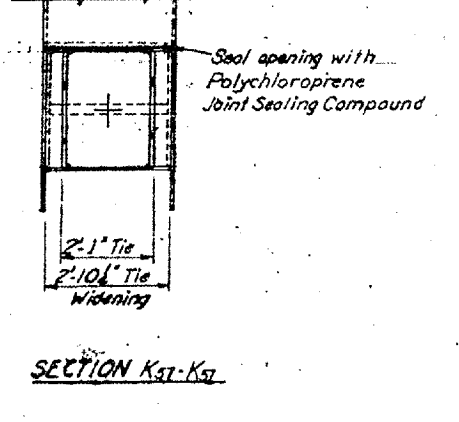
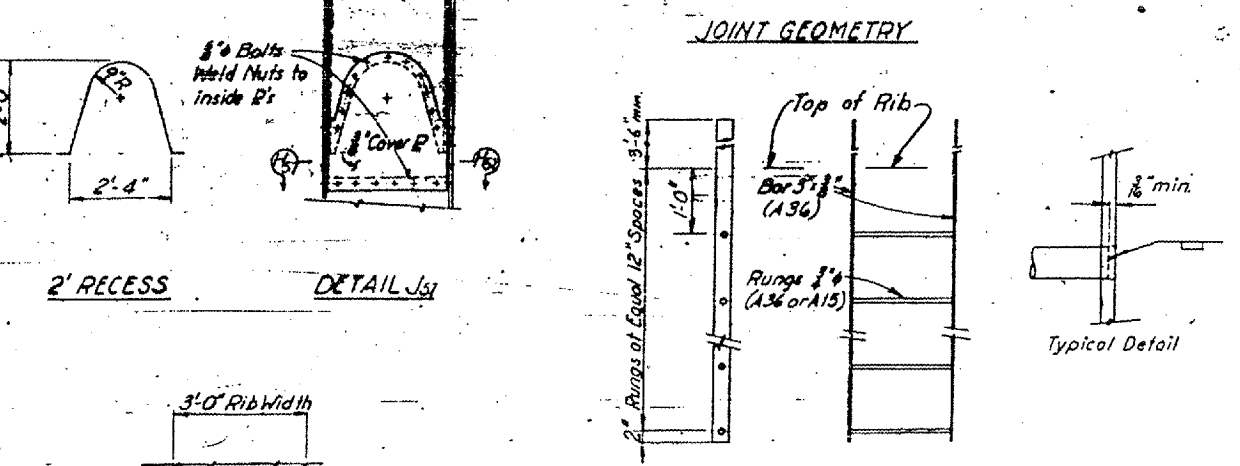
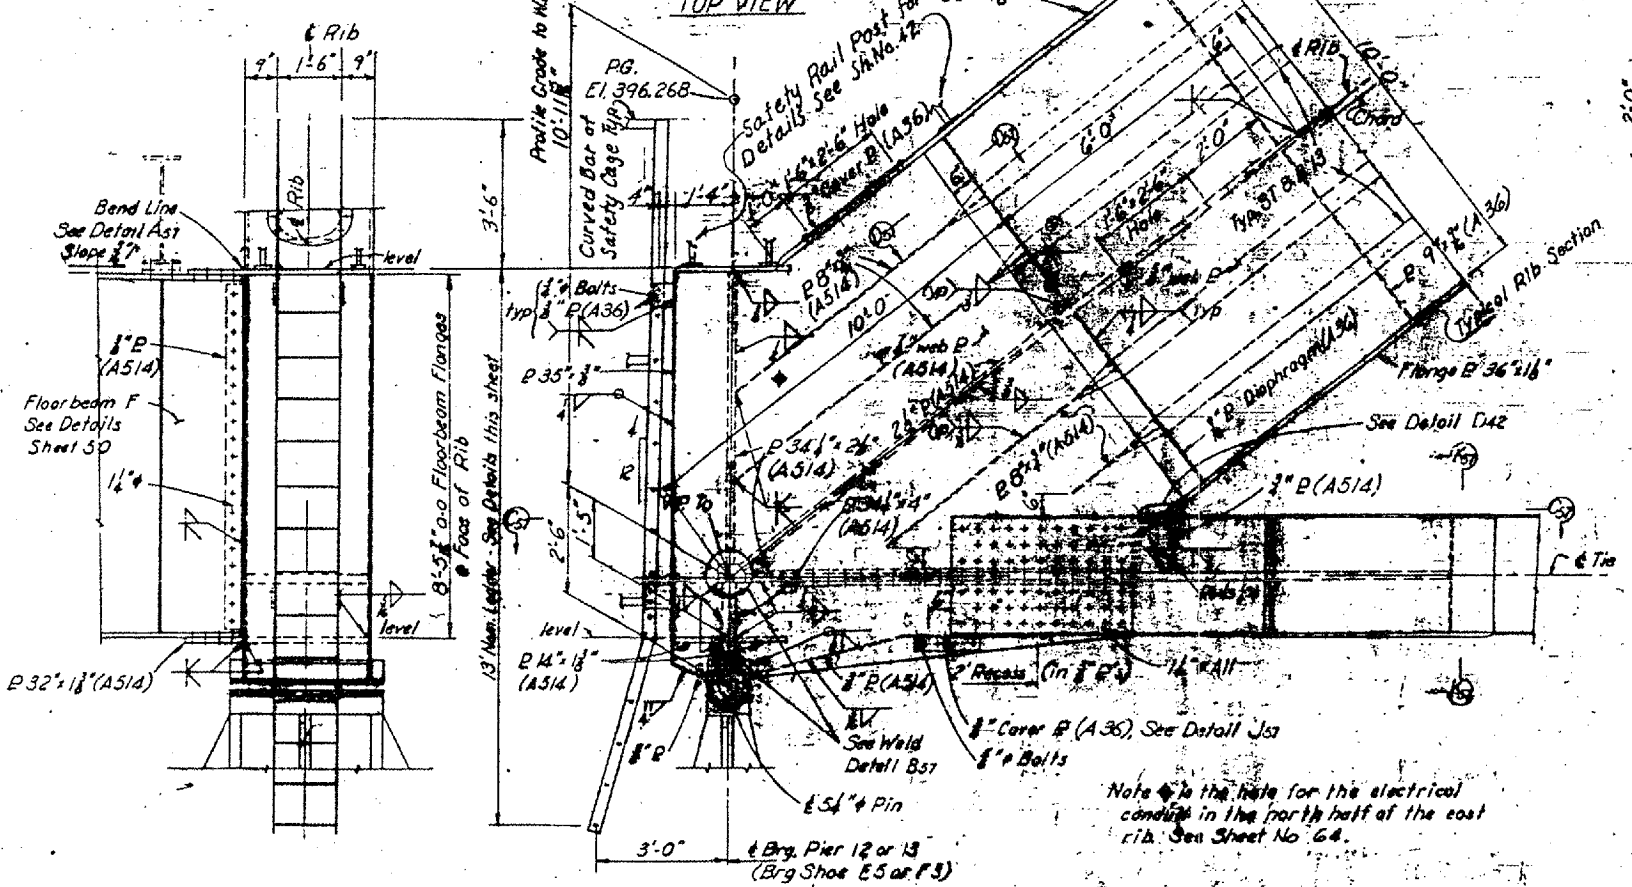
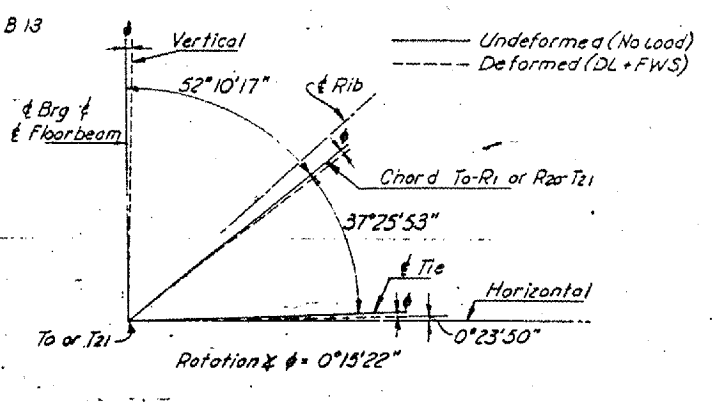
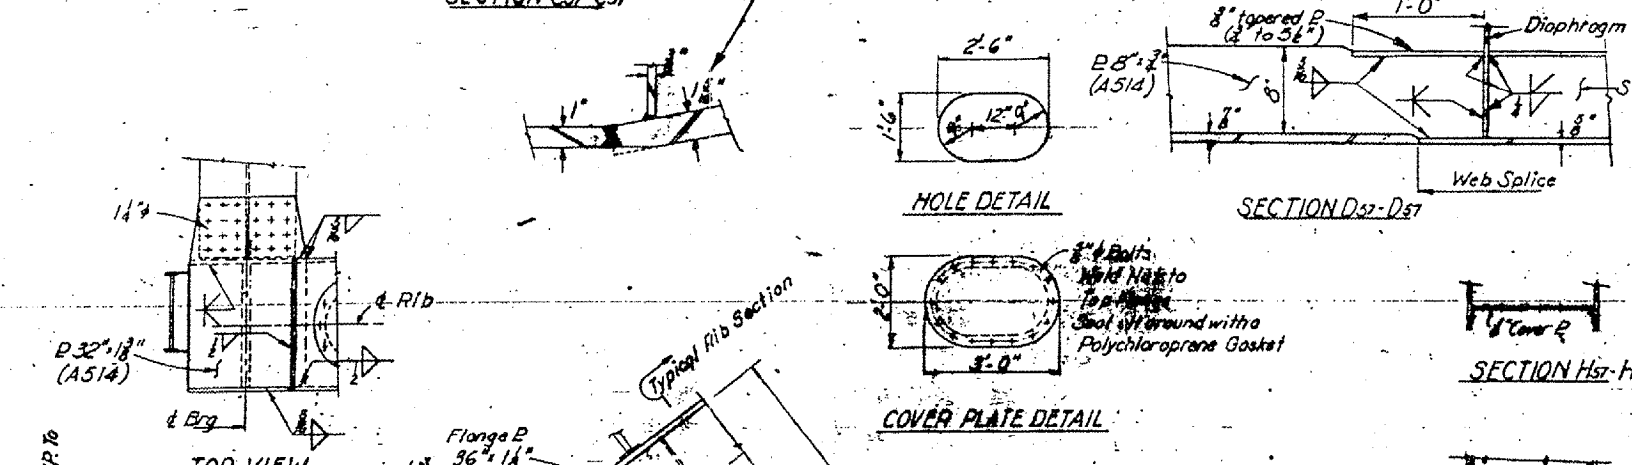
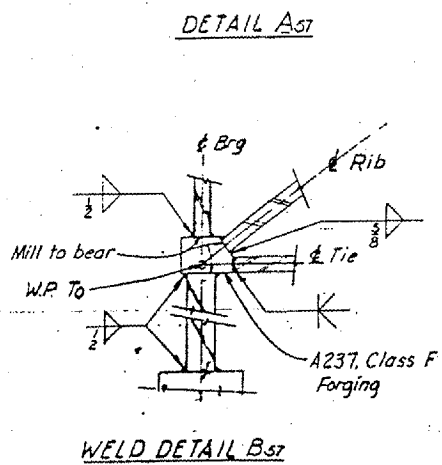


CONTRACT: 98990  
 ROUTE: INTERSTATE 24  
 SECTION: (64-3B) I-6  
 COUNTY: MASSAC, IL; McCracken, KY  
 SHEET 40 OF 99  
 FOR INFORMATION ONLY

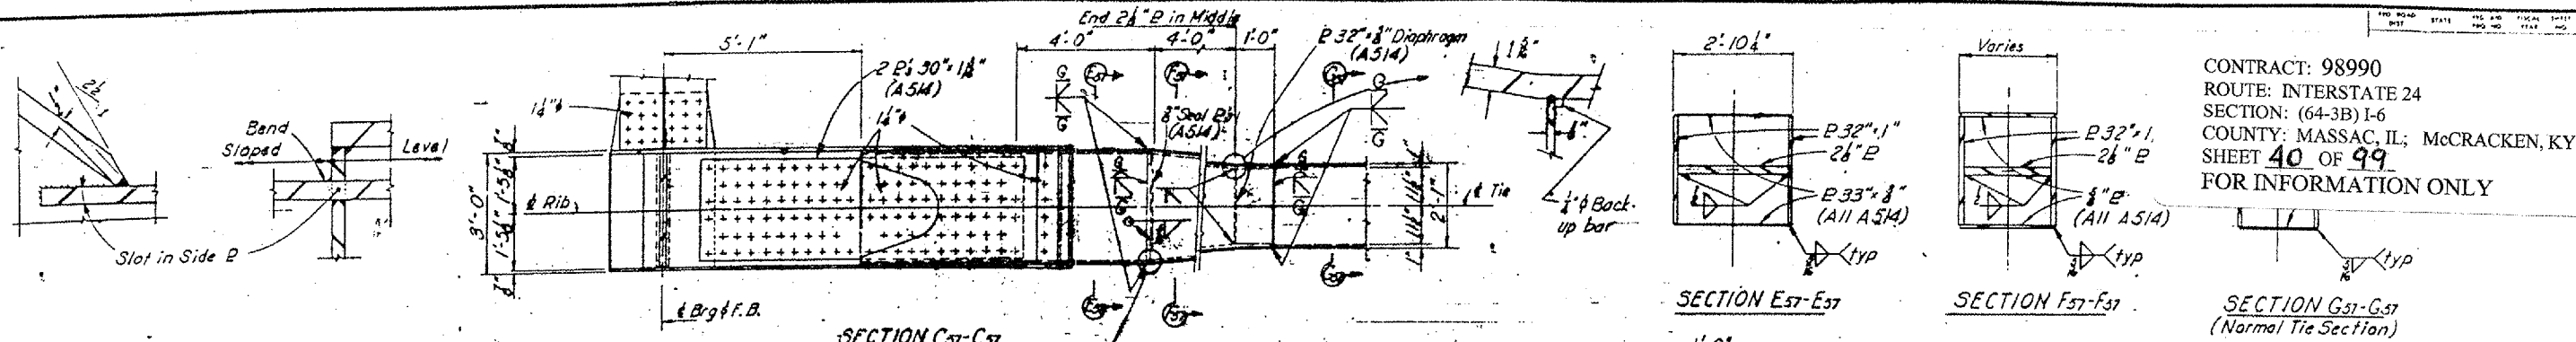

Note to the Note for the electrical conduit in the north half of the east rib. See Sheet No. 64.

ELEVATION To & From (To SHOWNER, To SIMILAR)

UNIT 7-118  
 STRUCTURAL STEEL

KENTUCKY DEPARTMENT OF HIGHWAYS  
 ILLINOIS DEPARTMENT OF PUBLIC WORKS  
 AND BUILDINGS

PROJECTS 124-1(6) 138, 124-9(1) 10, 124-1(6) 11  
 BRIDGE OVER OHIO RIVER ON 124  
 BETWEEN MACCRACKEN COUNTY, KENTUCKY  
 AND MASSAC COUNTY, ILLINOIS

HAZLET & BIRD Consulting Engineers File No. 888	BRIDGE NUMBER	DRAWING NO. 17471	INDEX
---	---------------	----------------------	-------

DESIGNED BY: RBS  
 CHECKED BY: RBS  
 DATE: 1/13/71  
 DRAWN BY: RBS  
 DATE: 1/13/71  
 REVISIONS:

