




CONTRACT: 98990
 ROUTE: INTERSTATE 24
 SECTION: (64-3B)1-6
 COUNTY: MASSAC, IL; McCRACKEN, KY
 SHEET 48 OF 99
 FOR INFORMATION ONLY

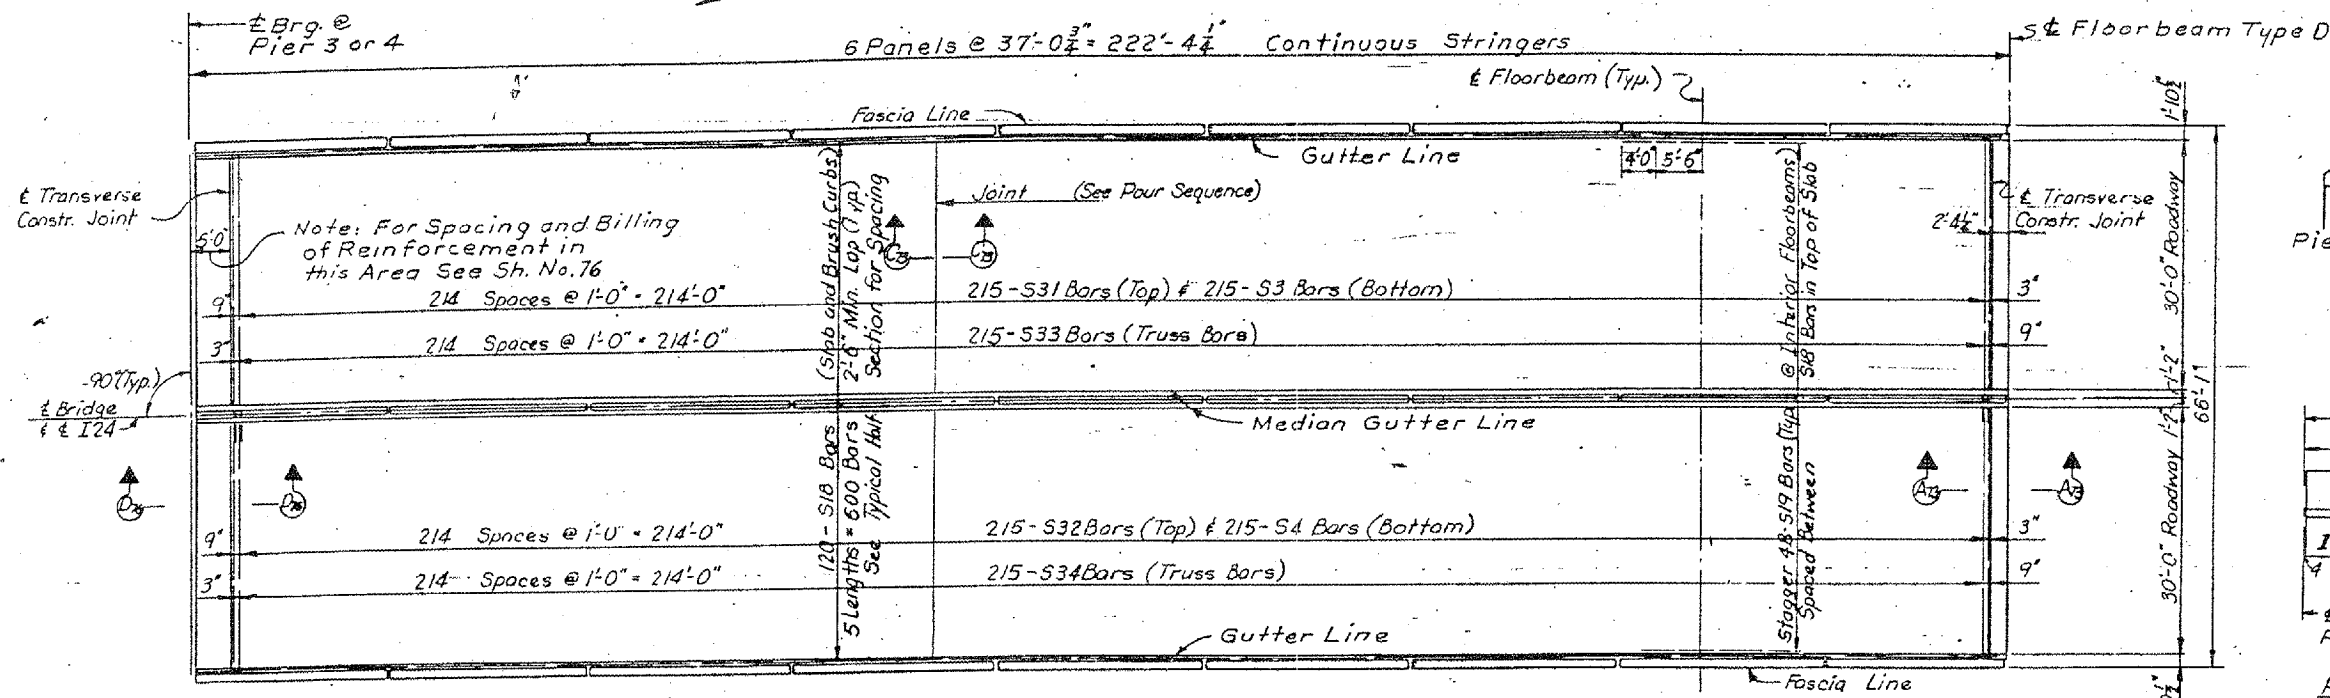


PLAN OF SLAB IIA
 Slab IIC Similar

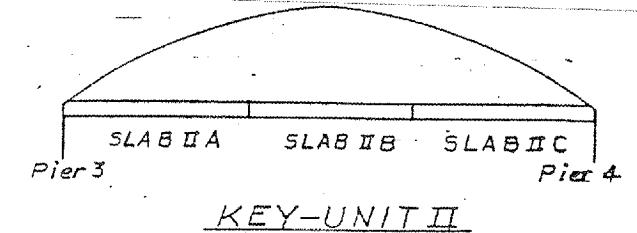


KEY-UNIT II

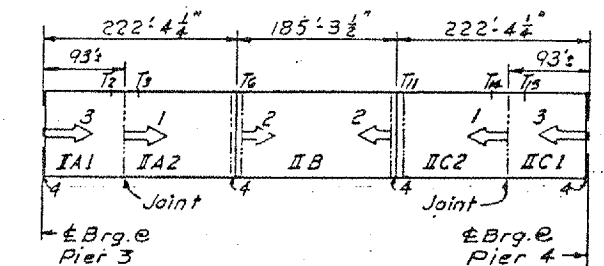


POUR SEQUENCE FOR SLAB
 IN UNIT II

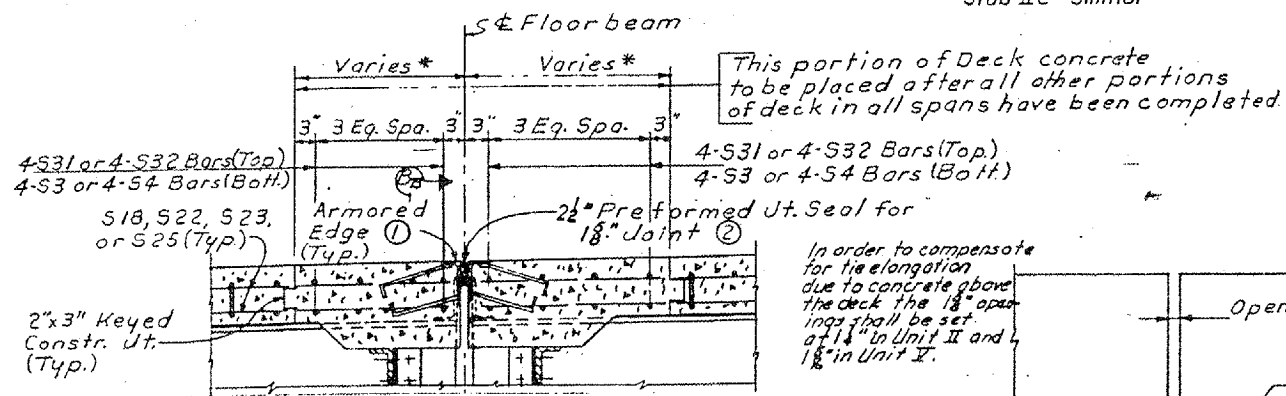


SECTION A73-A73
 (* See plan of slab for Dimensions)

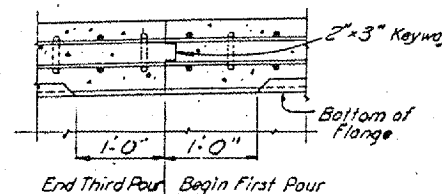

SECTION C73-C73

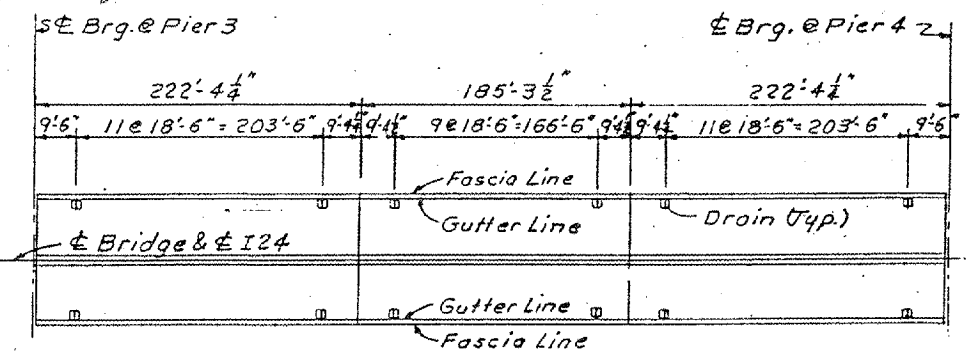


LOCATION FOR FLOOR DRAIN AT UNIT II

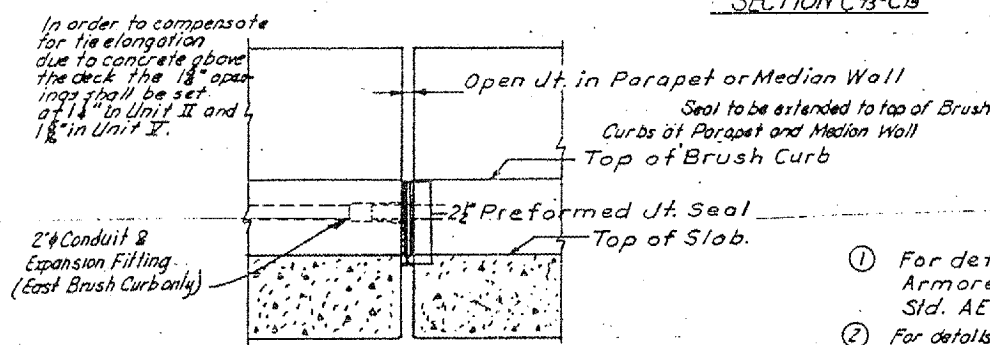

TYPICAL SECTION THRU CURB
 AT STRINGER EXPANSION
 JOINT

POUR SEQUENCE - UNIT II

1. Place IA2 and IC2 simultaneously beginning between T2 & T3 and between T4 & T5 and working toward T6 and T7. 2. Place IB starting at T6 and T7 simultaneously and pouring toward the center of the unit. 3. Place IA1 and IC1 simultaneously beginning at T6 and T7 and pouring towards T2 & T3 and T4 & T5. 4. Complete pours adjacent to Expansion Dams and Armored Edges. Set all of the Armored Edges and Expansion Dams before starting these pours. 5. Brush Curbs, Medians, and Parapets need not be placed in the above sequence, but should be kept symmetrical.

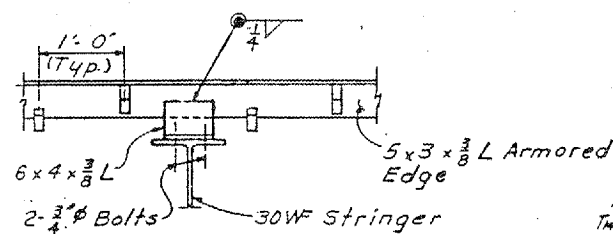

VIEW B73-B73
 Support for Armored
 Edge @ Stringer

- ① For details of Armored Edge see "Standard Armored Edge for Joints in Concrete", Std. AE 2, current edition.
- ② For details of 2 1/2" Preformed Joint Seal, see "Preformed Joint Seal Details for Concrete Bridge Floors", Std. G 353, current edition.

Note: In all pours the concrete shall be placed so as to load the span symmetrically about the center. A variation of 3" (one panel length) max. will be permitted in the simultaneous pours. See the Pour Sequence.

SLAB DETAILS
 UNIT II

SHEET 75 OF 121

KENTUCKY DEPARTMENT OF HIGHWAYS
ILLINOIS DEPARTMENT OF PUBLIC WORKS
AND BUILDINGS

PROJECTS: 124-1(6) 138, 124-9(1) 10, 124-1(6) 11
 BRIDGE OVER OHIO RIVER ON I-24
 BETWEEN McCRACKEN COUNTY, KENTUCKY
 AND MASSAC COUNTY, ILLINOIS

HAZLET & ERDAL Consulting Engineers File No. 888	BRIDGE NUMBER	DRAWING NO. 17471	INDEX
--	------------------	----------------------	-------

DRAWN BY: D.B. & R.H.
 CHECKED BY: D.M.H.
 DESIGNED BY: E.H.W.
 DATE: 11-1-58
 SCALE: AS SHOWN
 SHEET NO. 48 OF 99