
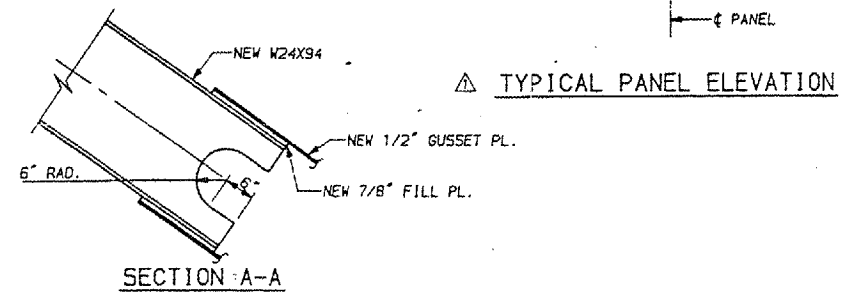


FBI RTE.	SECTION	#	32	5
24	64-3B-I-3			
ILLINOIS PROJECT				
MASSAC, IL. & McCracken, KY.				

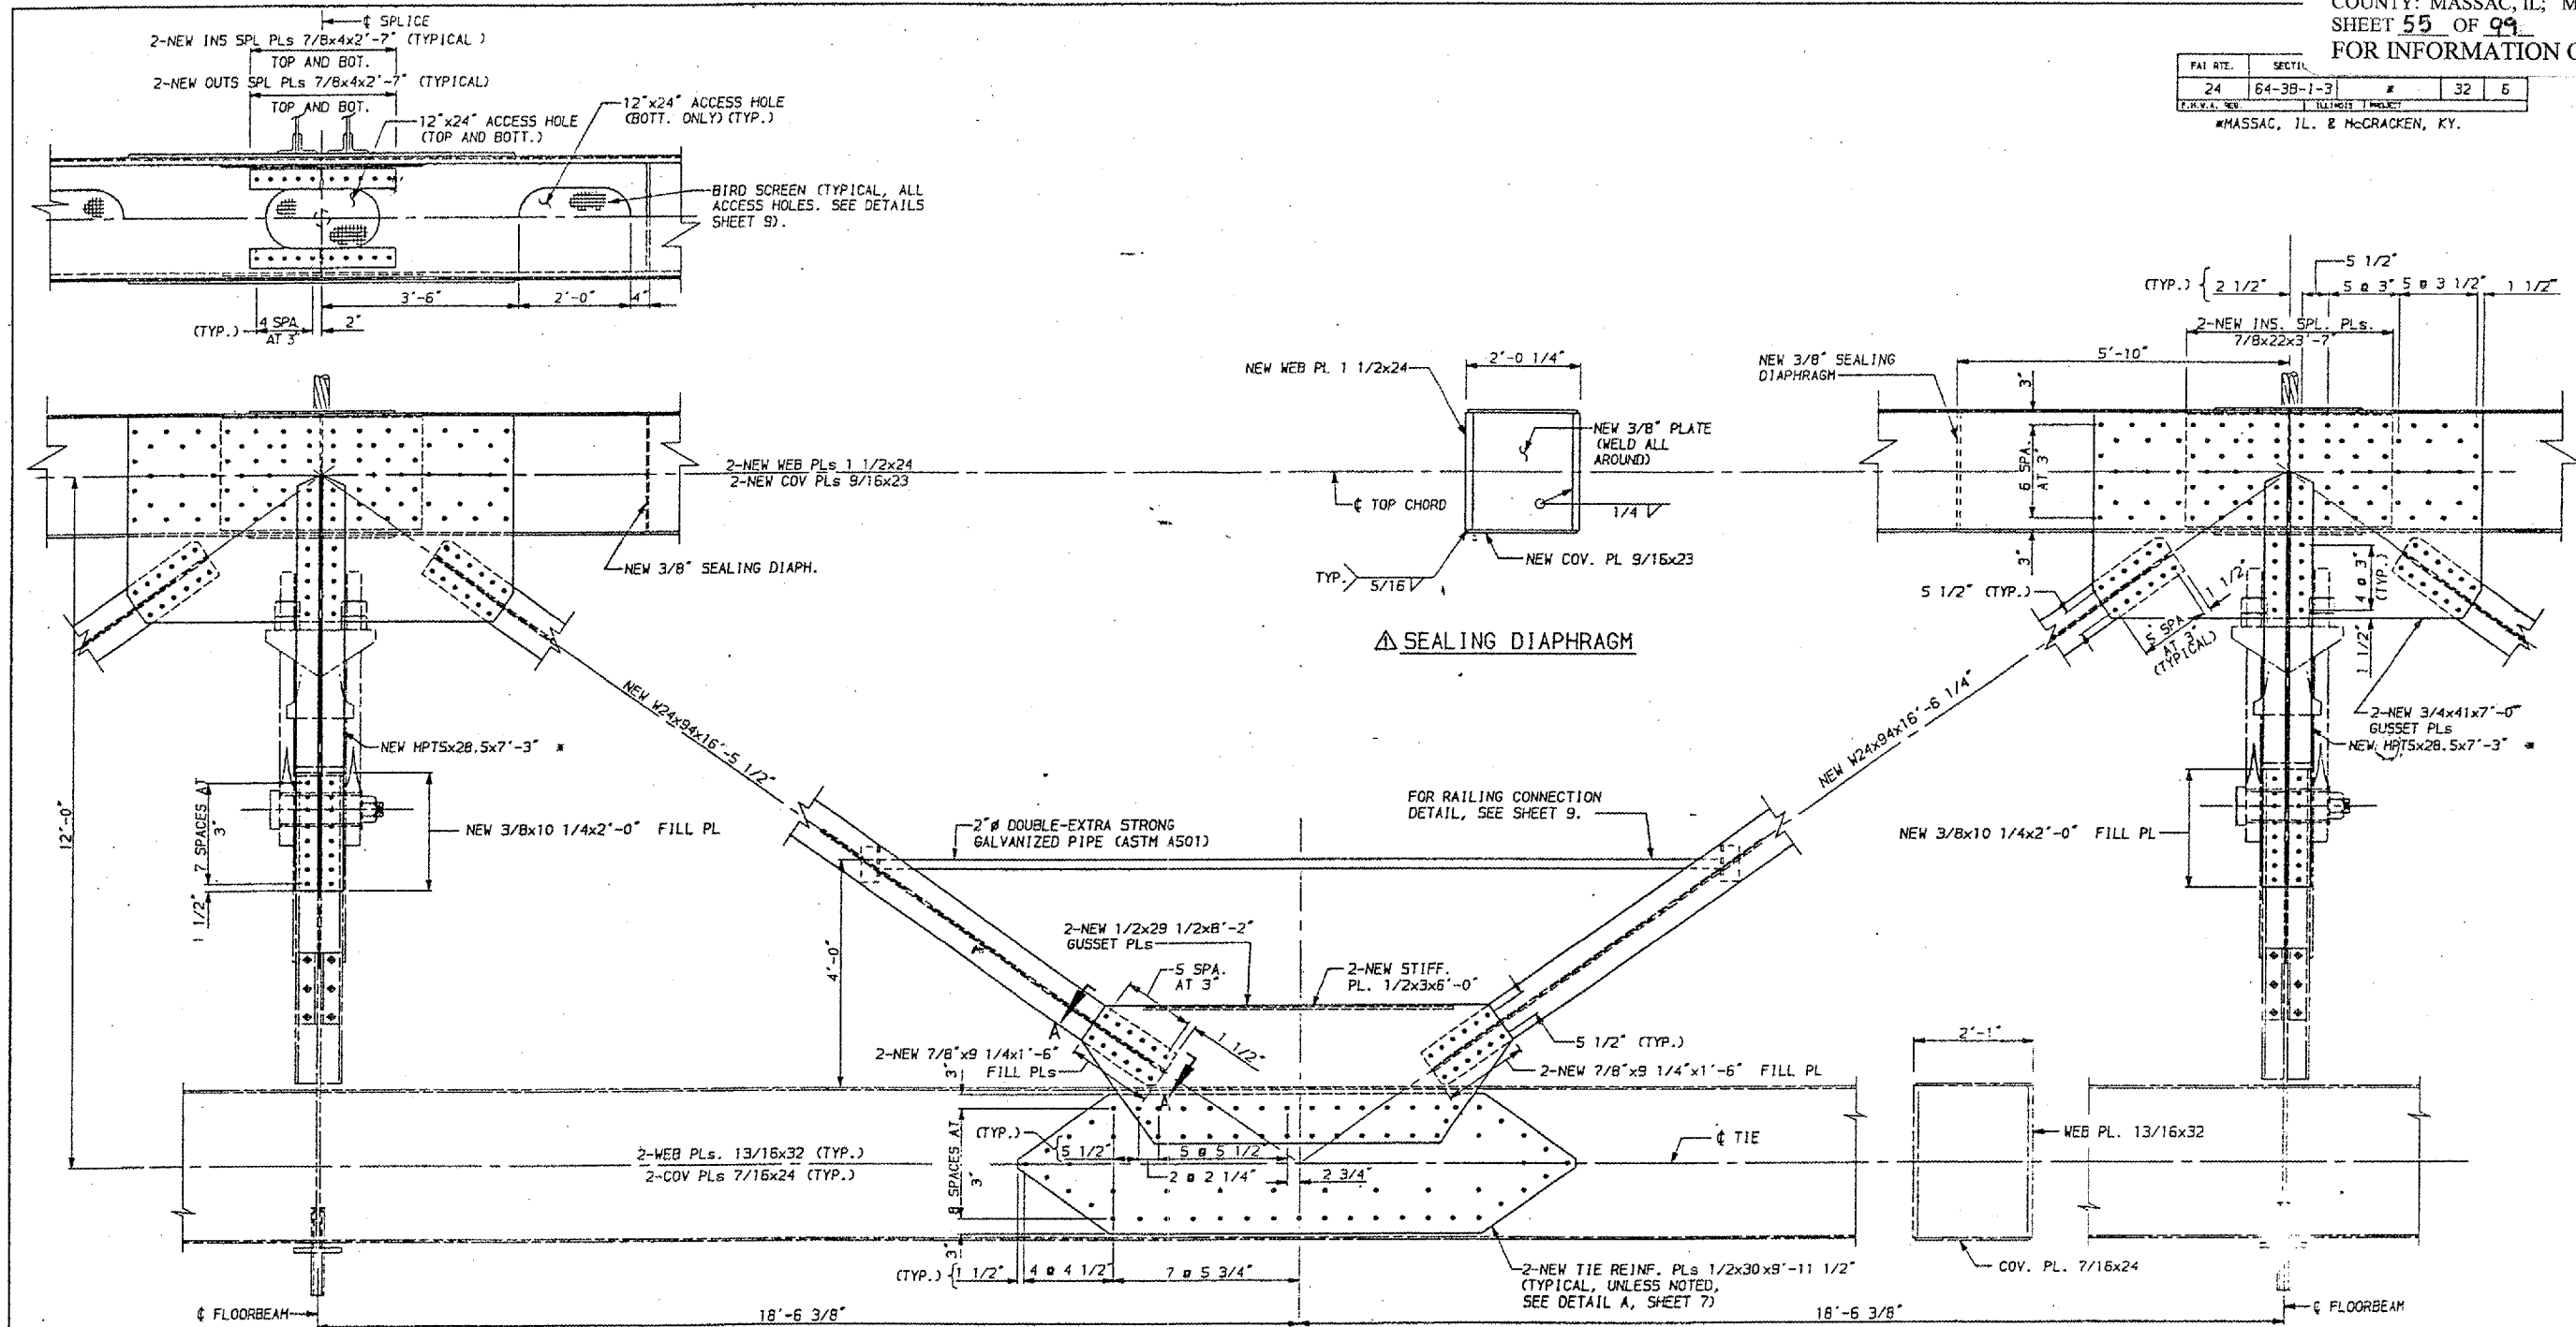

NOTES:
 FOR GENERAL NOTES, SEE SHEET 3.
 ♦ DENOTES EXISTING 7/8" H.S. BOLT IN EXISTING HOLE.
 * NEW VERTICAL MEMBERS SHALL BE TRULY VERTICAL.
 ▲ DENOTES NEW 7/8" H.S. BOLT (M164) IN NEW HOLE.
 FOR SECTIONS, SEE SHEETS 7 AND 9.
 ALL NEW STRUCTURAL STEEL SHOWN SHALL MEET NOTCH TOUGHNESS REQUIREMENTS (N.T.R.) EXCEPT 2" PIPE, 3/8" SEALING DIAPHRAGM PLATE, FILL PLATES, AND STIFFENERS.

PREPARED BY
MODJESKI AND MASTERS
 CONSULTING ENGINEERS

DRAWN: CMH, ELS
 CHKD: REM
 APPD: JEP
 DATE: 10/11/88

REV. NO.	DATE	BY	CHKD.	APPD.	DESCRIPTION	DATE
		SLH	REM	JEP	MISCELLANEOUS	10/24/88
F A I ROUTE 24 (INTERSTATE 24) OVER OHIO RIVER MASSAC COUNTY ILLINOIS						
UNIT II TRUSS DETAILS - 1						

Revised 11-15-88